


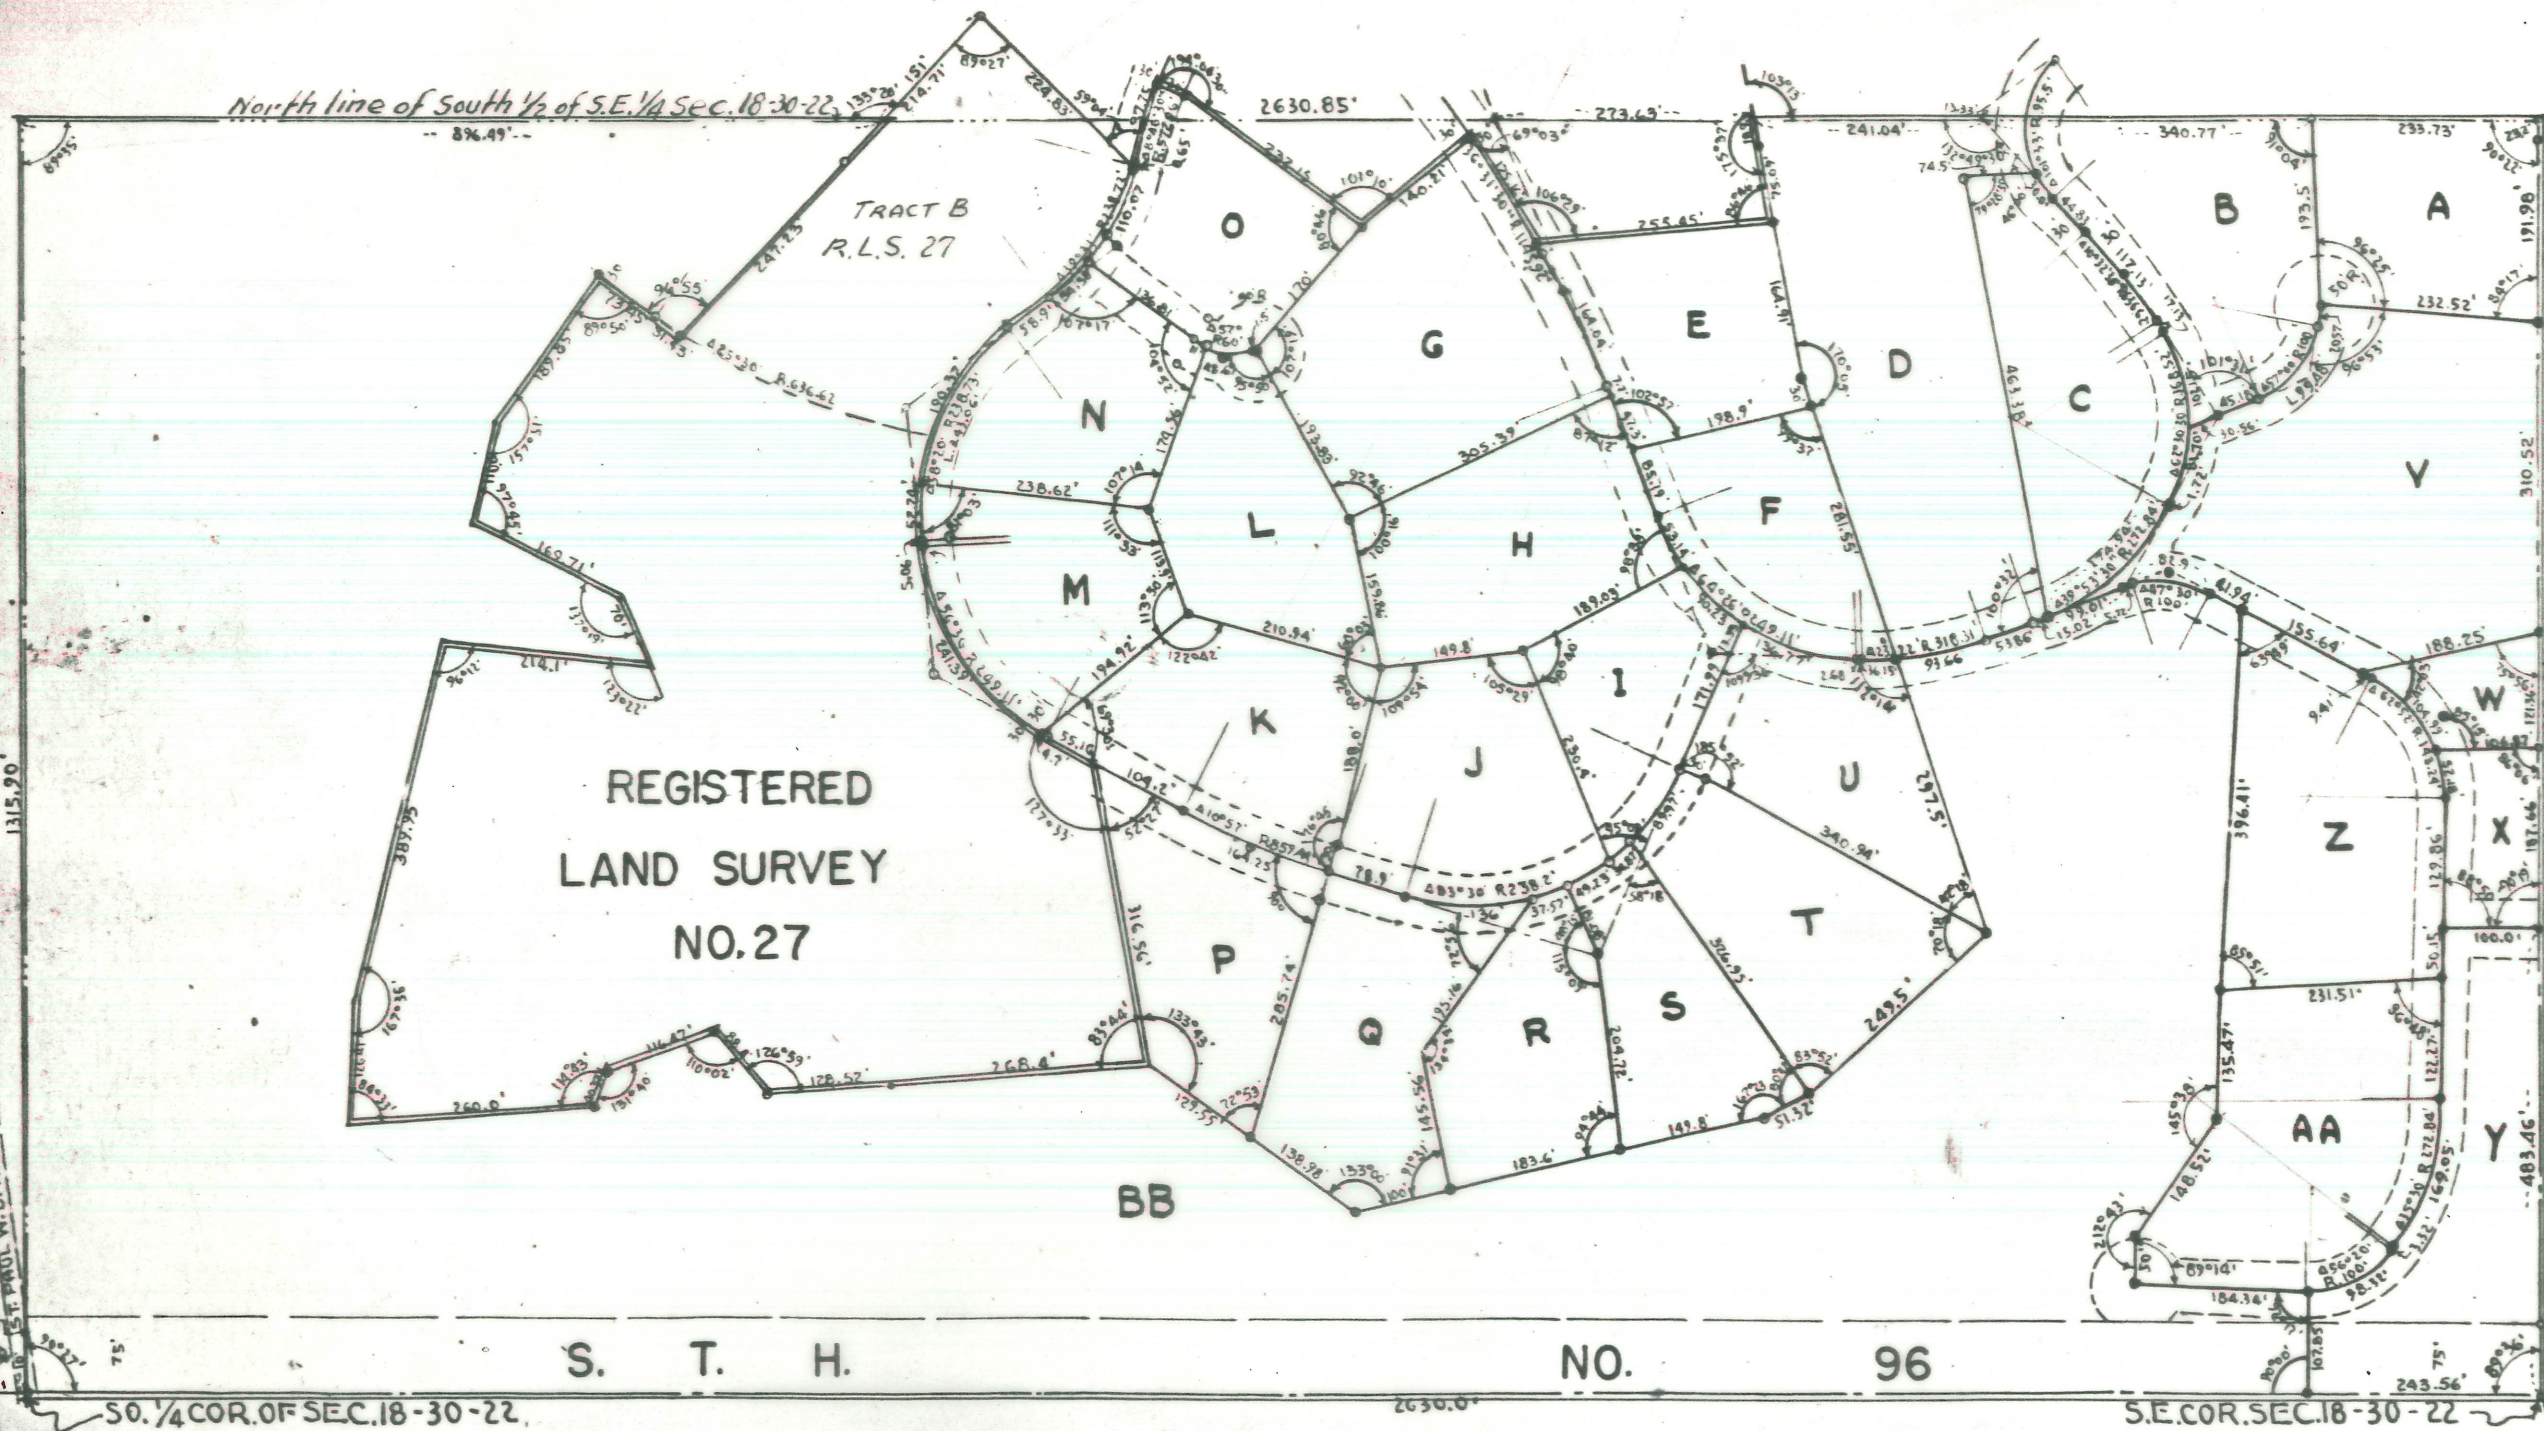

I hereby certify that in accordance with the provisions of Chapter 508, Minnesota Statutes of 1949 as amended, I have surveyed the following described tract of land in the County of Ramsey, State of Minnesota to wit: (All that part of the ~~1st~~ of Section 18, Township 30 North, Range 22 West lying south of the following described line: Beginning at the Northwest corner of the South 1/2 of said Southeast 1/4 of said Section 18; thence east on the North line thereof 896.49 feet; thence deflect 46°40' Left 151.0 feet to the most northerly point of Registered Land Survey No. 27; thence deflect 90°33' right 224.83 feet to the most easterly corner of Tract "B" Registered Land Survey No. 27; thence North-easterly following a curve right whose central angle is 08°46'30" and whose radius is 572.96 feet a distance of 87.75 feet; thence deflect 90°00' right from tangent to said curve 30.0 feet; thence deflect 14°04'30" right 232.15 feet; thence deflect 78°50' Left 140.21 feet; thence South-easterly following a curve right whose central angle is 36°31'30" and whose radius is 1145.92 feet a distance of 125.16 feet; thence deflect 73°31' Left from tangent to said curve 255.45 feet; thence deflect 93°14' Left 75.09 feet; thence deflect 04°23' Left 18.9 feet to point on North line of said South 1/2 of the Southeast 1/4 of Section 18; thence East on said North line 815.54 feet to the Northeast corner of said South 1/2 of the Southeast 1/4 of Section 18 and there terminating except Registered Land Survey No. 27, subject to S. T. H. # 96 and the St. Paul Water Department Right of way.) That the survey shown herein is a correct delineation of said survey.

Scale 1" = 200' o indicates iron

This 12th day of September 1953.

Registered Surveyor No. 855.

OFFICE OF REGISTERAR OF TITLES
RAMSEY COUNTY, MINNESOTA
I hereby certify that I have carefully compared the within copy of
Registered Land Survey No. 42 with the original of this
Ramsey County, with the original which was filed in this office on
14 day of October, 1953 at 1:30 o'clock P.M.
and find the same to be a true and correct copy thereof.
By John H. Black Register of Titles
Deputy

ON MAP