
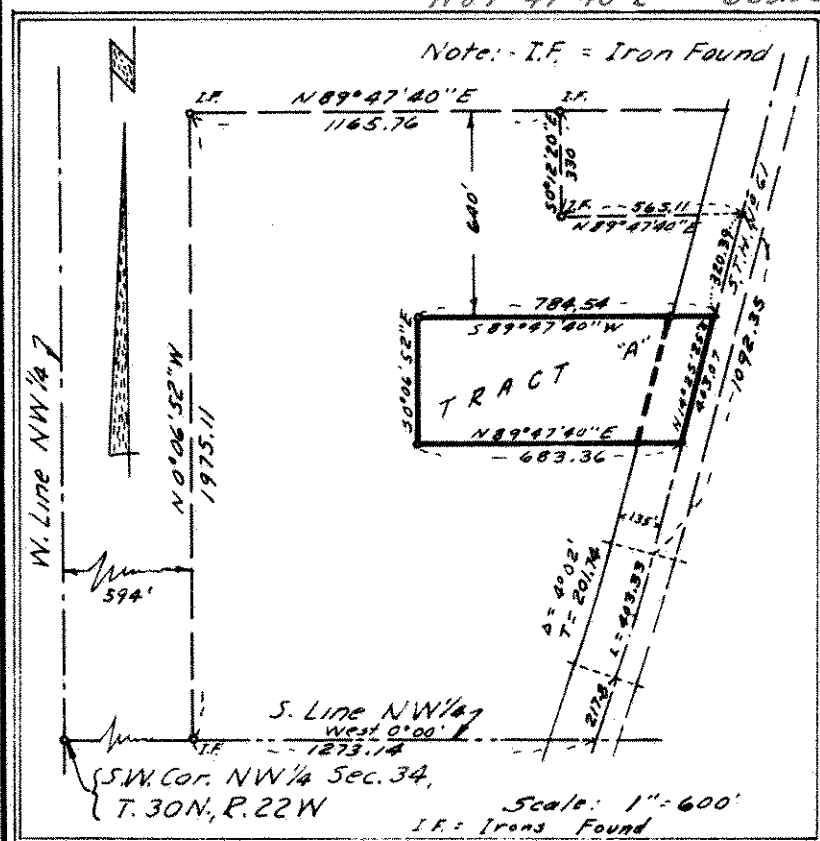


## REGISTERED LAND SURVEY 238

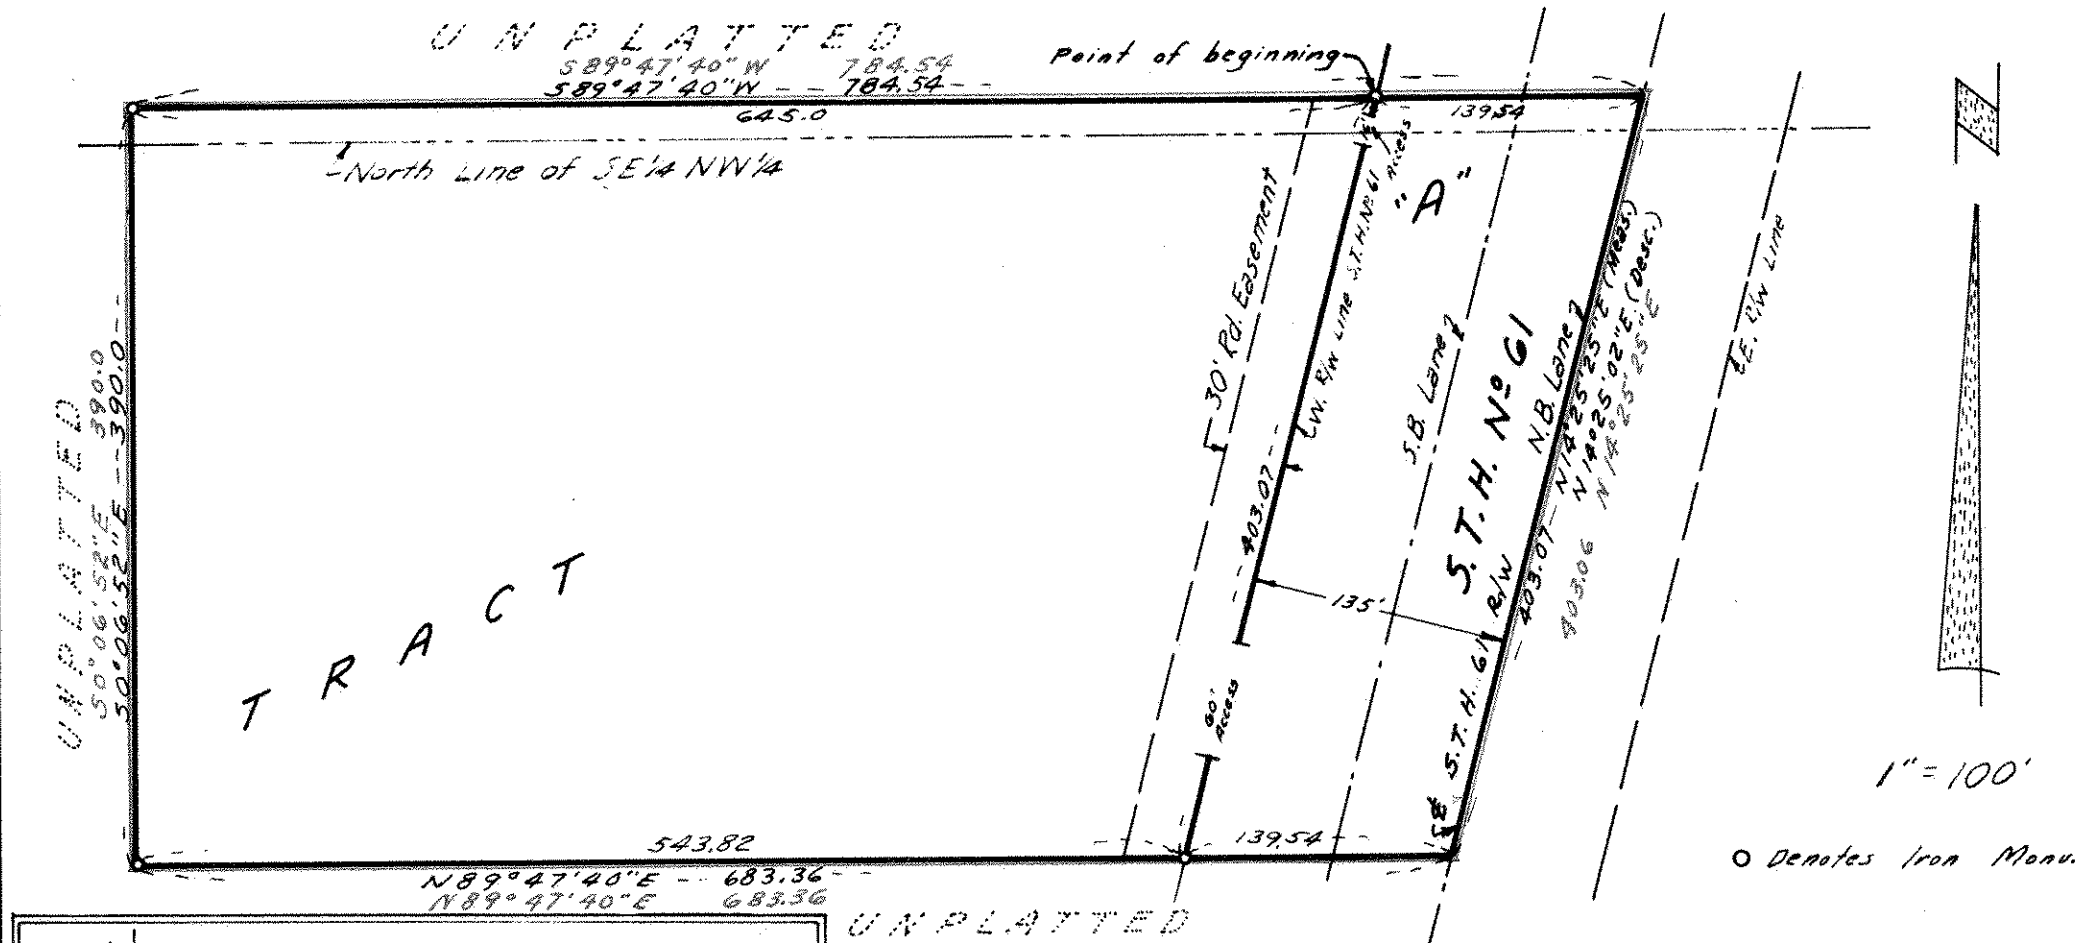

I, Ronald F. Meyer, surveyor, hereby certify that in accordance with the provisions of Chapter 508, Minnesota Statutes of 1949, as amended, I have surveyed the following described tract of land in the County of Ramsey, State of Minnesota to wit:-

That part of the NW 1/4 of Section 34, Town 30 N, Range 22 W, Ramsey County, Minnesota, described as follows: Commencing at a point on the South line of said NW 1/4, distance 594 feet East from the Southwest corner thereof; thence N 0°06'52" W (assuming said South line of the NW 1/4 as bearing East and West), 1975.11 feet; thence N 89°47'40" E, 1165.76 feet; thence S 0°12'20" E, 330 feet; thence N 89°47'40" E to the West line of S.T.H. No. 61-1 right-of-way; thence Southerly along said right-of-way to a line 640 feet South of the most Northerly line, (having a bearing of N 89°47'40" E and distance of 1165.76 feet) to the point of beginning; thence S 89°47'40" W, 645 feet; thence S 0°06'52" E, 390 feet; thence N 89°47'40" E to the centerline of said S.T.H. No. 61-1; thence Northerly along said centerline to a line bearing N 89°47'40" E from the point of beginning; thence S 89°47'40" W, to the point of beginning and there terminating; subject to S.T.H. No. 61-1. That the survey shown herein is a correct delineation of said survey.

This 9th day of June A.D. 1970

Ronald F. Meyer  
Ronald F. Meyer, Reg. Surveyor Minn. Cert. 9051

Accepted and approved this 22nd day of June A.D. 1970

Thurston Parker  
Walter A. Huntley  
James W. Ryan  
Robert F. Spauldon

Plat Commission

Commissioner of  
Public Works

Approved by the Village Council  
of the Village of Vadnais Heights, Minn.  
This 16th day of June A.D. 1970

John E. Paulson Mayor  
John E. Paulson Clerk