



cont no. 266  
9, 10, 11, 13, 14, 15

REGISTERED LAND SURVEY NO. **264**

UNPLATTED

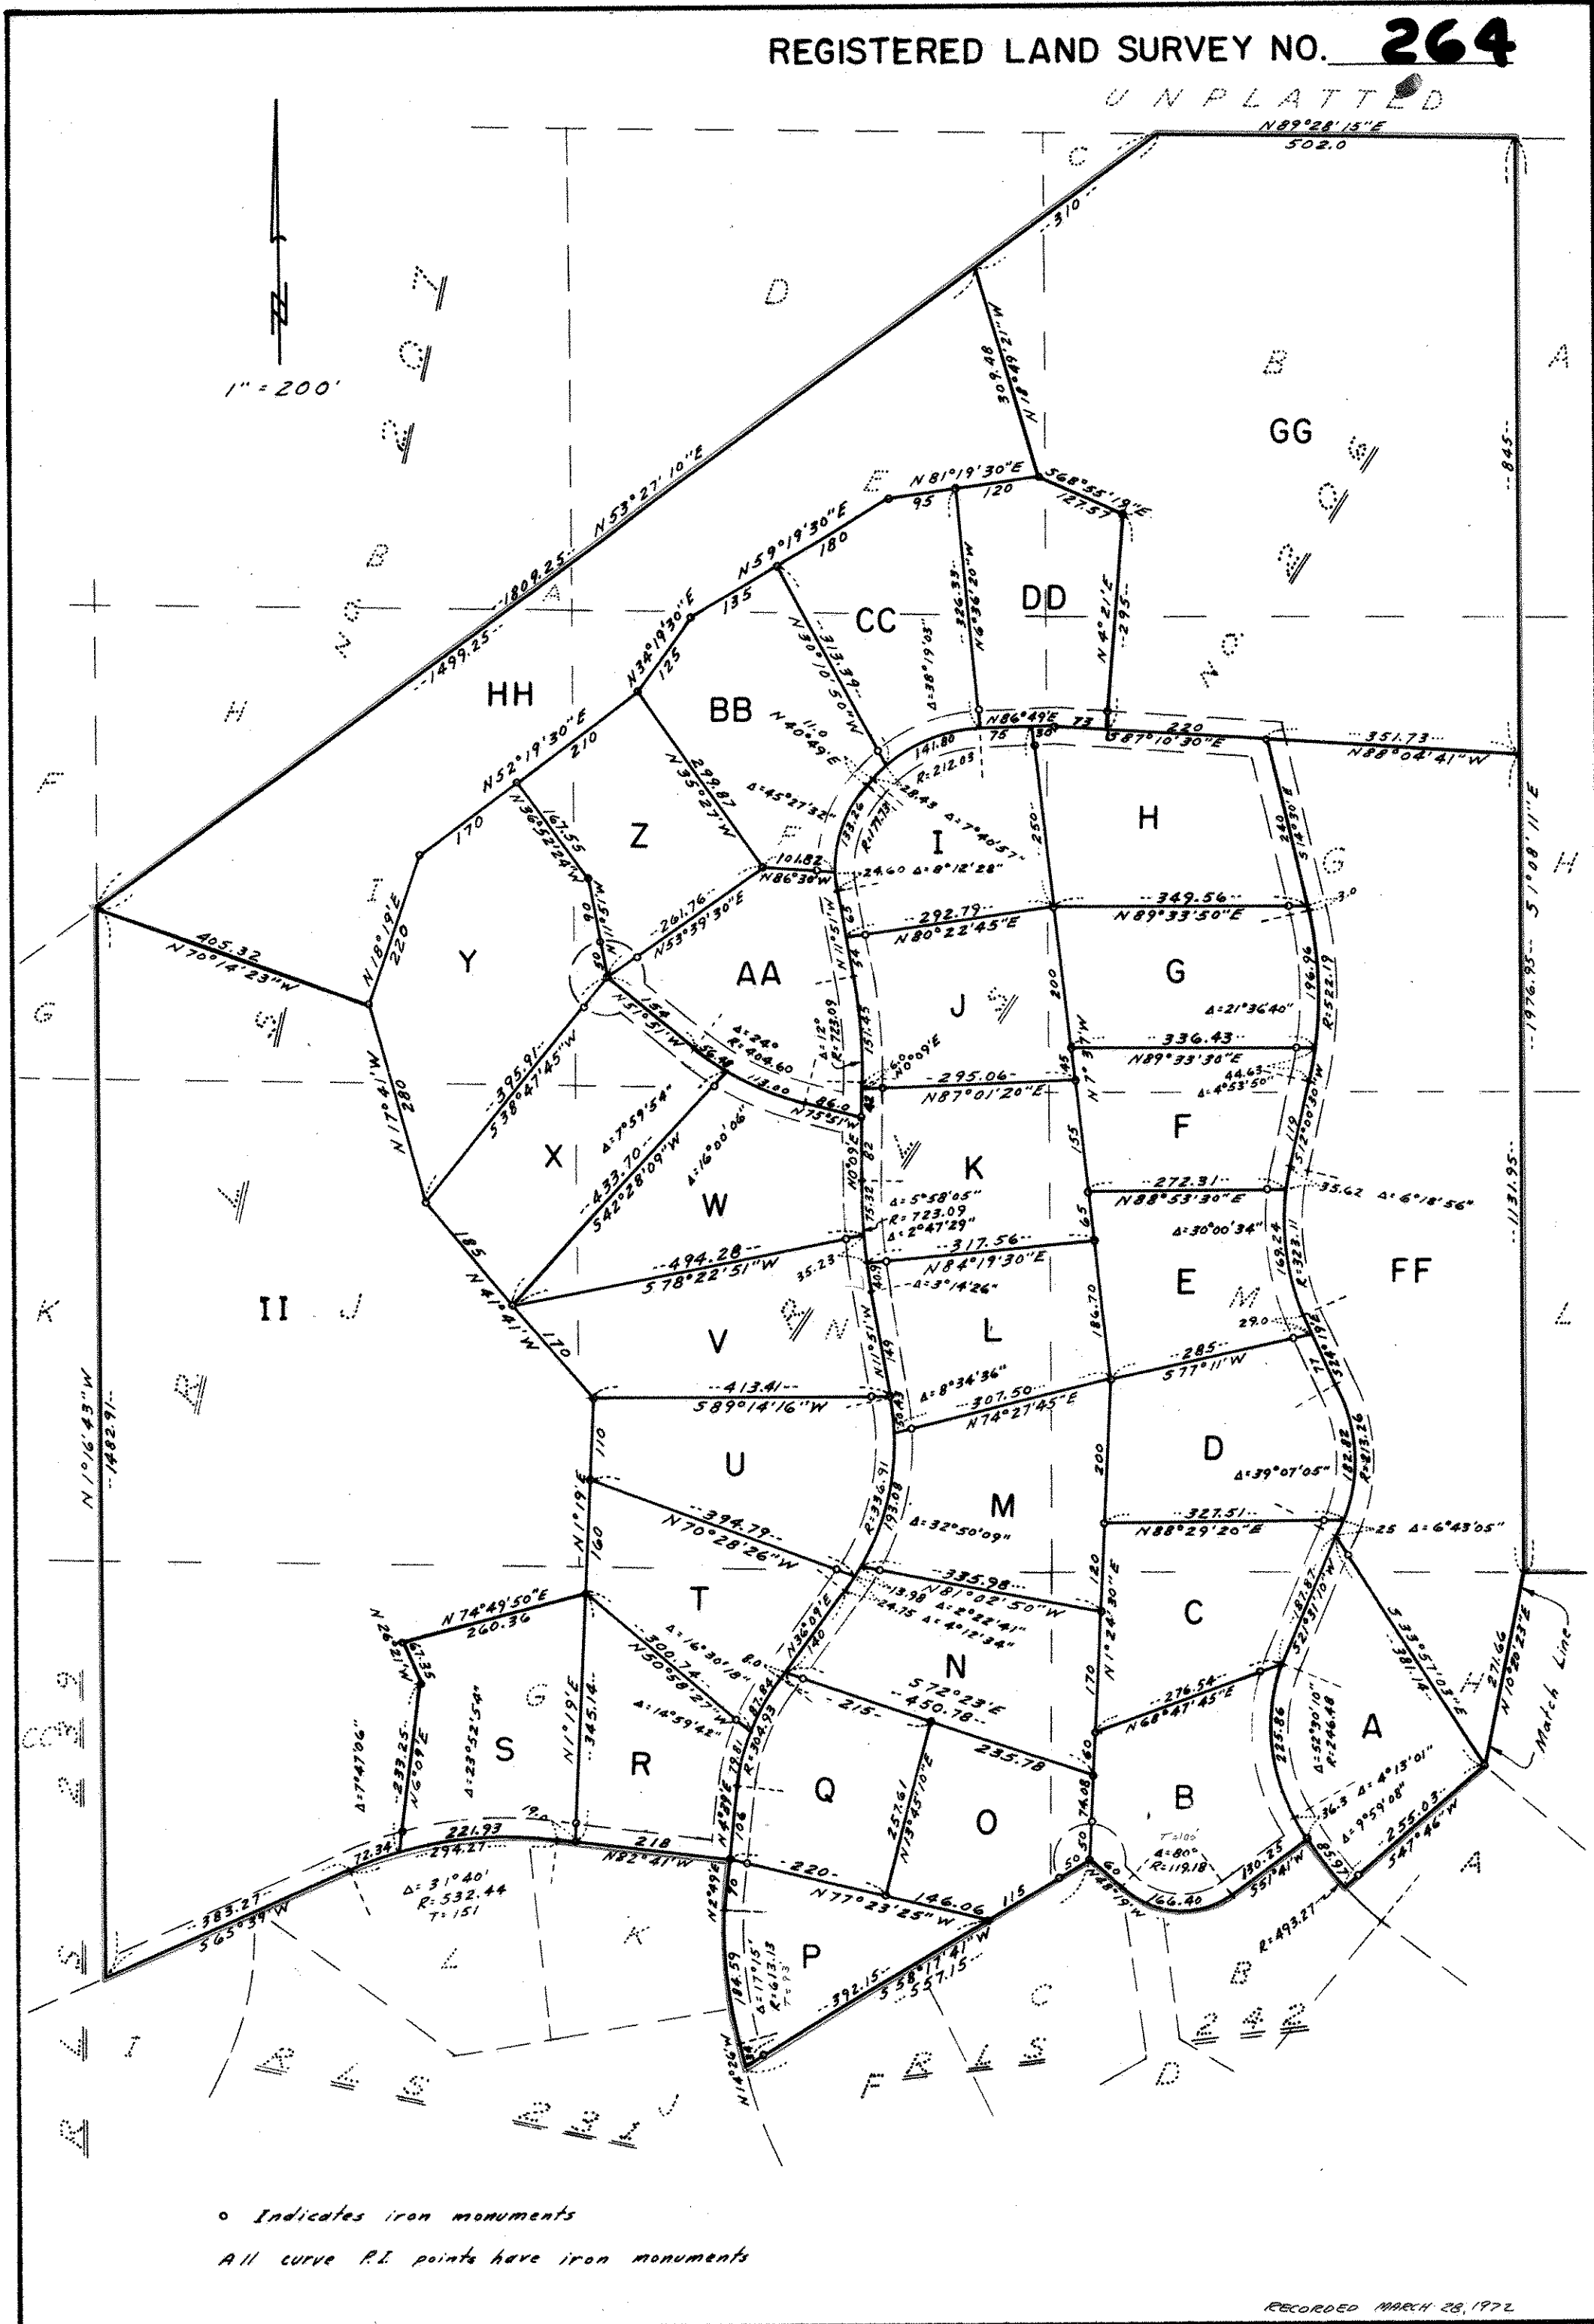

REGISTERED LAND SURVEY NO. **264**

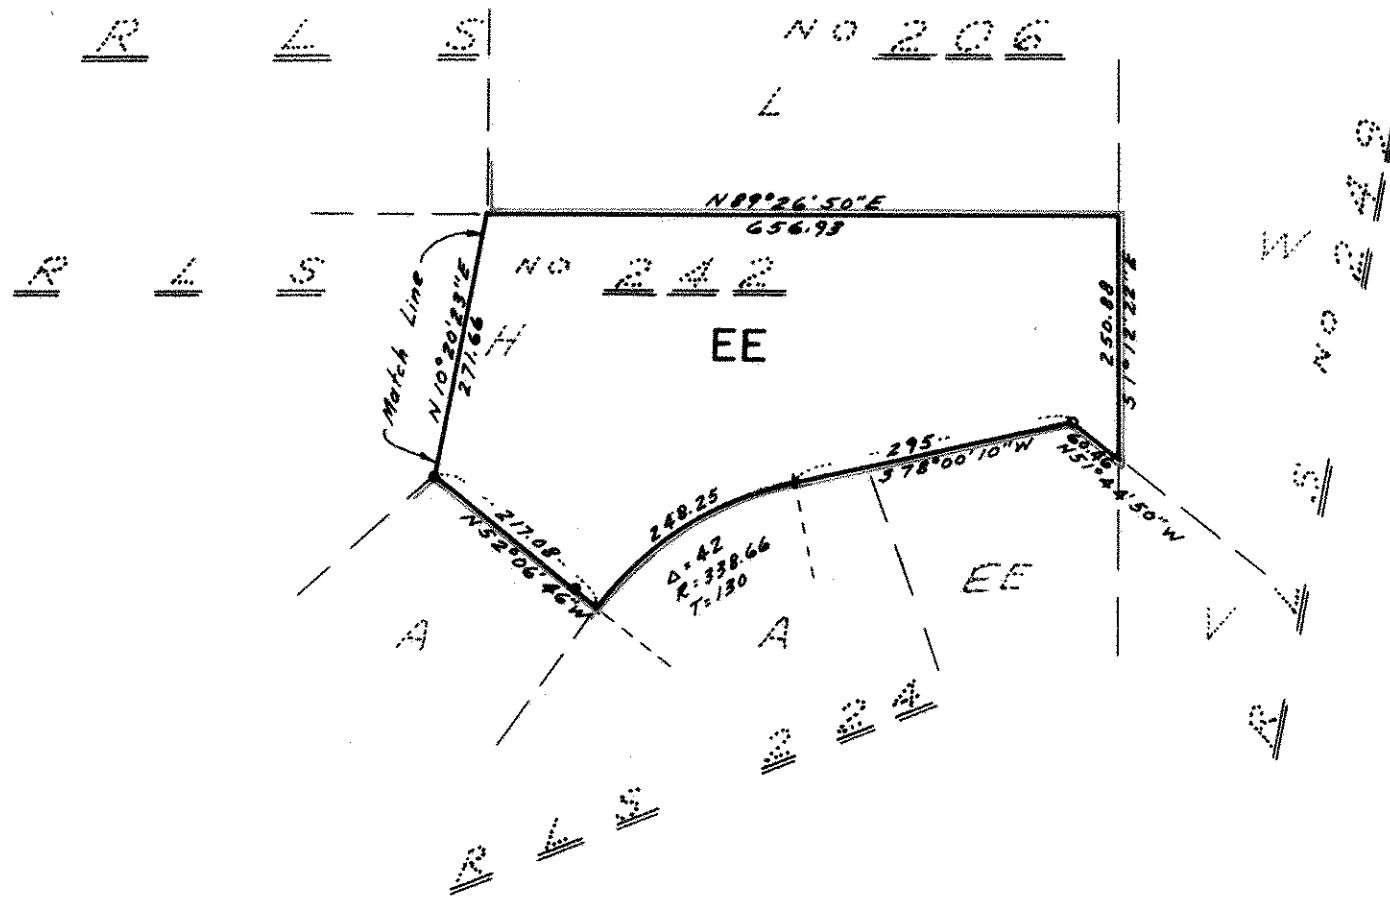

I, Ronald F. Meyer, surveyor, hereby certify that in accordance with the provisions of Chapter 508, Minnesota Statutes of 1949, as amended, I have surveyed the following described tract of land in the County of Ramsey, State of Minnesota to wit:-  
 Tracts "B", "E", "F", "G", "M", and "N", Registered Land Survey No. 206 and Tracts "A", "I" and "J" Registered Land Survey No. 207 and Tracts "G" and "H", Registered Land Survey No. 242, Ramsey County Minnesota; subject to the rights of record of the City of St. Paul and the Board of Water Commissioners of the City of St. Paul, as set forth in that certain deed dated June 1, 1882, recorded in the office of the Register of Deeds in and for Ramsey County, Minnesota, in book 103 of Deeds, page 429, and in that certain Deed and Agreement dated July 12, 1951, recorded in the office of said Register of Deeds in Book 1411 of Deeds, page 46.

That the survey shown herein is a correct delineation of said survey.

This 8th day of March 1972 A.D.

Ronald F. Meyer  
 Ronald F. Meyer, Registered Surveyor, Minn. Cert. No. 9051

Accepted and approved this 27<sup>th</sup> day of March 1972 A.D.

Walter A. Hurley )  
Ernie Anker ) Plat Commission  
Roger W. Ryan )  
Sam Johnson ) Commissioner of Public Works

Approved by the Village Council of the Village of North Oaks this 16 day of March 1972 A.D.

Albert Kelly acting Mayor  
Nancy P. Rogycki Clerk

NO DELINQUENT TAXES  
 AND TRANSFER ENTERED  
 MAR 21 1972  
 LOUISIANA, Auditor  
John R. Johnson

RECORDED MARCH 28, 1972