


REGISTERED LAND SURVEY NO. **277**

(tent # 272)

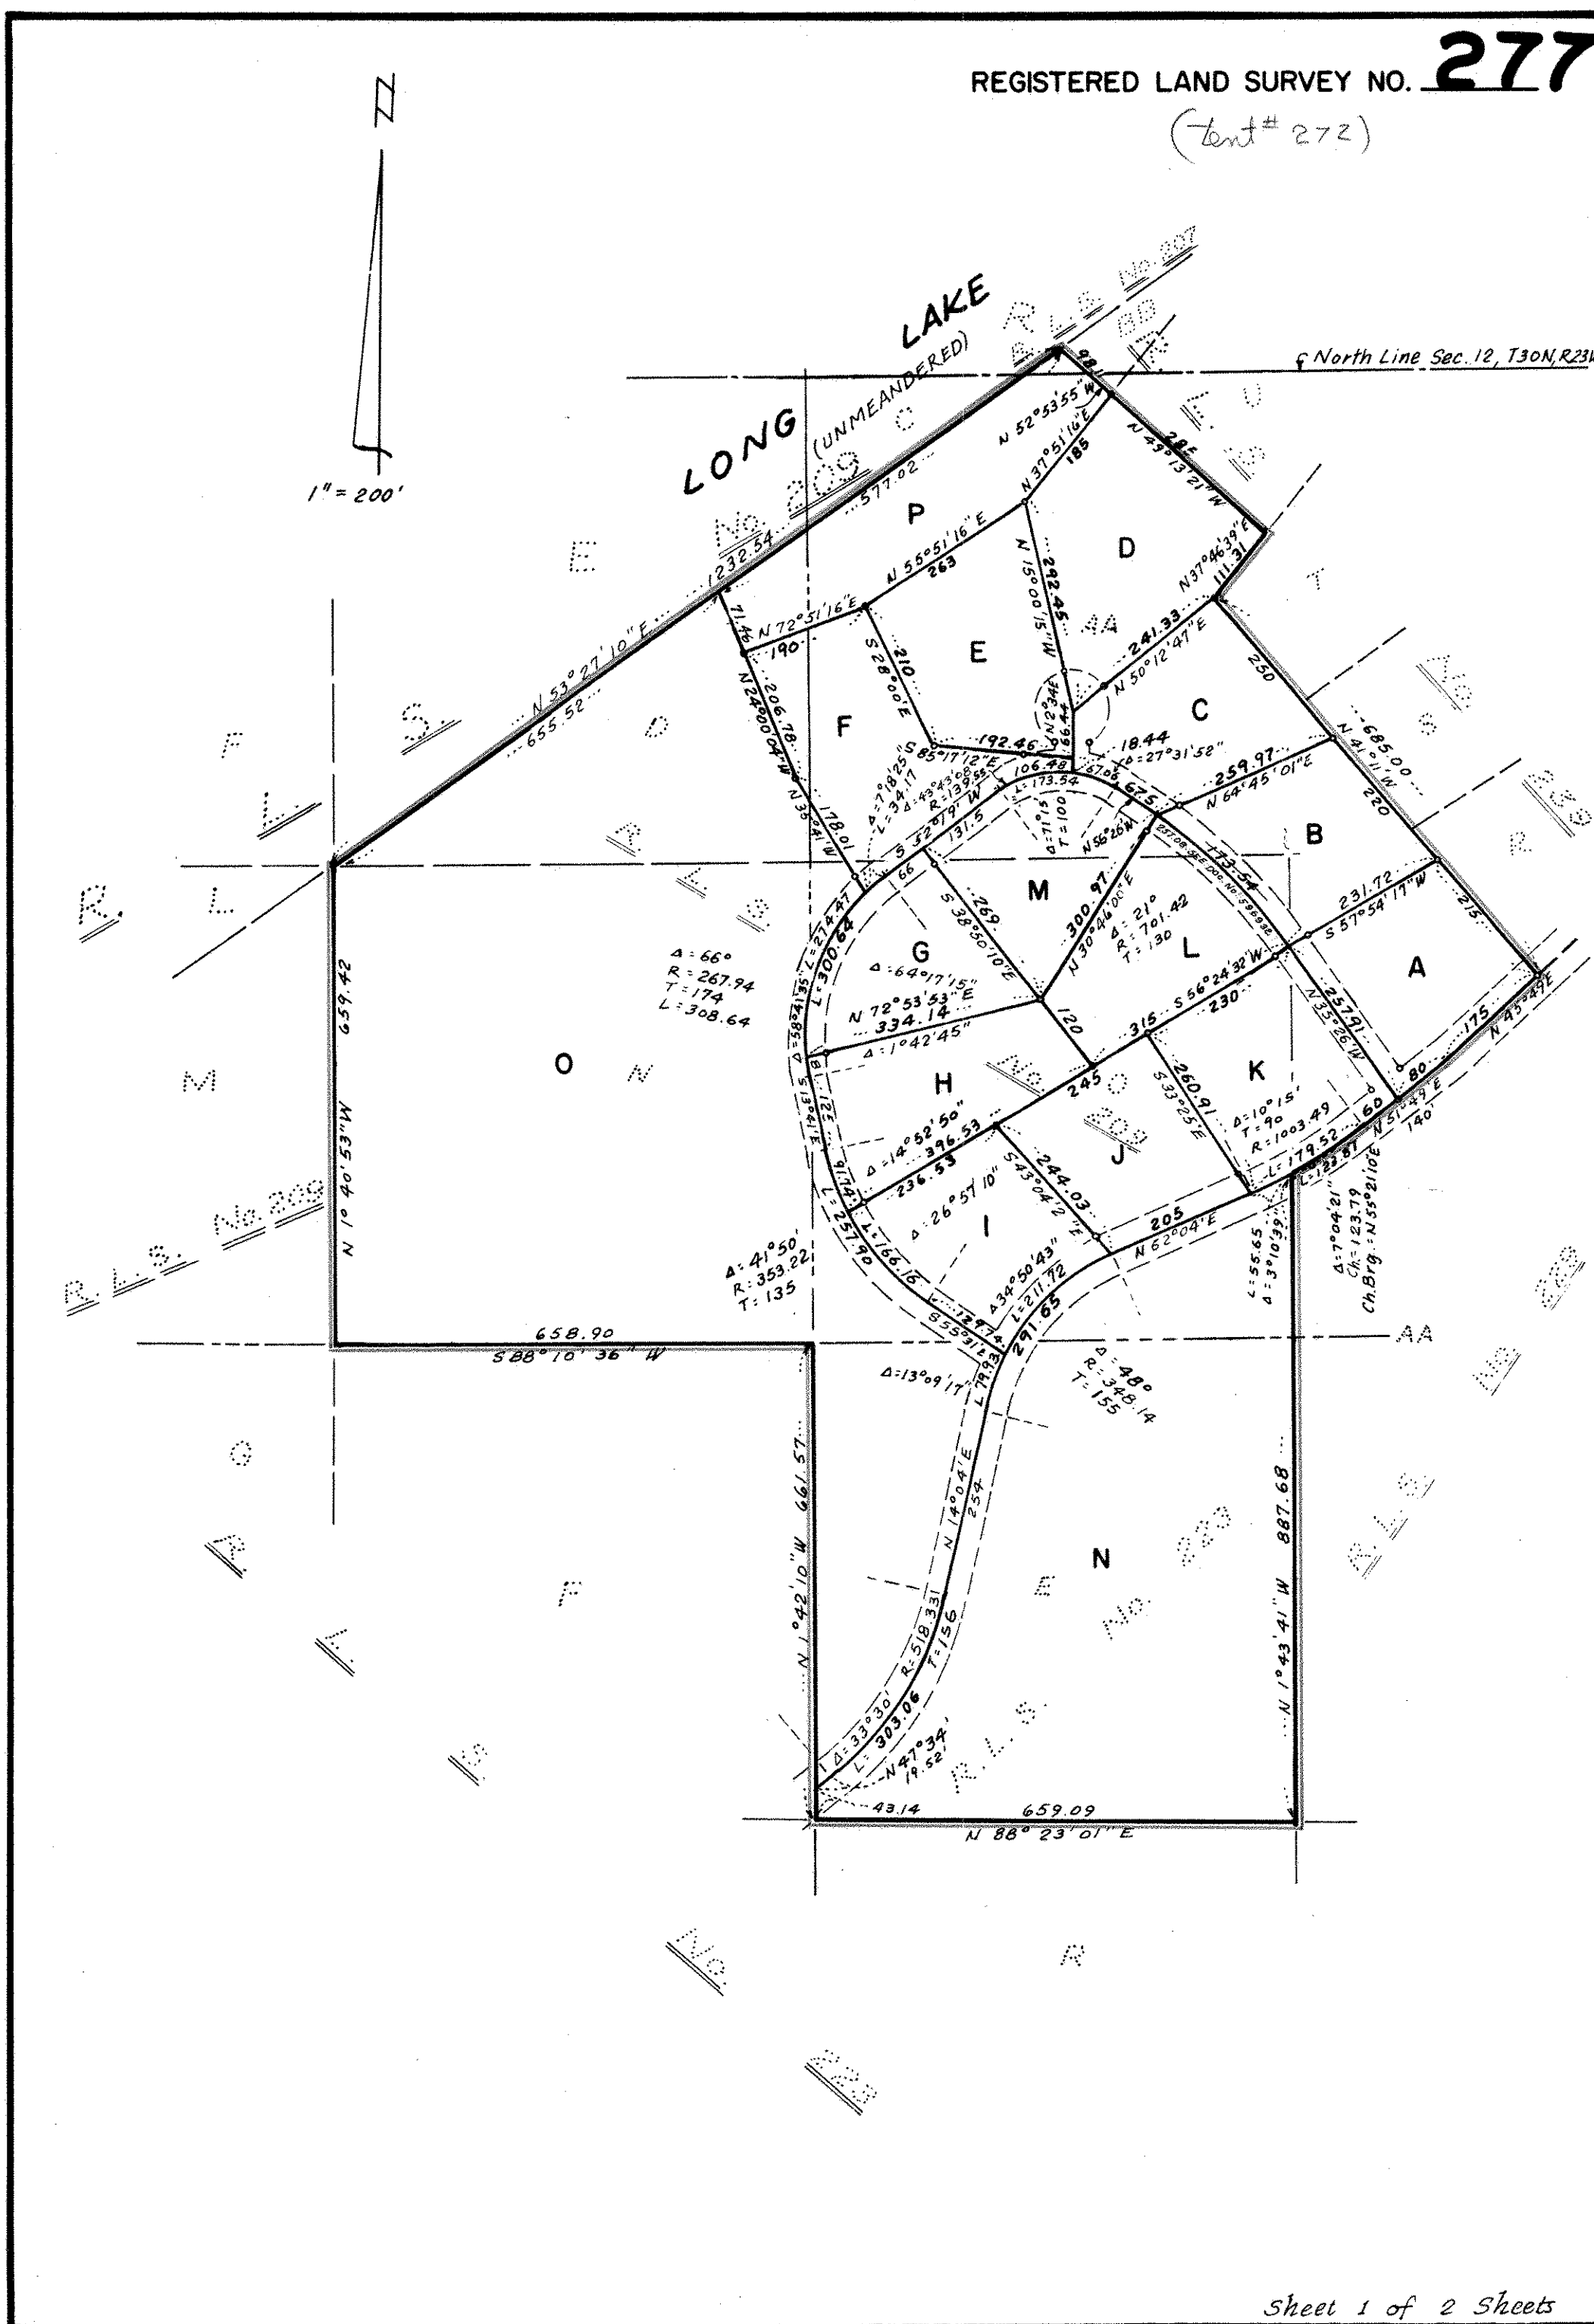

REGISTERED LAND SURVEY NO. **277**  
(tent # 272)

I, Milner W. Carley, surveyor, hereby certify that in accordance with the provisions of Chapter 508, Minnesota Statutes of 1949, as amended, I have surveyed the following described tract of land in the County of Ramsey, State of Minnesota to wit:

Tracts "D" , "N" and "O", Registered Land Survey No. 209

Tract "E", Registered Land Survey No. 223

Tract "AA", Registered Land Survey No. 239

Subject to the rights of record of the City of St. Paul and the Board of Water Commissioners of the City of St. Paul, as set forth in that certain deed dated June 1, 1882, recorded in the office of the Register of Deeds in and for Ramsey County, Minnesota, in book 103 of Deeds, page 429, and in that certain Deed and Agreement dated July 12, 1951, recorded in the office of said Register of Deeds in Book 1411 of Deeds, page 46.

That the survey shown herein is a correct delineation of said survey.

This 3<sup>RD</sup> day of May 1973 A.D.

Milner W. Carley  
Milner W. Carley, Registered Surveyor  
Minn. Cert. No. 855

Accepted and approved this 7<sup>th</sup> day of May 1973 A.D.

Walter A. Hestley )

Walter A. Hestley ) Plat Commission

Walter A. Hestley )

Richard W. Schuman City Engineer of St. Paul

Approved by the Village Council of the Village of North Oaks this 4<sup>th</sup> day of

May 1973 A.D.

Warren Johnston Mayor

Nancy P. Rozicki Clerk

