

REGISTERED LAND SURVEY NO. 279

RAMSEY COUNTY, MINNESOTA

I hereby certify that in accordance with the provisions of Chapter 508, Minnesota Statutes of 1949, as amended, I have surveyed the following described tract of land in the County of Ramsey and State of Minnesota to wit:

Tract A, Registered Land Survey No. 275

This is a correct delineation of the survey dated this 29th day of May

A.D. 1973.

E. A. Rathbun
Surveyor - Minnesota Registration No. 3795
E. A. Rathbun

Accepted and approved this 5th day of June A.D. 1973.

Walter A. Huntley

Raymond W. Ryan
Plat Commission


Richard A. Johnson
City Engineer of St. Paul

This Registered Land Survey has been approved and accepted by the Village Council of Arden Hills at a regular meeting thereof held this 29th day of May A.D. 1973.

VILLAGE COUNCIL OF ARDEN HILLS

By Henry J. Dwyer Mayor

By Charlotte McNeish Clerk

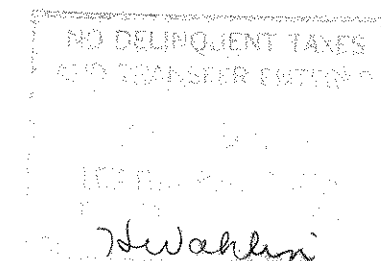

RECORDED JUNE 6-73

REGISTERED LAND SURVEY NO. 279


RAMSEY COUNTY, MINNESOTA

UNPLATTED

North line of Tract A, Registered Land Survey No 275

S. 89° 30' 59" E.
1325.81

UNPLATTED

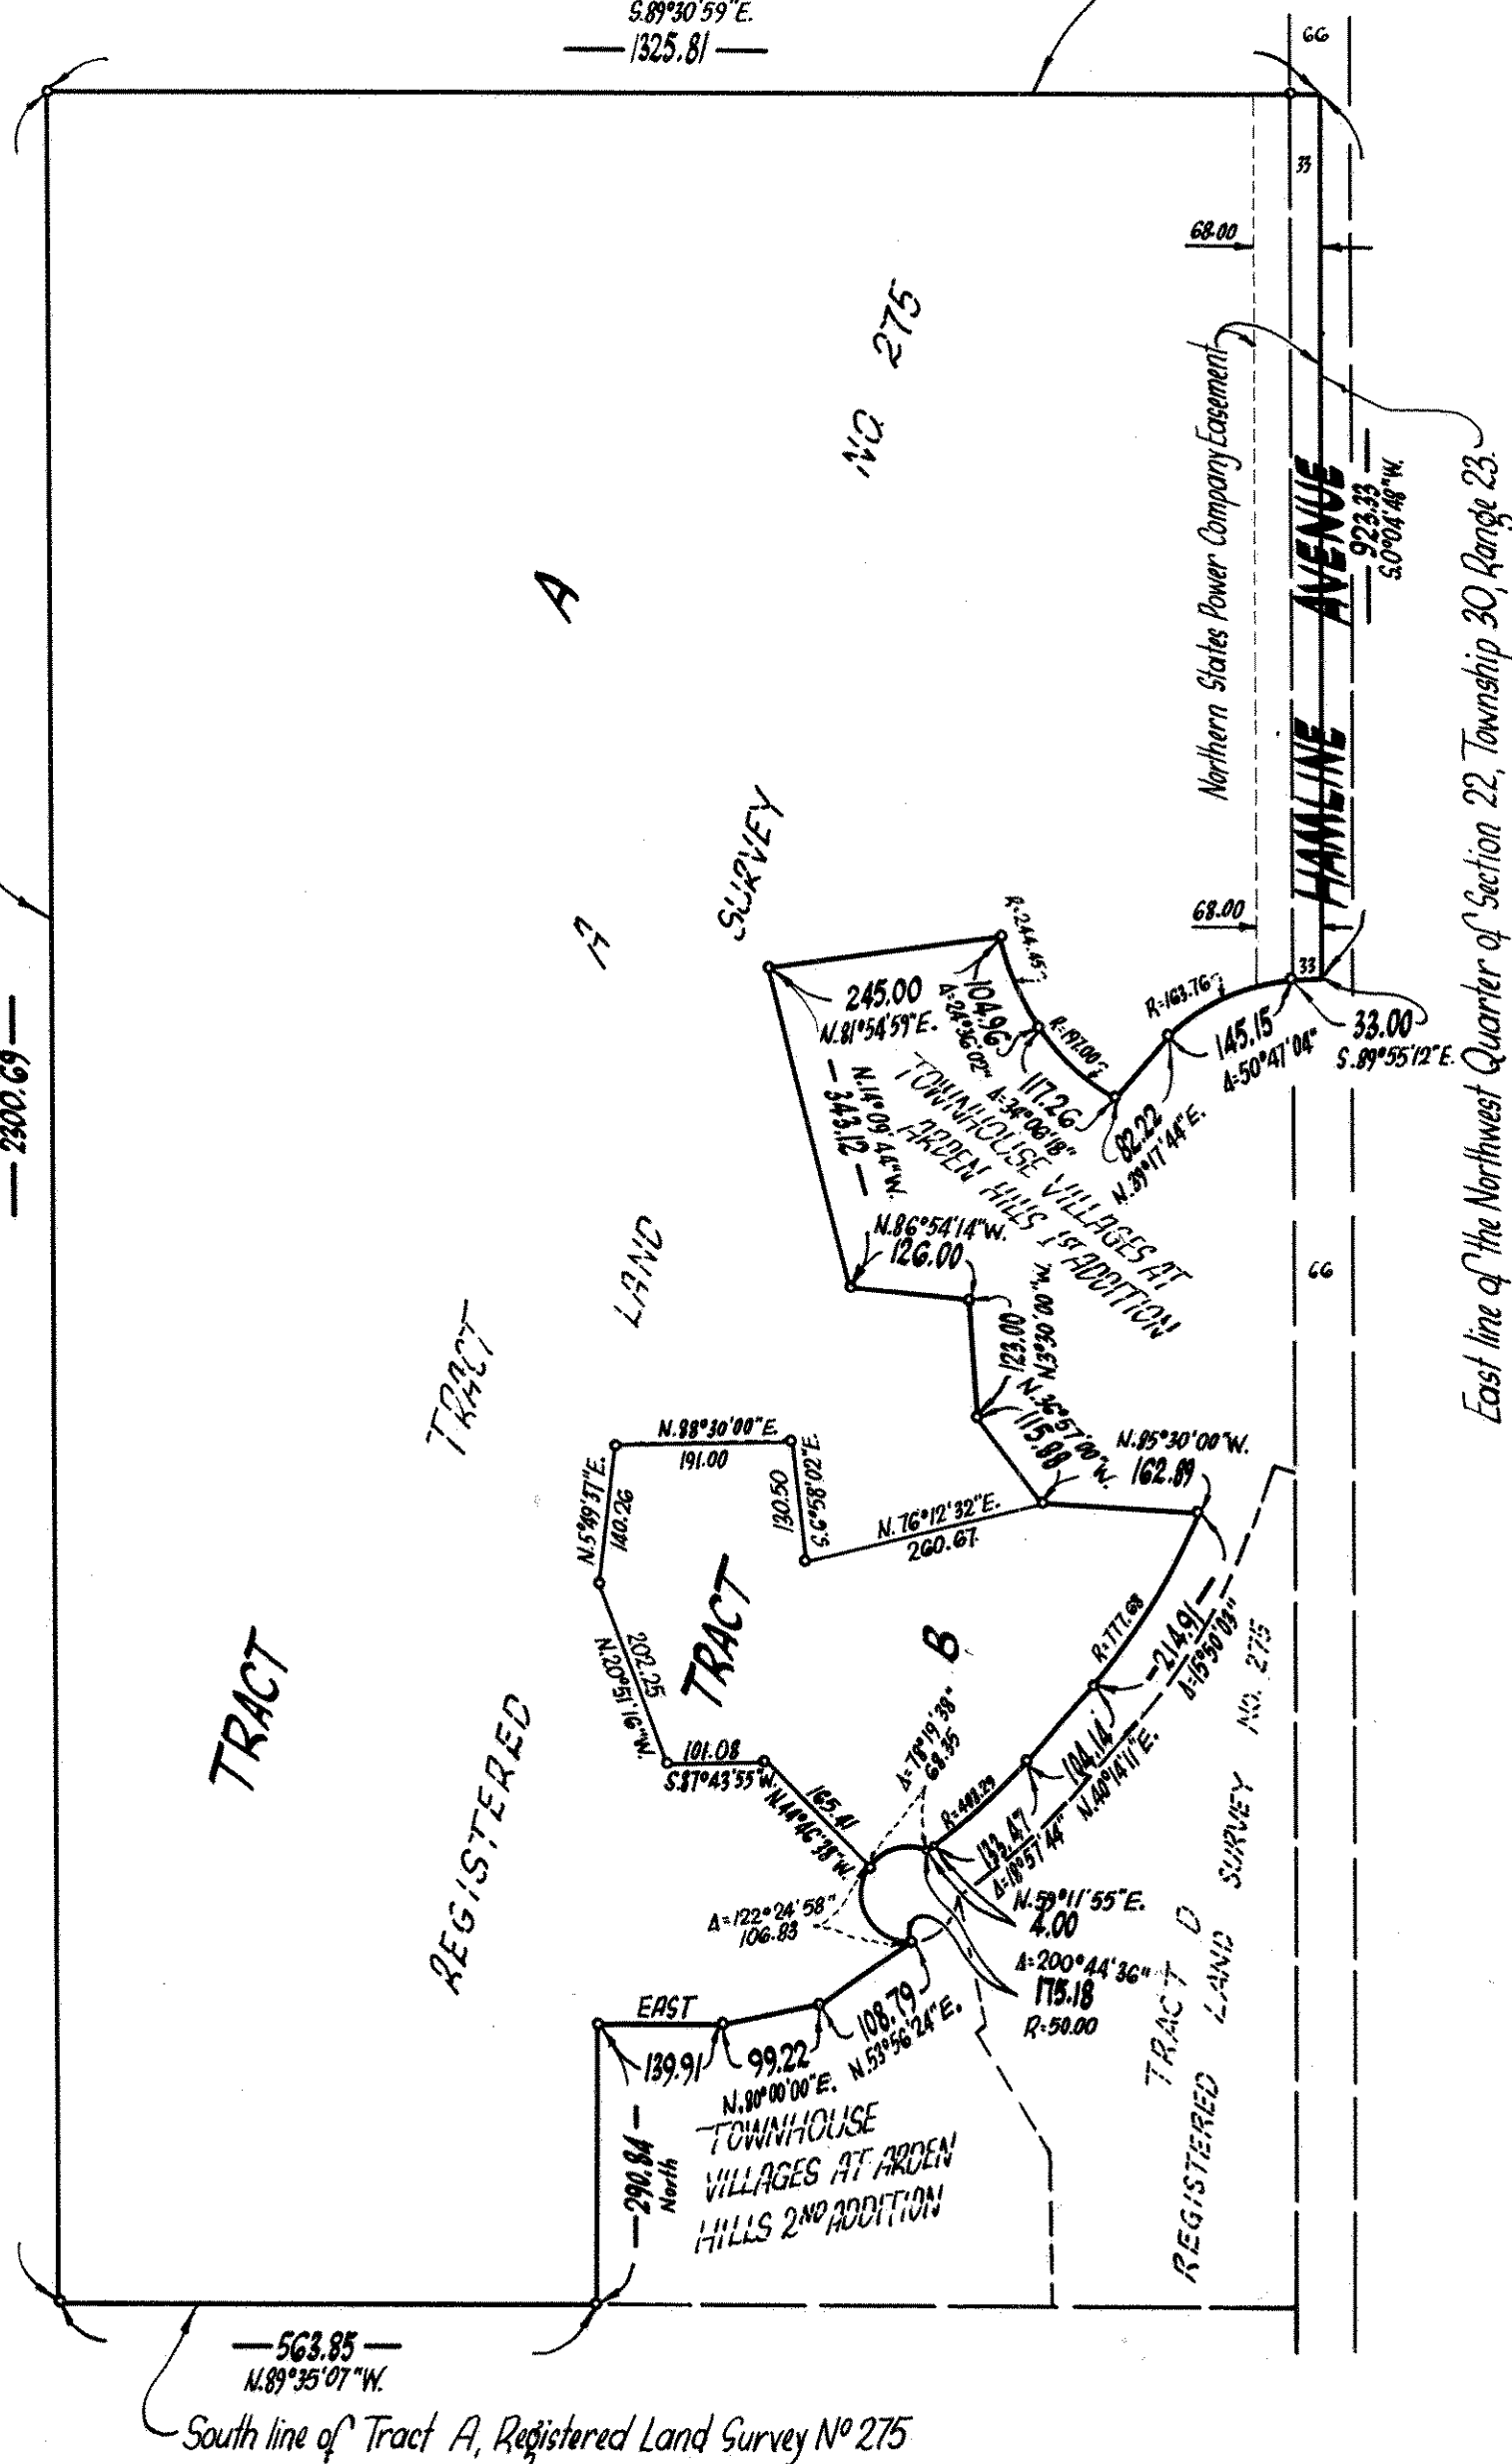West line of Tract A, Registered Land Survey No 275
N. 0° 02' 25" E.
2300.69

Scale: 1 inch = 200 feet

MAY, 1973

○ Denotes iron monument marked by
Minnesota Registration No 3795

Bearings shown are assumed

UBURBAN
ENGINEERING, INC.
— Engineers —
— Surveyors —

RECORDED JUNE 6-73

Sheet 2 of 2 Sheets