


Tent # 299

REGISTERED LAND SURVEY NO. **285**

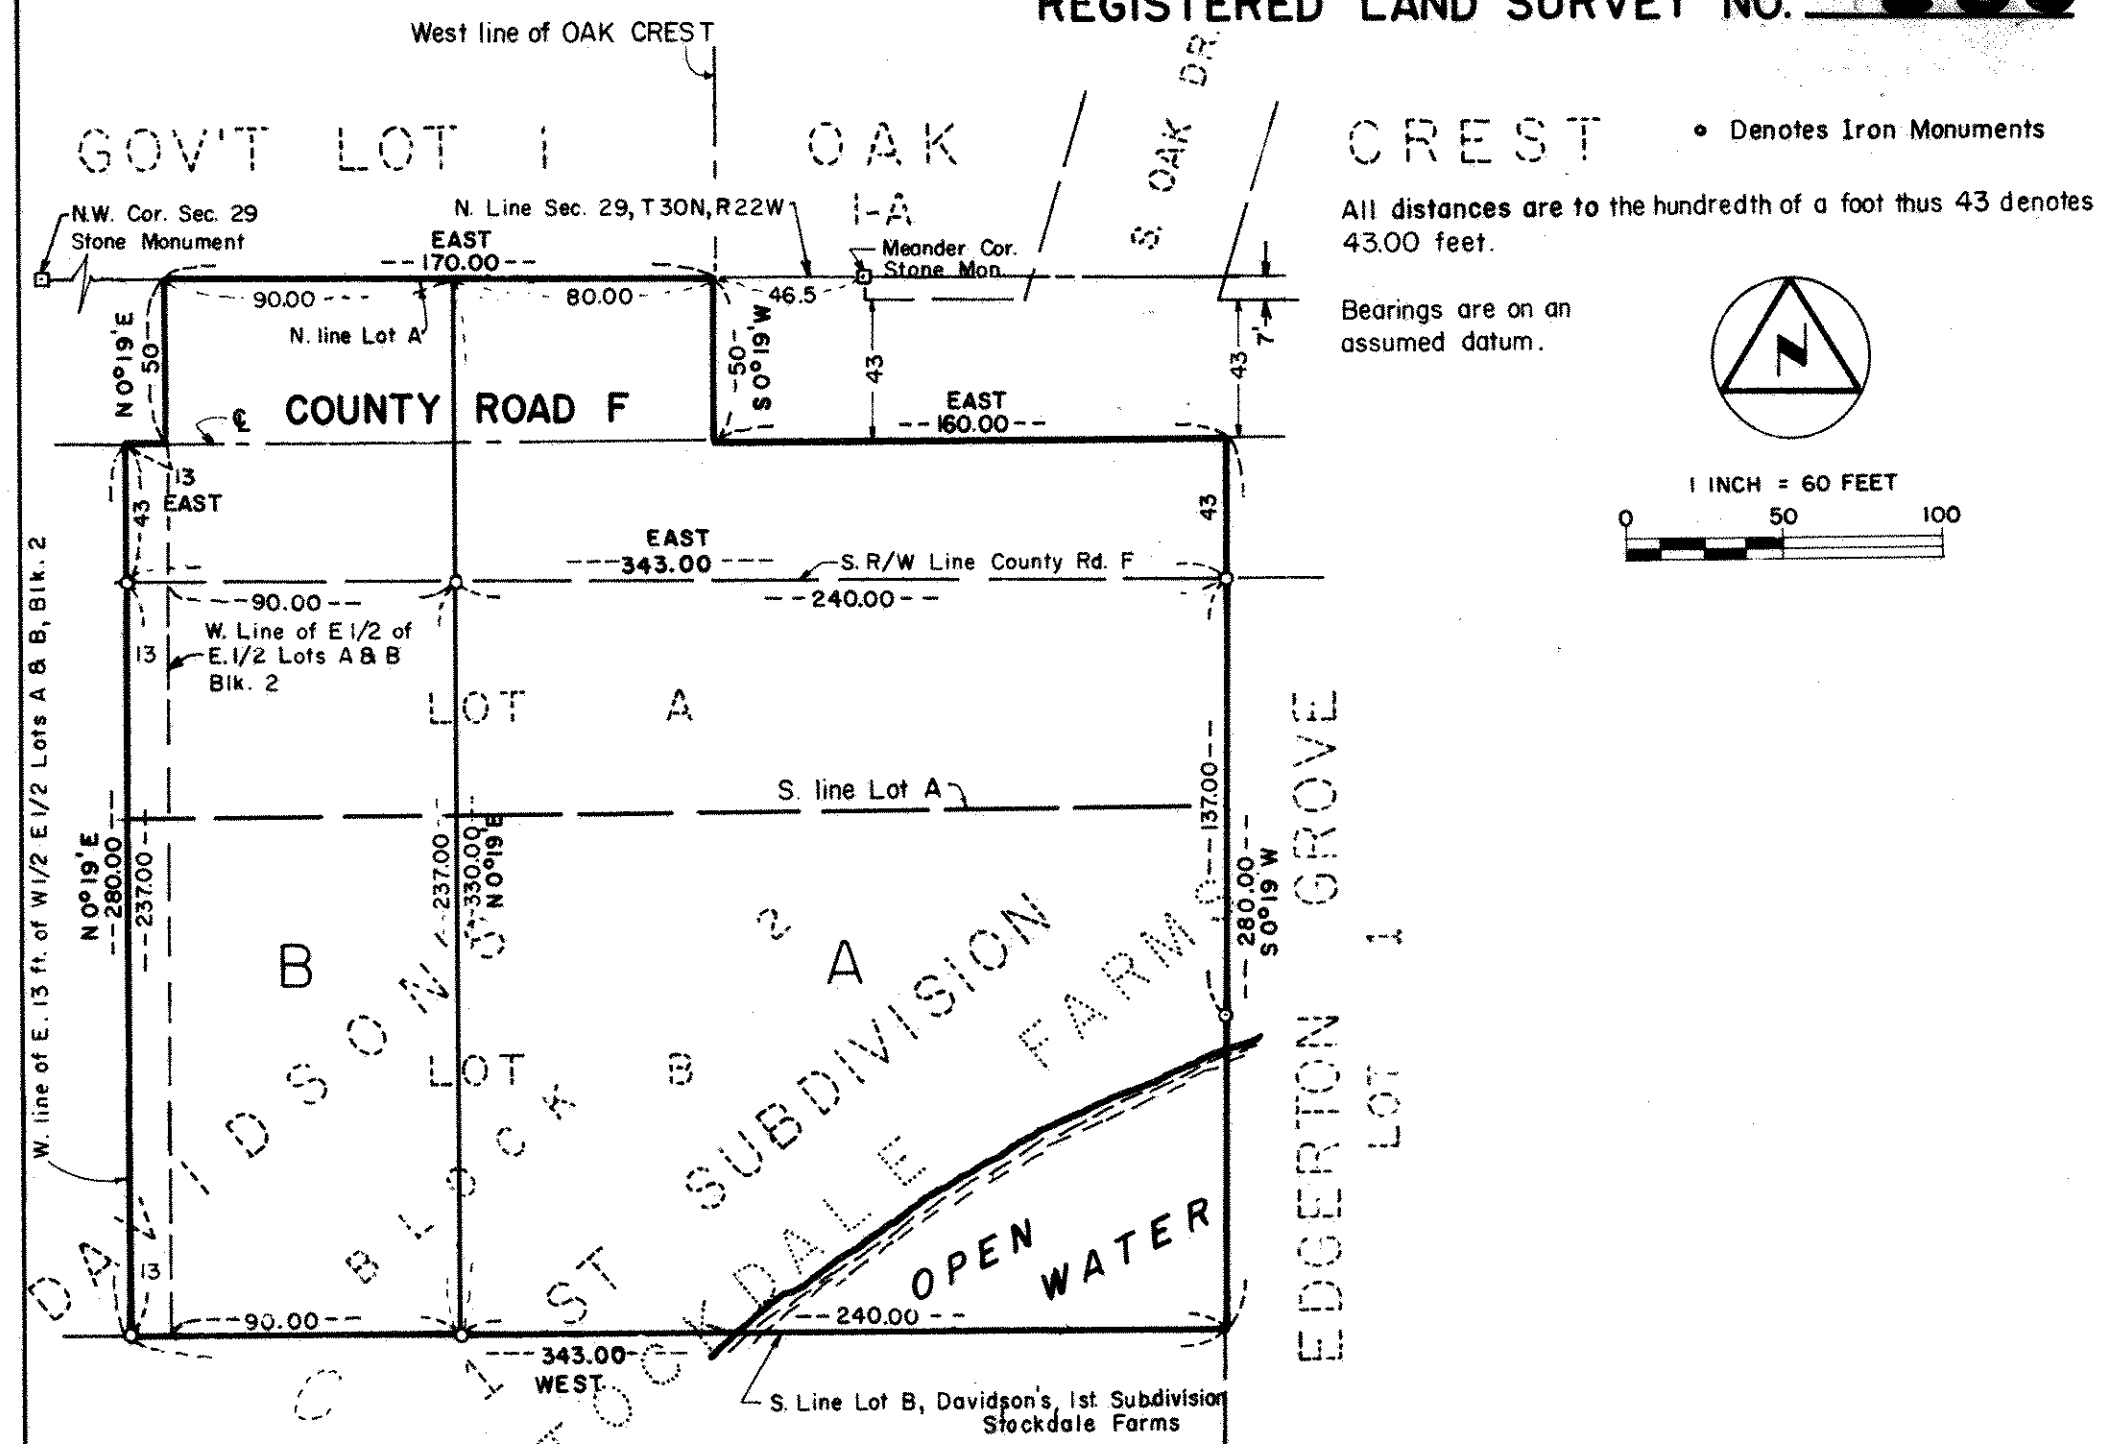

I, Milner W. Carley, surveyor, hereby certify that in accordance with the provisions of Chapter 508, Minnesota Statutes of 1949, as amended, I have surveyed the following described tract of land in the County of Ramsey, State of Minnesota to wit:-
The East 1/2 of the East 1/2 of Lot B, and the East 1/2 of the East 1/2 of Lot A, Block 2, Davidson's 1st Subdivision, Stockdale Farms, Ramsey County, Minnesota, except that part of Lot A lying North of County Road F and East of the extended West line of Lot 1A, Oak Crest, Ramsey County, Minnesota, except that part of said Lot A, Block 2 which has been replatted as part of said Oak Crest, according to the Plats thereof filed of record in the office of the Registrar of Titles within and for said County. AND
The East 13 feet of the West 1/2 of the East 1/2 of Lot B, and the East 13 feet of the West 1/2 of the East 1/2 of Lot A, Block 2, Davidson's 1st Subdivision, Stockdale Farms, except that part of Lot A lying North of County Road F, according to the plat thereof filed of record in the office of the Registrar of Titles within and for said County.

That the survey shown herein is a correct delineation of said survey.
This 7th day of December 19 73 A.D. Milner W. Carley
Milner W. Carley, Reg. Surveyor, Minn. Cert. No. 855

No delinquent taxes and transfer entered this 20th day of DECEMBER 19 73.
By Law McKenna Director By J. Walen Deputy
Department of Property Taxation

Accepted and approved this 27th day of December 19 73 A.D.
Walter A. Hurley) Plat Commission
Ronald F. Meyer)
Orlando W. Wulke) City Engineer of St. Paul

Approved by the Village Council of the Village of Vadnais Heights this 20th day of Nov. 19 73 A.D.
John W. Witzel Mayor
John E. Paulsen Clerk