



COPY

# REGISTERED LAND SURVEY NO. 341

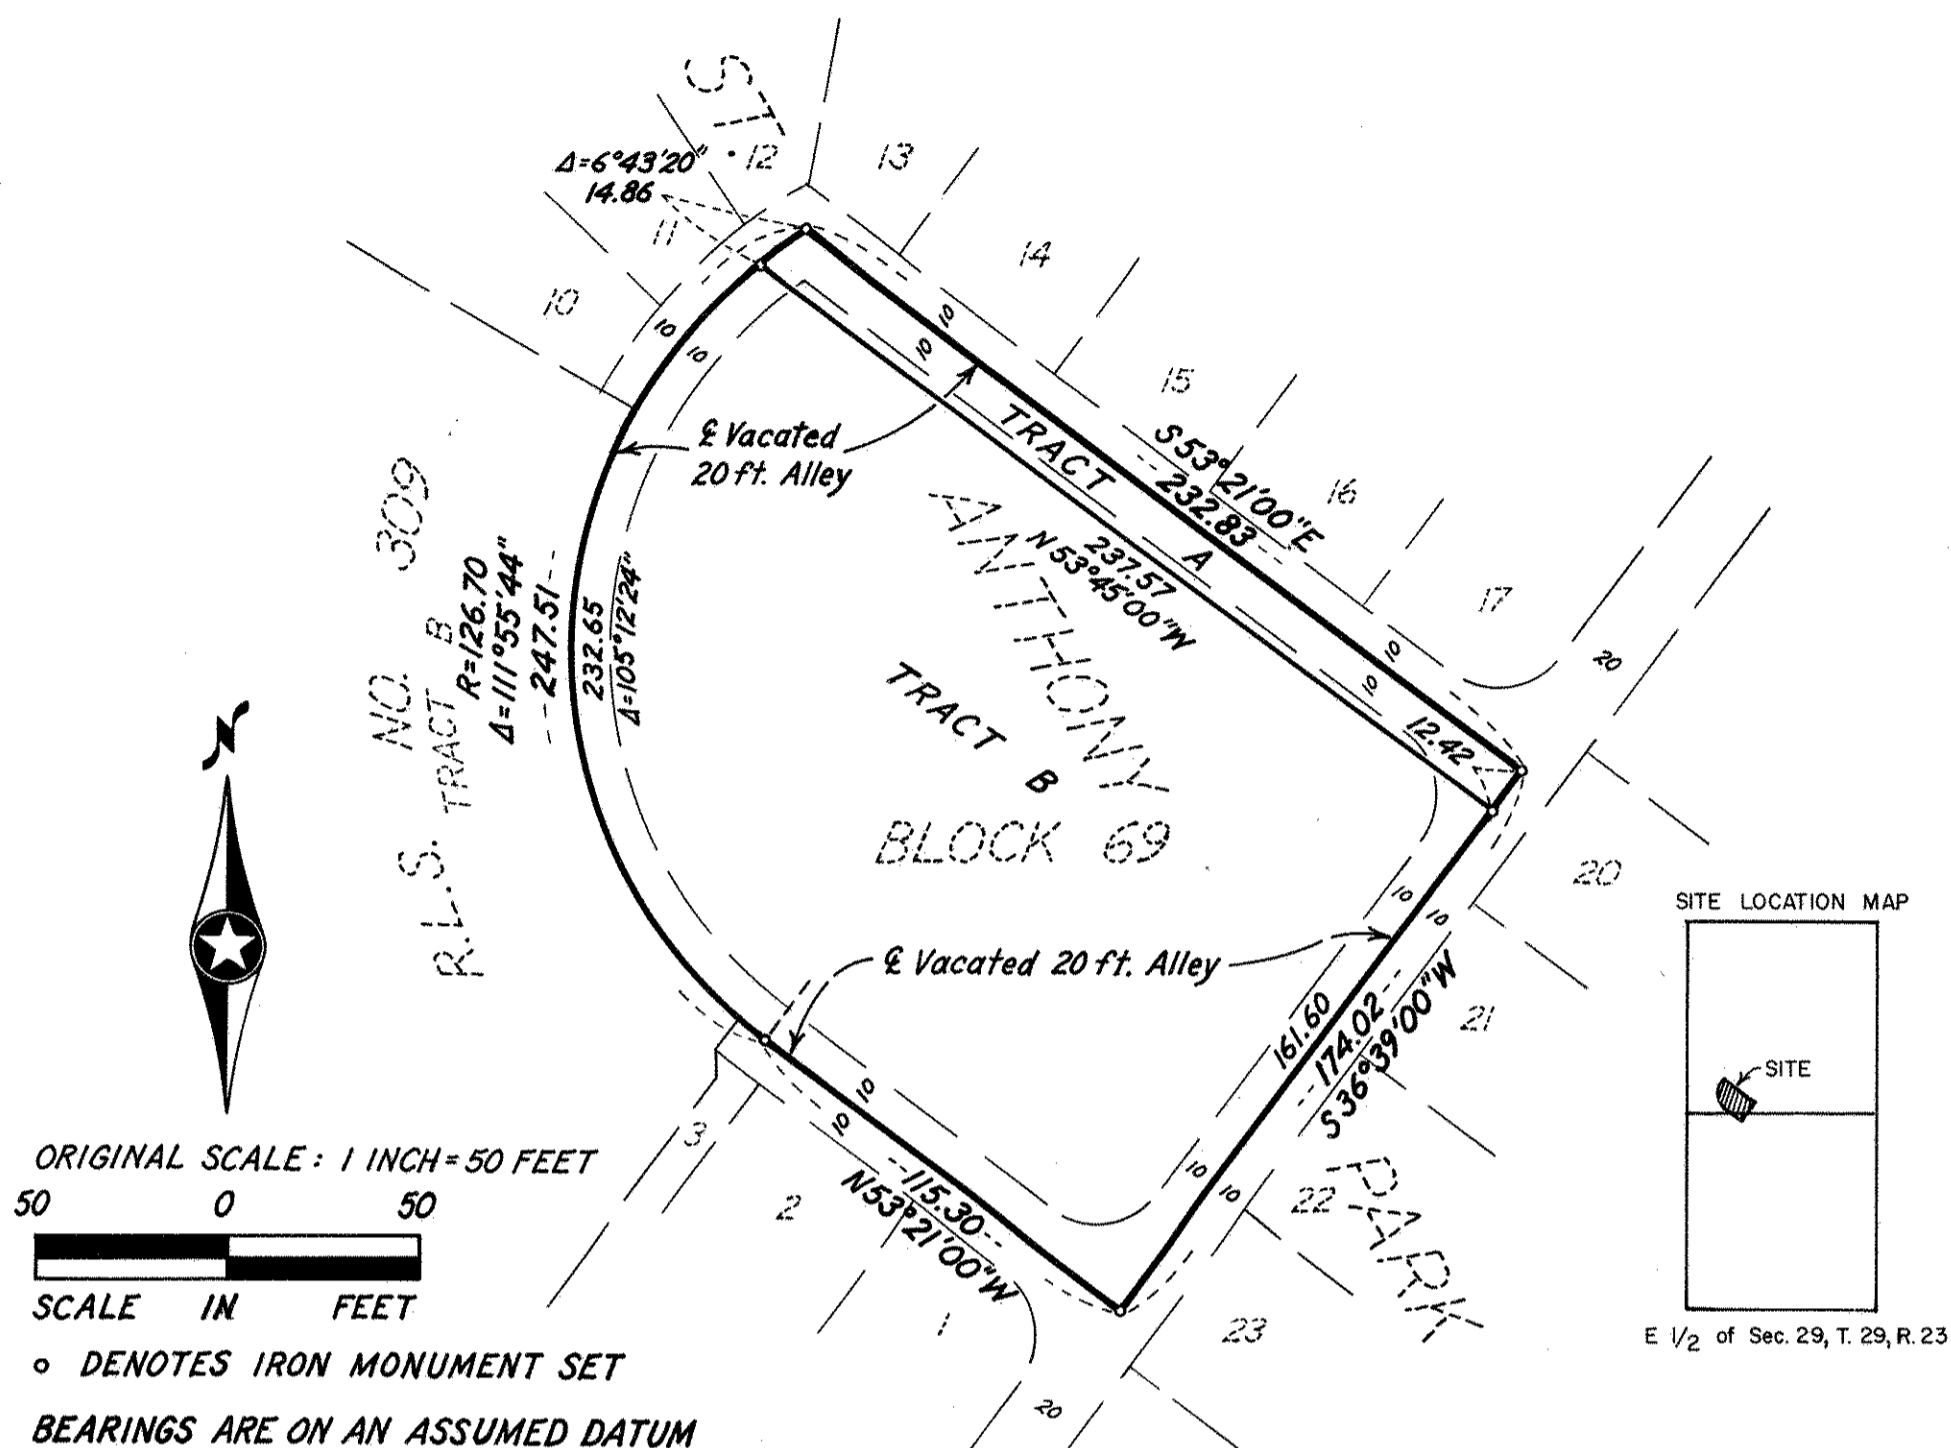

ORIGINAL SCALE: 1 INCH = 50 FEET  
 50 0 50  
 SCALE IN FEET

○ DENOTES IRON MONUMENT SET  
 BEARINGS ARE ON AN ASSUMED DATUM

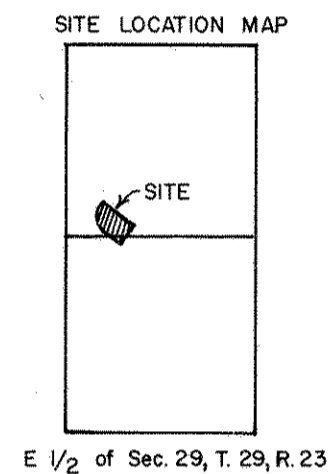

I, James E. Boerhave, Land Surveyor, hereby certify that in accordance with the provisions of Chapter 508, Minnesota Statutes of 1949, as amended, I have surveyed the following described tract of land in the County of Ramsey, State of Minnesota, to wit:

The undesignated parcel and those parts of the adjoining alleys, vacated, in Block 69, "St. Anthony Park, Minnesota", all described as beginning at the intersection of the extension Southwesterly of the Southeasterly line of Lot 16 in said Block 69 with the center line of the alley adjoining said lot; thence Southeasterly along said center line and its extension to an intersection with the center line of the alley adjoining Lots 18 to 26, inclusive, in said Block 69; thence Southwesterly along said last described center line to an intersection with the extension Southeasterly of the center line of the alley adjoining Lots 1 to 12, inclusive, in said Block 69; thence Northwesterly, Northerly and Northeasterly along said last described center line and its extension to an intersection with the center line of the alley adjoining Lots 13 to 17, inclusive, in said Block 69; thence Southeasterly to the point of beginning;

That the survey shown hereon is a correct delineation of said survey, this 22<sup>nd</sup> day of August, 1979.

James E. Boerhave  
 James E. Boerhave, Registered Land Surveyor, Minnesota Registration #7095

This Registered Land Survey was approved and accepted by the City Council of the City of Saint Paul, Minnesota, this 6<sup>th</sup> day of September, 1979.

Rose Mix by Albert B. Olson  
 Clerk

No delinquent taxes and transfer entered this 6<sup>th</sup> day of September, 1979.

Lou McKenna Director By St. Jacquelyn Urban Deputy  
 Department of Property Taxation

Pursuant to Chapter 7, Minnesota Laws of 1976, this Registered Land Survey has been approved this 11<sup>th</sup> day of September, 1979.

F. R. Kvidera  
 F.R. Kvidera, Acting Ramsey County Surveyor  
 Registrar of Titles, County of Ramsey, State of Minnesota

I hereby certify that this Registered Land Survey No. 341 was filed in this office the 14<sup>th</sup> day of SEPTEMBER, 1979 at 10:00 o'clock A.M., as Document No. 681231.

By \_\_\_\_\_ Deputy  
 Eugene H. Gibbons  
 Registrar of Titles

