


COPY

# REGISTERED LAND SURVEY NO. 384

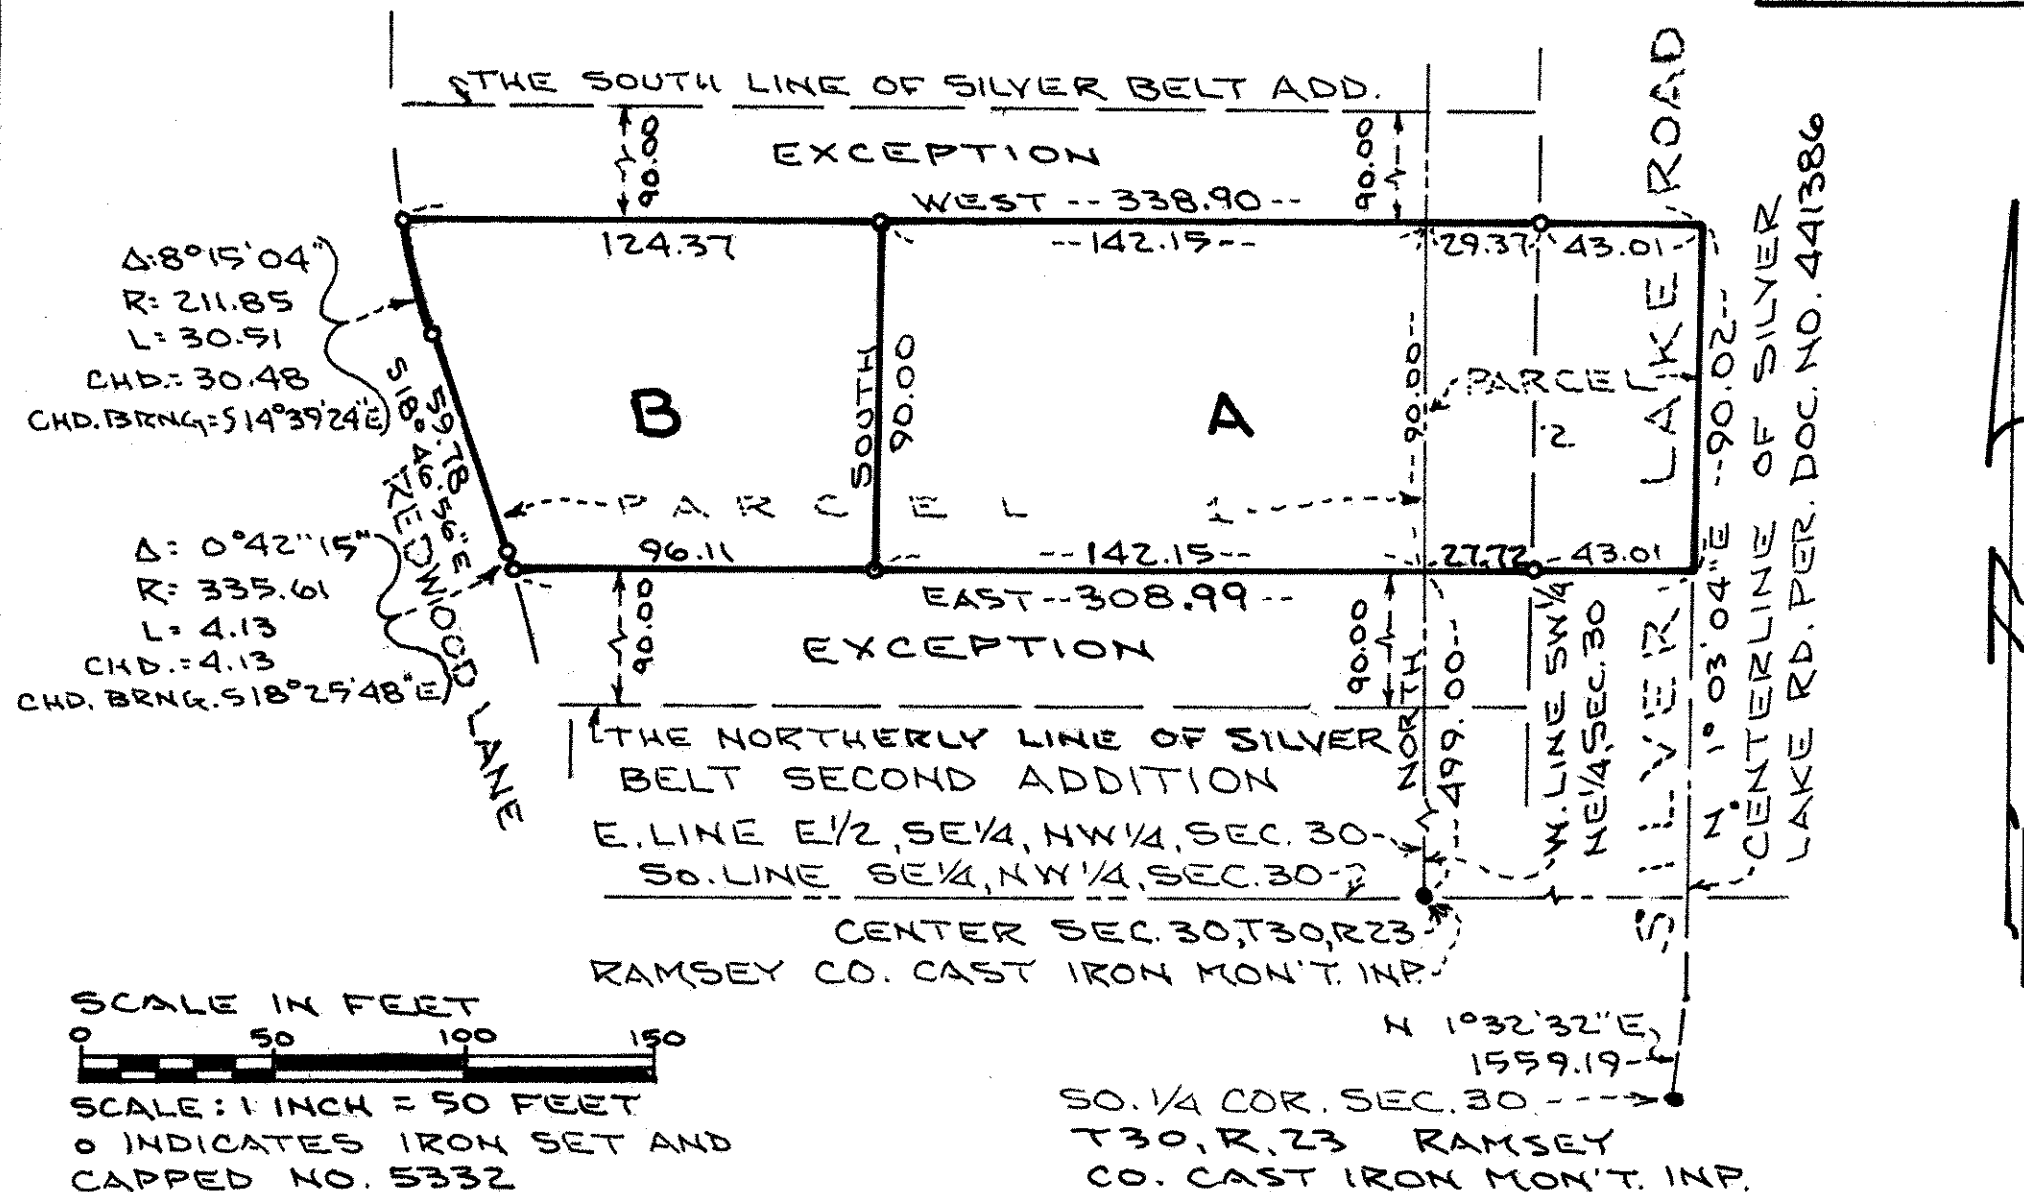

BEARINGS ARE ON AN ASSUMED DATUM

I, James L. Kurth, Land Surveyor, hereby certify that in accordance with the provisions of Chapter 508, Minnesota Statutes of 1949, as amended, I have surveyed the following described tracts of land in the County of Ramsey, State of Minnesota, to wit:

- Parcel 1. All of the East 1/2 of the Southeast quarter of the Northwest quarter of Section 30, Township 30 North, Range 23 West, South of Lake Forest, being all of the said East 1/2 except that part in Lake Forest, also except that part taken for the Plats of Silver Belt Addition and Silver Belt Second Addition, also except the Northerly 90 feet South of the South line of the Silver Belt Addition, also except the South 90 feet North of the Northerly line of the Silver Belt Second Addition.
- Parcel 2. All that part of the Southwest quarter of the Northeast quarter of Section 30, Township 30, Range 23 lying West of the center line of Silver Lake Road, except Silver Belt Addition and Silver Belt Second Addition, also except the Northerly 90 feet South of the South line of the Silver Belt Addition, also except the South 90 feet North of the Northerly line of the Silver Belt Second Addition.

That the survey shown hereon is a correct delineation of said survey, this 1st day of July, 19 83.

James L. Kurth, Minnesota Registered Land Surveyor No. 5332

Approved and accepted by the City Council of the City of New Brighton, Minnesota, this 1 day of July, 19 83.

Dwight B. Hanson  
Mayor

MacLean  
Clerk

Taxes for the year 1983 on land described herein paid, no delinquent taxes and transfer entered, this 5th day of July, 19 83.

Lou McKenna Director  
Department of Property Taxation

By mg Dunsmore Deputy

Pursuant to Chapter 7, Minnesota Laws of 1976, this Registered Land Survey has been reviewed and approved, this 5th day of July, 19 83 and the conditions of Minnesota Statutes, Section 505.03, Subdivision 2, have been fulfilled.

F.R. Kvidera  
Acting Ramsey County Surveyor

Registrar of Titles, County of Ramsey, State of Minnesota  
I hereby certify that this Registered Land Survey No. 384 was filed in this office this 5th day of July, 19 83, at 2:30 o'clock P.M., as Document No. 739850.

Eugene H. Gibbons, Registrar of Titles

By \_\_\_\_\_ Deputy