

"COPY"

REGISTERED LAND SURVEY NO. 443

I, Donald W. Schmidt, Registered Land Surveyor, hereby certify that in accordance with the provisions of Chapter 508, Minnesota Statutes of 1949, as amended, I have surveyed the following tract of land in the County of Ramsey, State of Minnesota, to wit:

Lots 1, 2 and 3, Block 1, Riverview Industrial Park No. 9.

That the survey shown hereon is a correct delineation of said survey this 1st day of October, 1987.

Donald W. Schmidt
Donald W. Schmidt, Registered Land Surveyor
Minnesota Registration No. 10459

Approved and accepted by the City Council of the City of Saint Paul, Minnesota,
this 6th day of NOVEMBER, 1987.

Albert B. Olson
Clerk

Taxes for the year 1987 on land described herein paid, no delinquent taxes and transfer entered,
this 6th day of November 1987.

Lou McKenna Director
Department of Property Taxation

By Helen Knutson Deputy

Pursuant to Chapter 7, Minnesota Laws of 1976, this Registered Land Survey has been reviewed and approved, this 6th day of November, 1987 and the conditions of Minnesota Statutes, Section 505.03, Subdivision 2, have been fulfilled.


David D. Claypool
David D. Claypool
Acting Ramsey County Surveyor

Registrar of Titles
County of Ramsey
State of Minnesota

I hereby certify that this Registered Land Survey No. 443 was filed in this office this 9 day of Nov, 1987 at 11 o'clock A.M., as Document No. 854235.

John C. McLaughlin, Registrar of Titles

By _____ Deputy

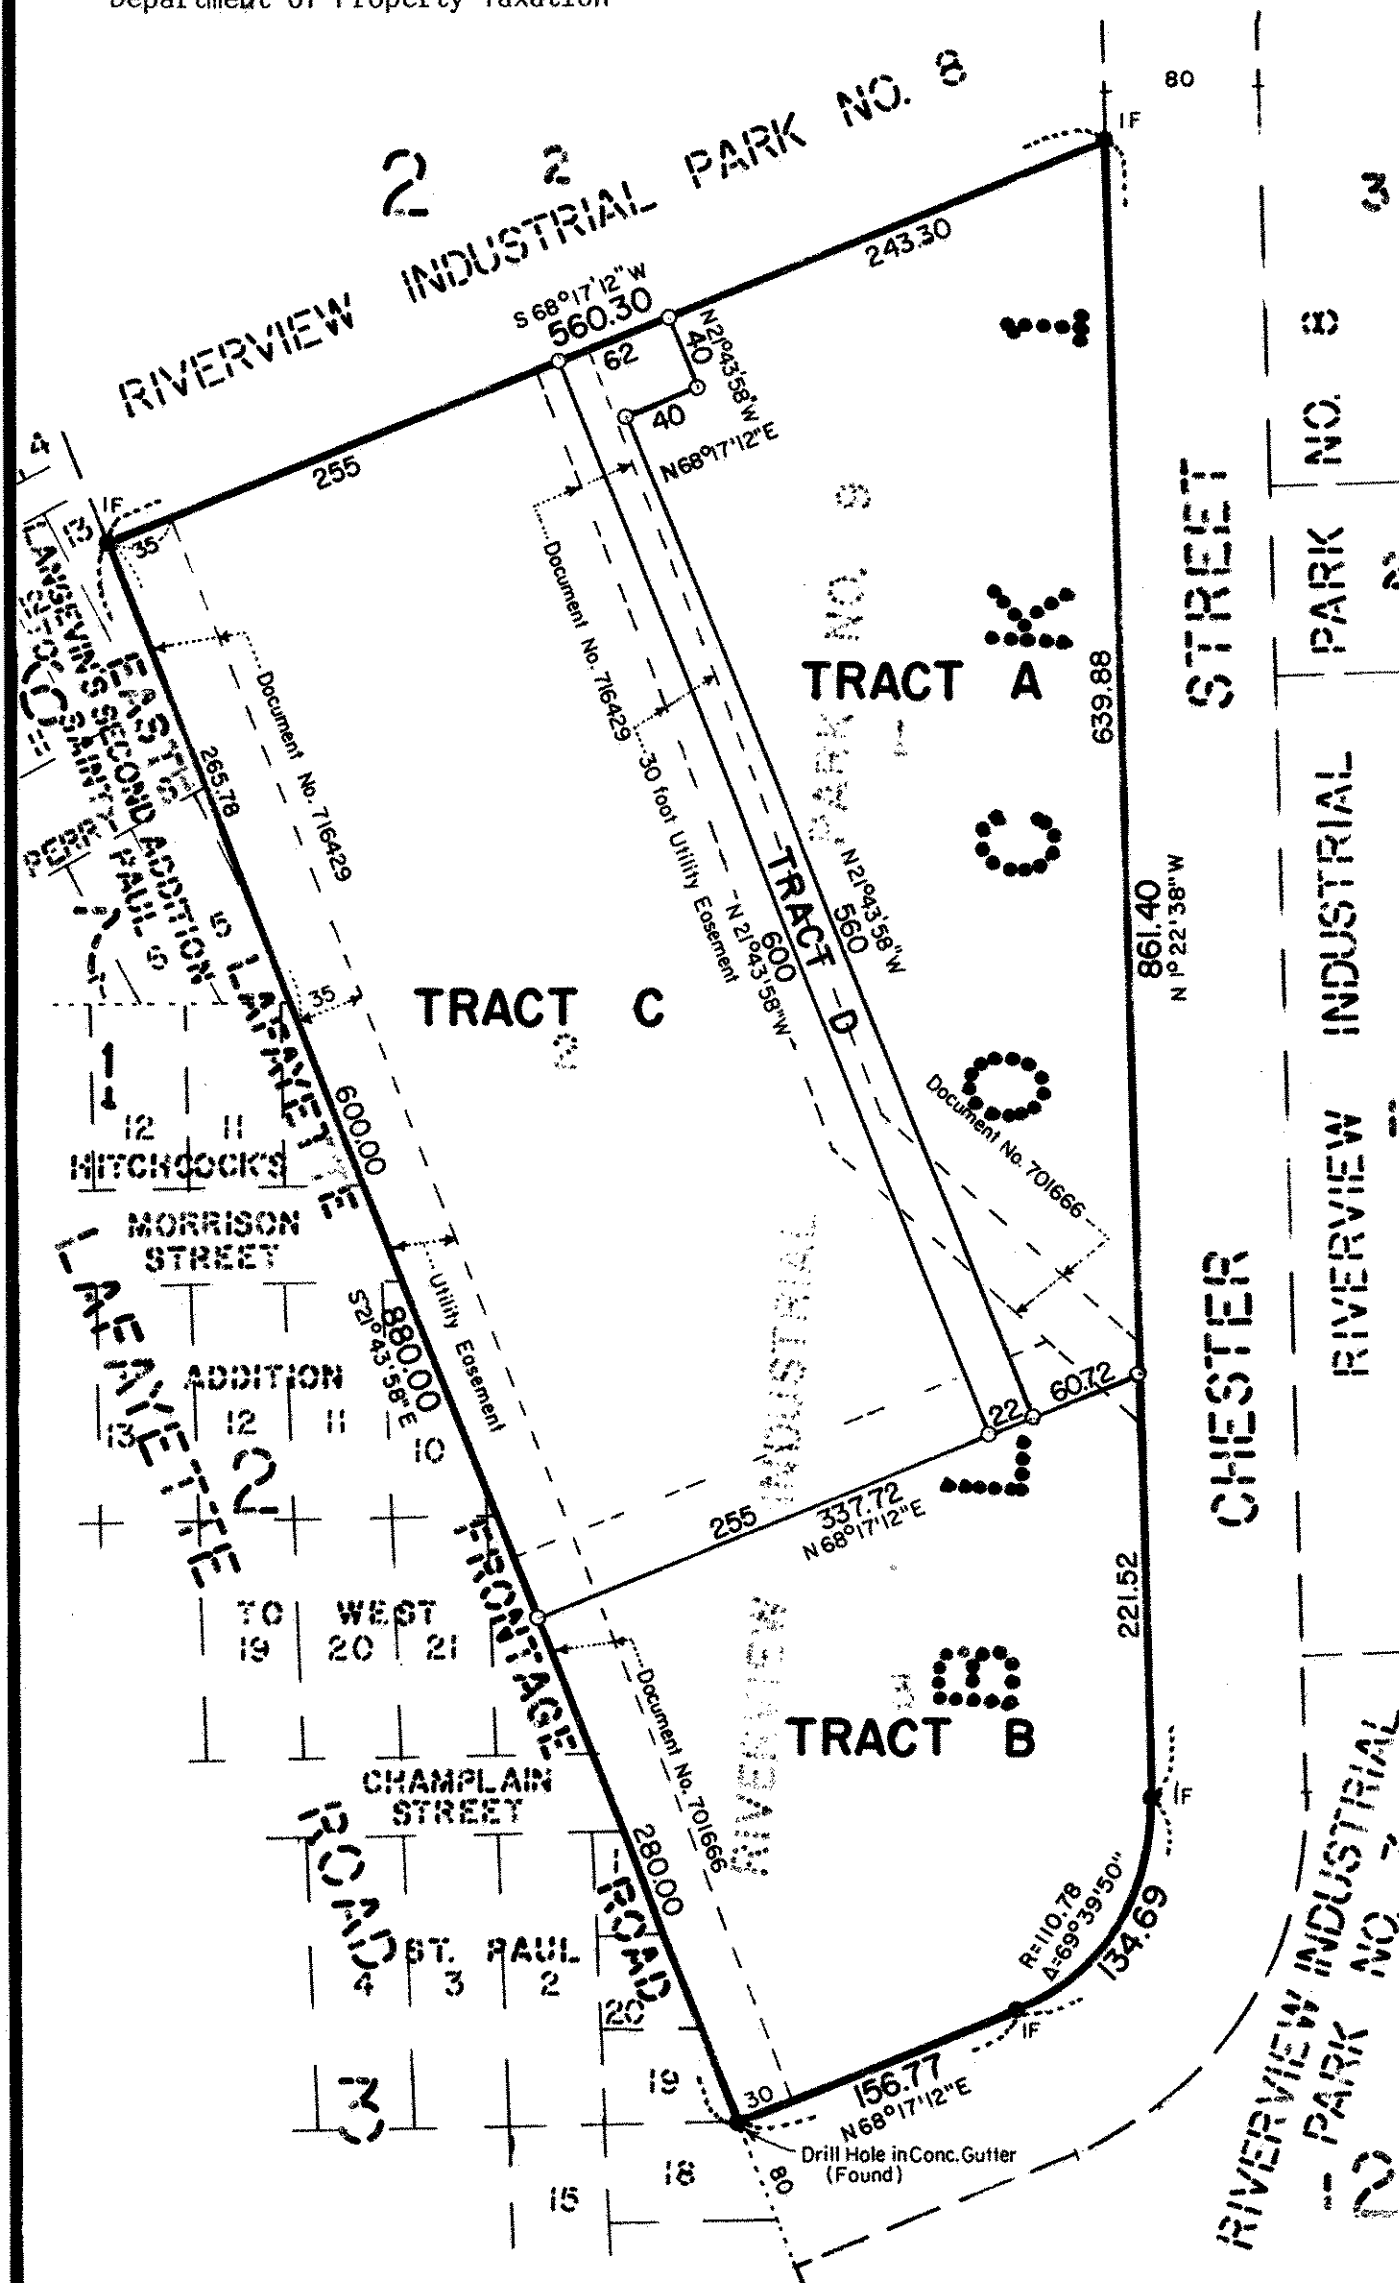

LOCATED IN THE SE 1/4,
SECTION 5, T 28N, R 22W
CITY OF SAINT PAUL
RAMSEY COUNTY, MINNESOTA

- IF ● Denotes Iron Pipe Monument found in place.
 - Denotes Iron Pipe Monument set and marked by Registration No. 10459.
- All distances are to hundredths of a foot; thus 80 denotes 80.00 feet.
- Bearings are on an assumed datum.
- All distances on curves are arc lengths.



SCALE: 1 inch = 100 feet

GEORGI-SCHMIDT & ASSOC. INC.
Land Surveyors
3092 N. Lexington Ave. 483-4408
ROSEVILLE, MINNESOTA 55113