

REGISTERED LAND SURVEY NO. 639T
H
O
G
14


SCALE IN FEET
0 100 200
SCALE 1 INCH = 100 FEET

NOTES

- DENOTES 1/2 INCH BY 14 INCH IRON PIPE MONUMENT SET AND MARKED WITH LICENSE NUMBER 20270
- DENOTES 1/2 INCH BY 14 INCH IRON PIPE MONUMENT FOUND AND MARKED LLS 20270
- DENOTES SURVEY LINE
- R L S DENOTES REGISTERED LAND SURVEY
- G-633 DENOTES UNDERLYING TRACT LETTER AND REGISTERED LAND SURVEY NUMBER

FOR PURPOSES OF THIS REGISTERED LAND SURVEY THE EAST LINE OF TRACT G, REGISTERED LAND SURVEY NO. 561 IS ASSUMED TO BEAR SOUTH 0 DEGREES 28 MINUTES 22 SECONDS EAST

SEE SHEETS 2 AND 3 FOR DETAILS OF TRACTS A THRU WWW AND DDDD

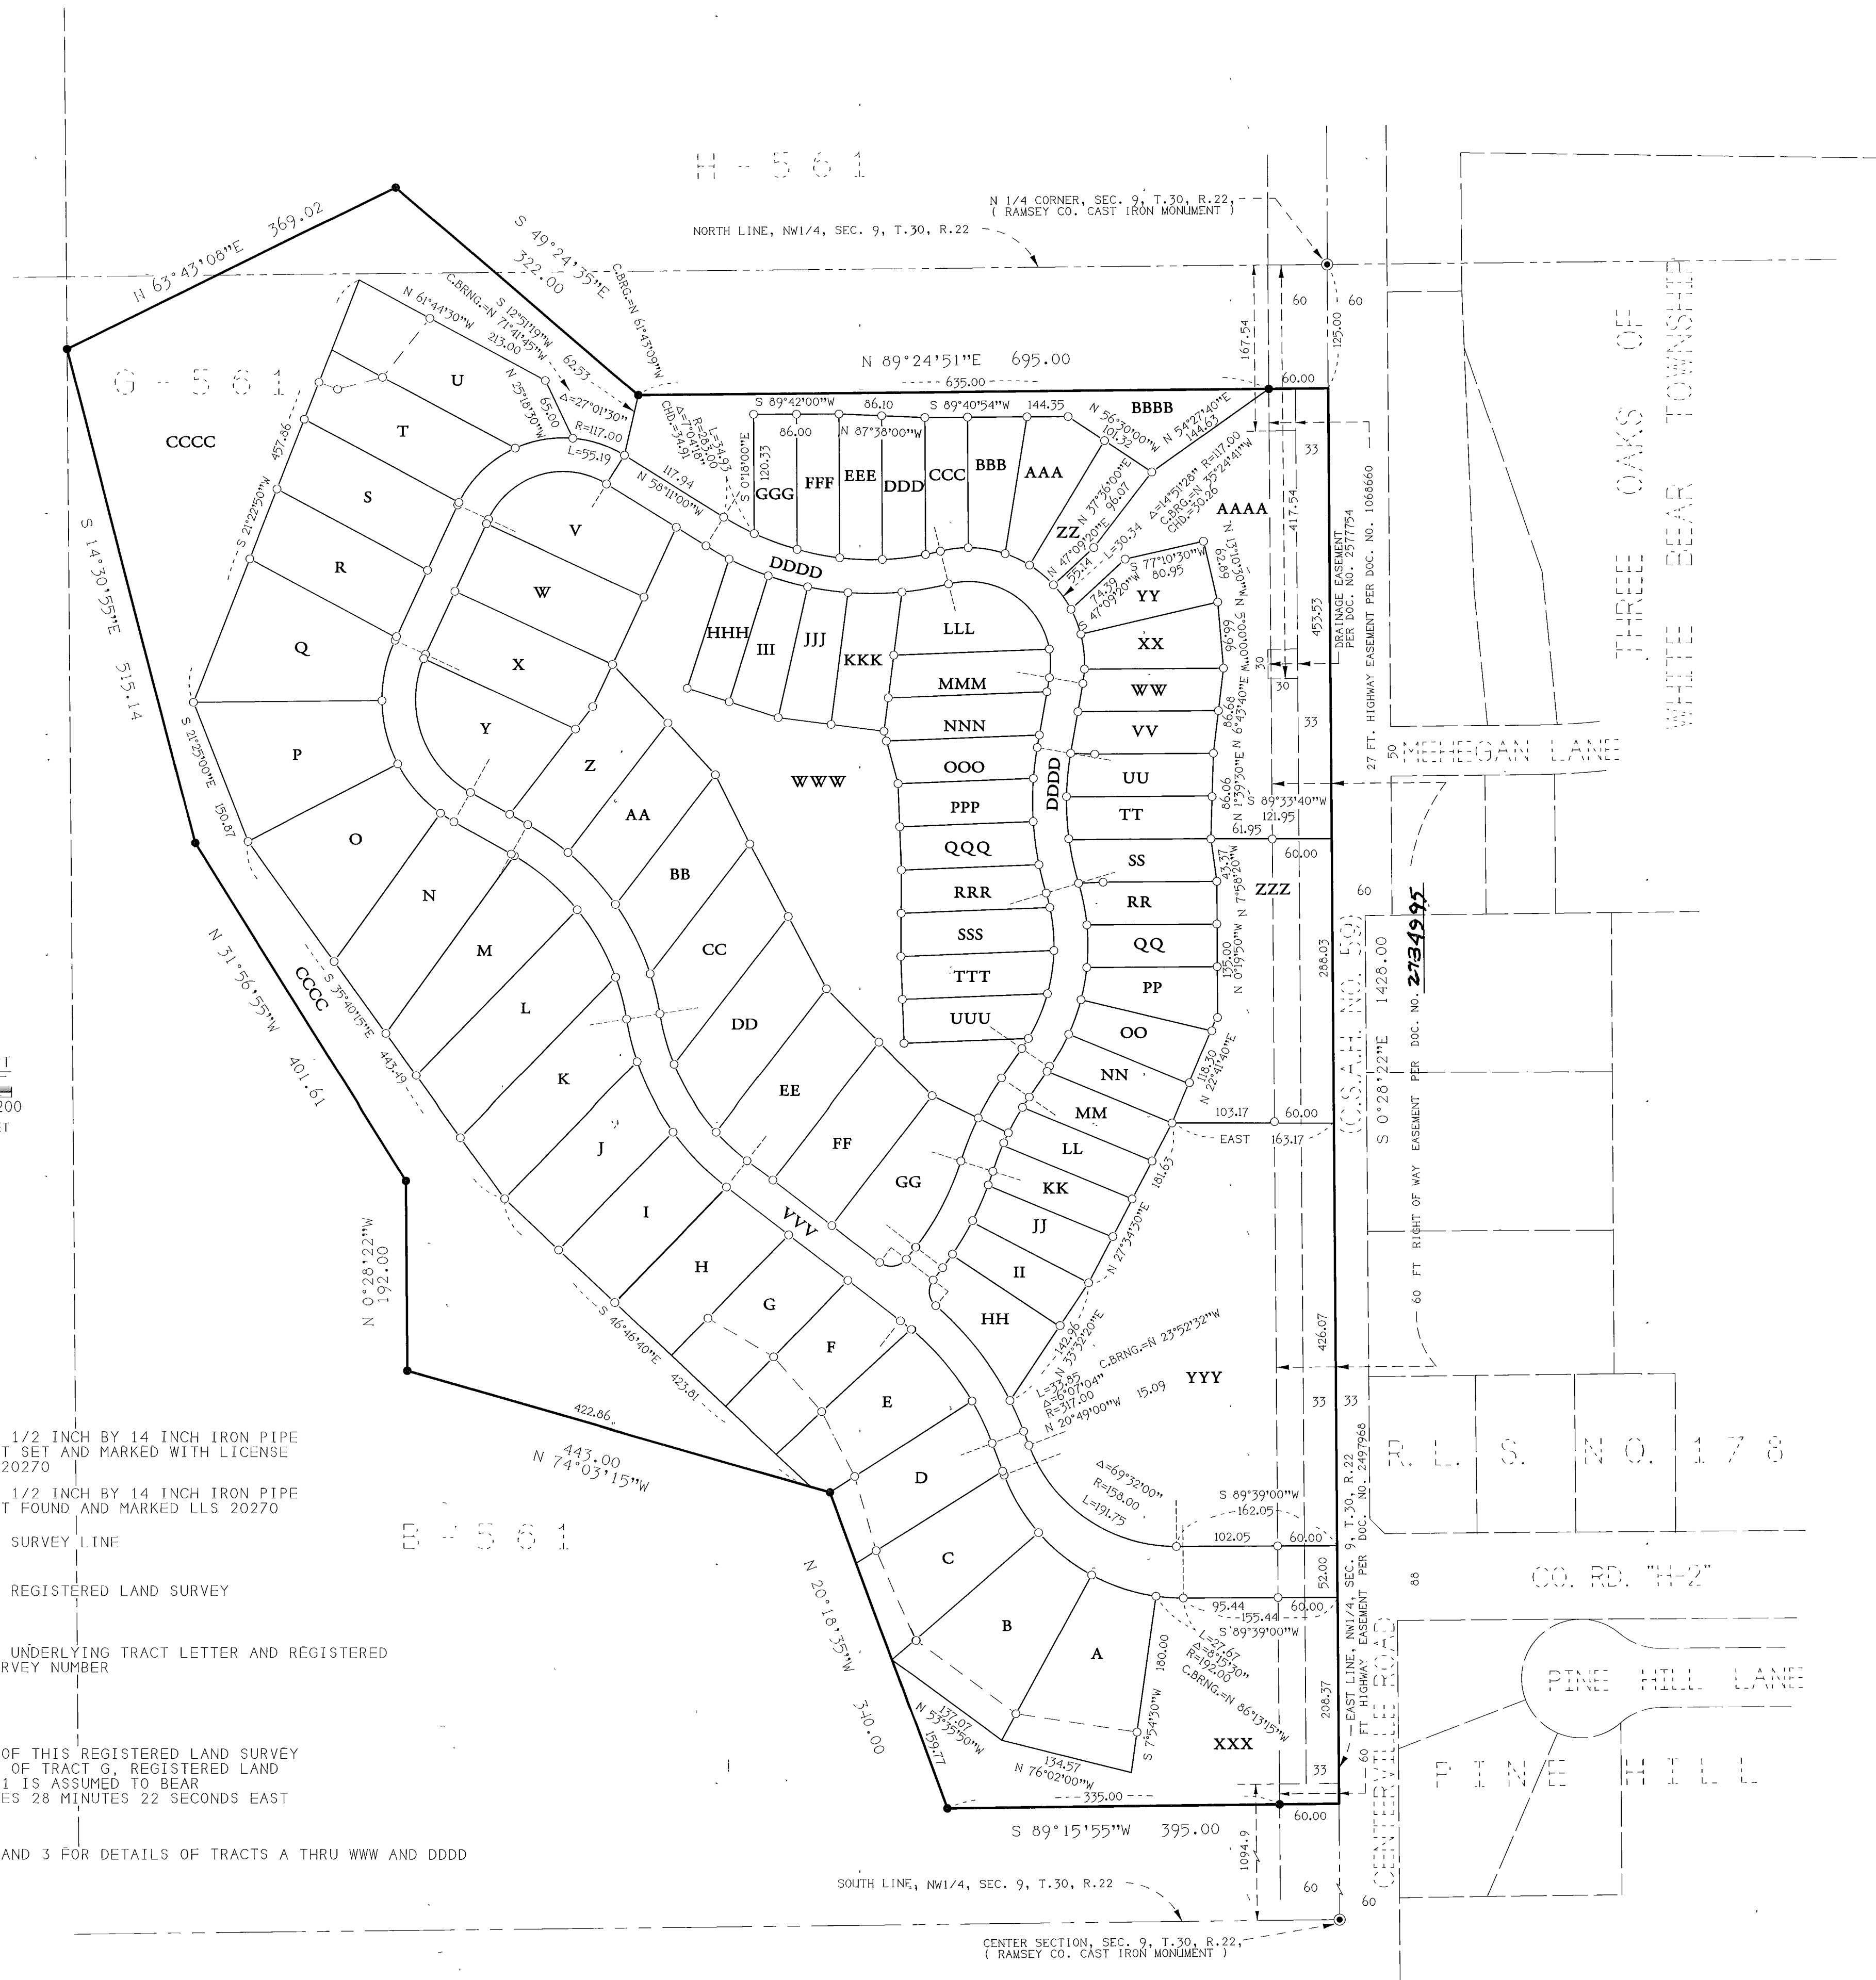

I, Randy L. Kurth, Professional Land Surveyor, do hereby certify that, in accordance with the provisions of Minnesota Statutes, Section 508.47, have surveyed the following described property situated in the County of Ramsey, State of Minnesota

Tract G, Registered Land Survey No. 561.

I hereby certify that this Registered Land Survey is a correct representation of said parcel of land

Dated this 22ND day of JUNE, 2022

Randy L. Kurth
Randy L. Kurth, Professional Land Surveyor
Minnesota License No. 20270

STATE OF MINNESOTA

COUNTY OF Ramsey

This instrument has been acknowledged before me this 22ND day of JUNE, 2022, by Randy L. Kurth

Kathryn Chirhart
Signed

Kathryn Chirhart
Printed

Notary Public, Minnesota

My commission expires 1/31/25

City of North Oaks

We do hereby certify that on the 24th day of June, 2022, the City Council of the City of North Oaks, Minnesota, has approved this Registered Land Survey

Kyra L.
Mayor

K. L.
City Clerk

Property Tax, Records and Election Services Department

Pursuant to Minnesota Statutes, Section 508.47, Sub. 4, taxes payable in the year 2022 on the land herein before described have been paid. Also pursuant to Minnesota Statutes, Section 272.12, there are no delinquent taxes and transfer entered this 24th day of JUNE, 2022

Heather L. Besler, Ramsey County Auditor and Treasurer

By _____, Deputy

County Surveyor

Pursuant to Minnesota Statutes, Section 383A.42, this Registered Land Survey is approved this 24th day of June, 2022

Daniel D. Baar
Daniel D. Baar, Land Surveyor
Ramsey County Surveyor


Registrar of Titles, County of Ramsey, State of Minnesota

I hereby certify that this Registered Land Survey No. 639 was filed in this office this 24th day of JUNE, 2022, at 4:25 o'clock P M, as Document No. 2735530

Deputy Registrar of Titles

KURTH SURVEYING, INC.
4002 JEFFERSON ST.
COLUMBIA HEIGHTS, MN
PHONE: (763) 788-9769
E-MAIL: ksl@kurthsurveyinginc.com

REGISTERED LAND SURVEY NO. 639

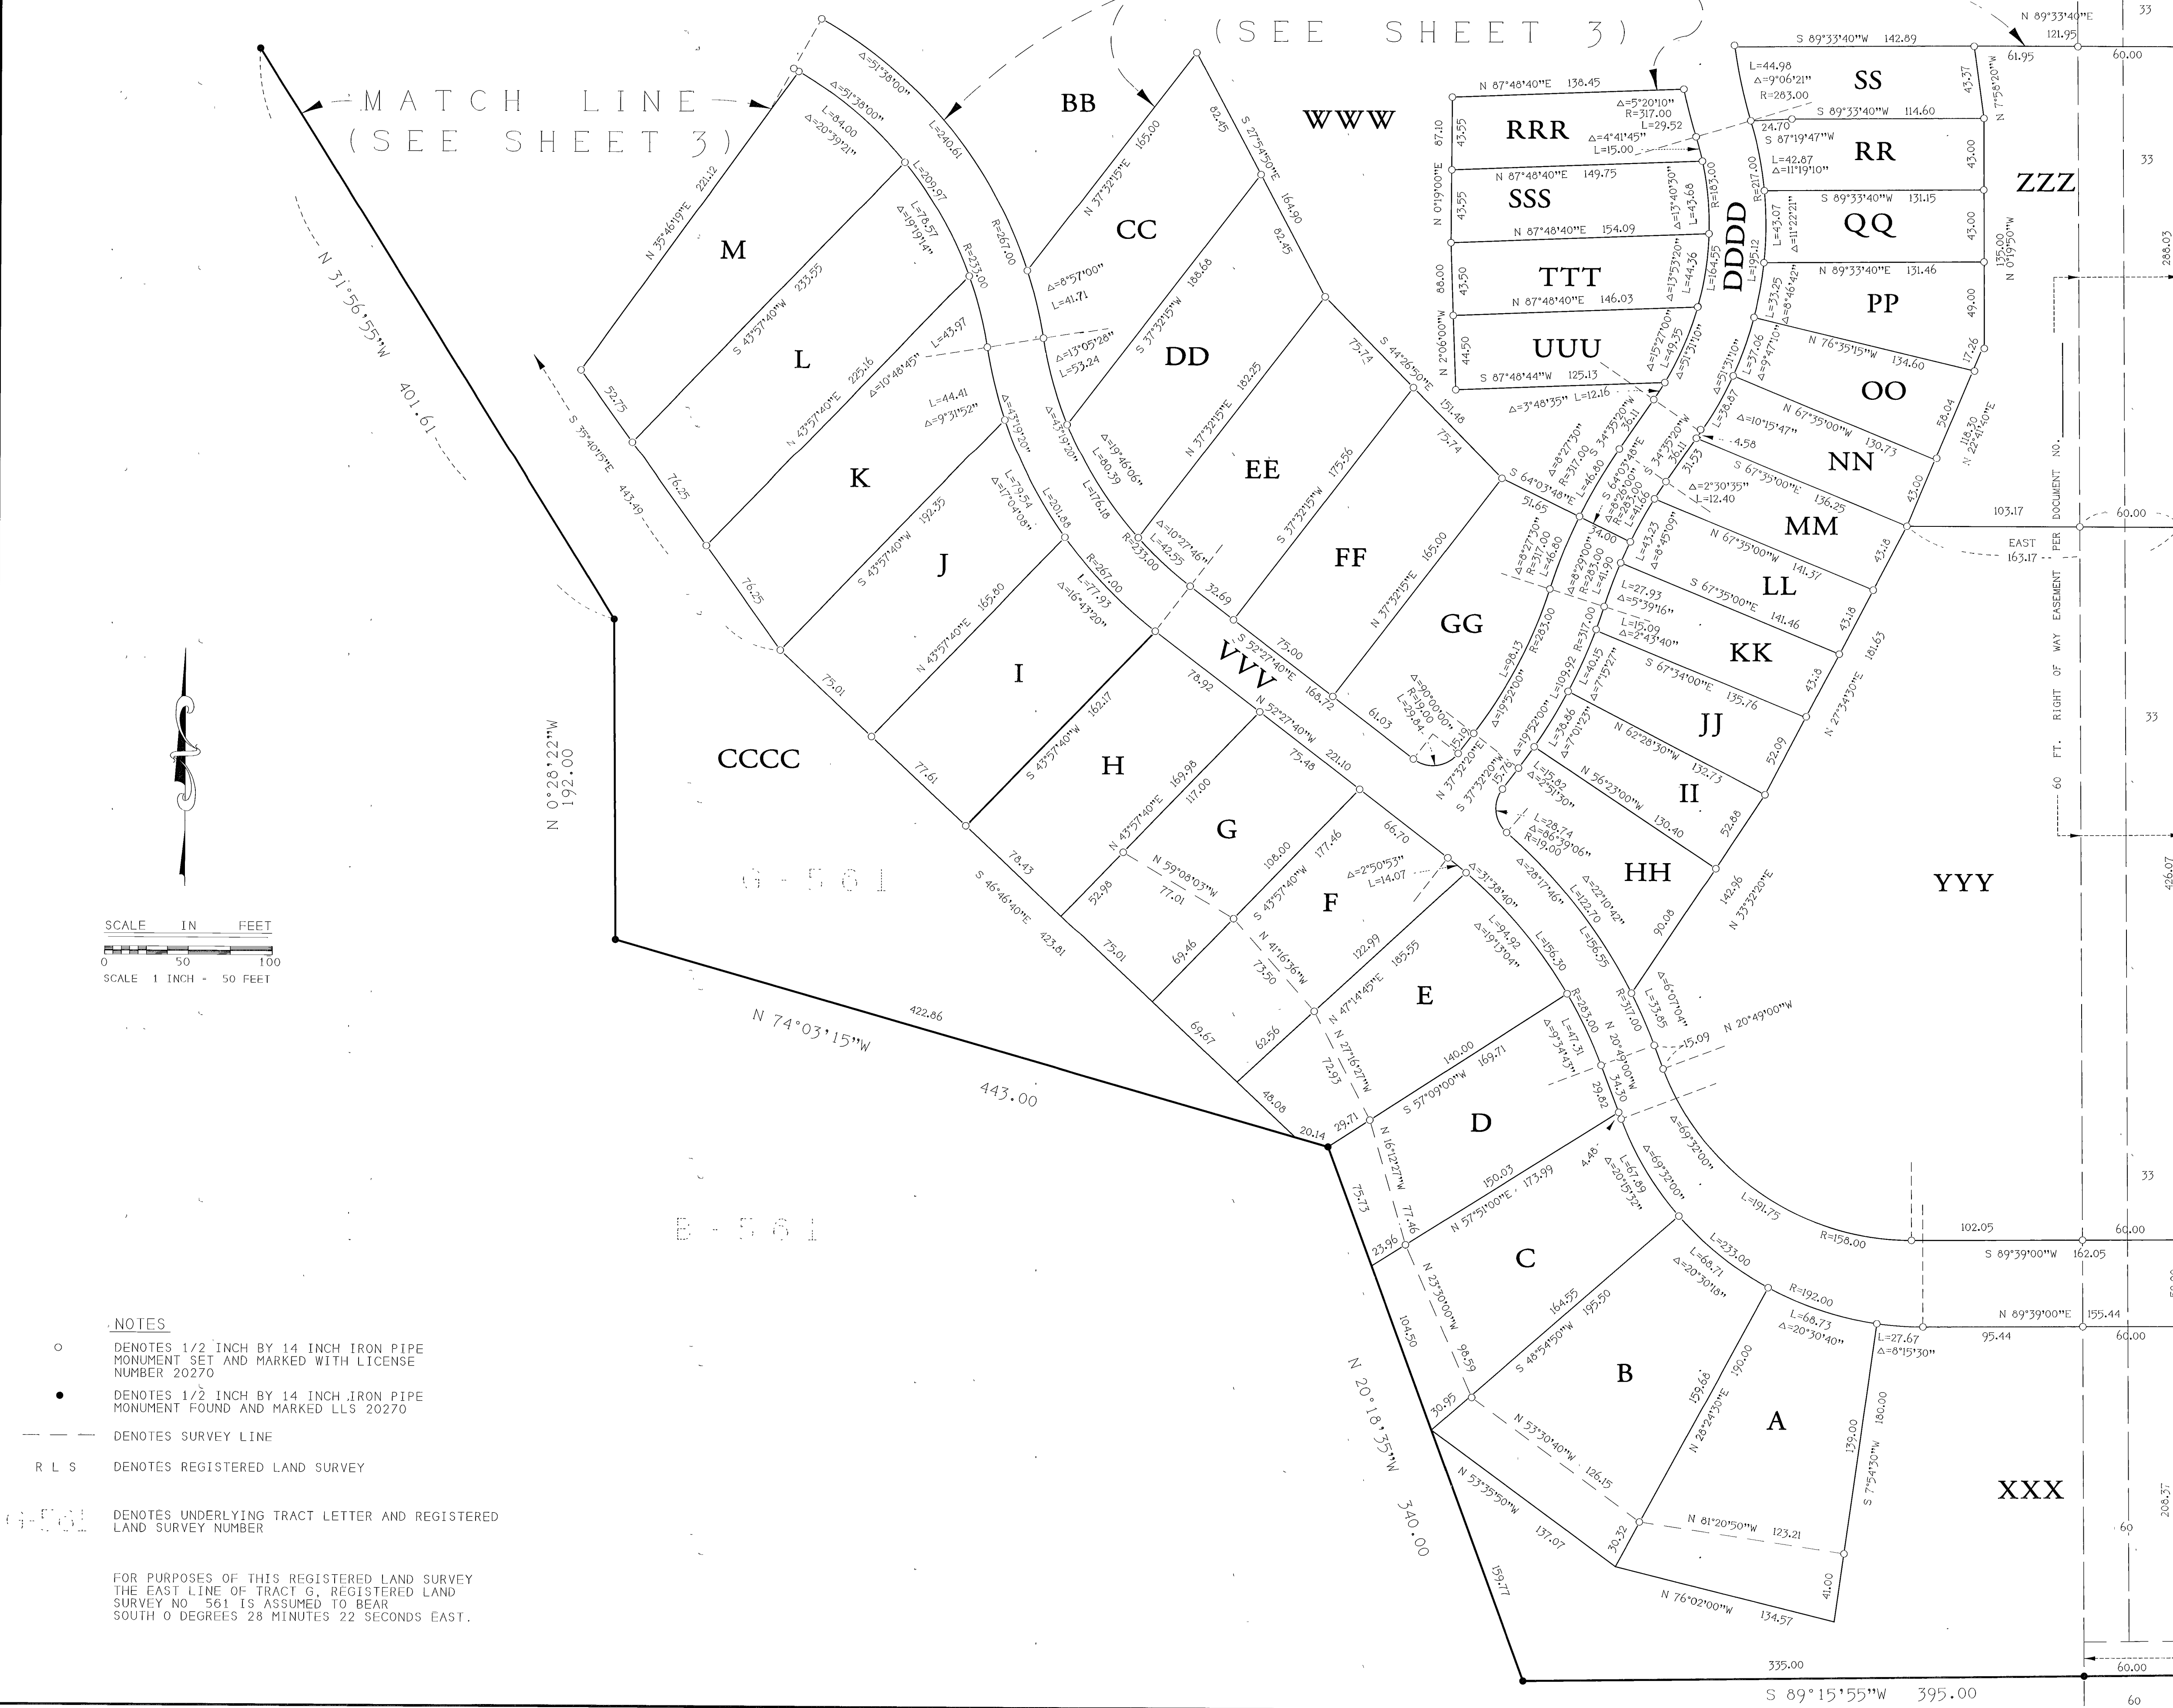

THREE OAKS OF WHITE BEAR TOWNSHIP

R. L. S. NO. 178

CO. RD. "H-2"

PINE HILL LAKE

PINE HILL

KURTH SURVEYING, INC.
4002 JEFFERSON ST.
COLUMBIA HEIGHTS, MN
PHONE: (763) 788-9769
E-MAIL: ksl@kurthsurveyinginc.com

NOTES

- DENOTES 1/2 INCH BY 14 INCH IRON PIPE MONUMENT SET AND MARKED WITH LICENSE NUMBER 20270
- DENOTES 1/2 INCH BY 14 INCH IRON PIPE MONUMENT FOUND AND MARKED LLS 20270
- — — DENOTES SURVEY LINE
- R L S DENOTES REGISTERED LAND SURVEY
- G-561 DENOTES UNDERLYING TRACT LETTER AND REGISTERED LAND SURVEY NUMBER

FOR PURPOSES OF THIS REGISTERED LAND SURVEY THE EAST LINE OF TRACT G, REGISTERED LAND SURVEY NO. 561 IS ASSUMED TO BEAR SOUTH 0 DEGREES 28 MINUTES 22 SECONDS EAST.

