



REGISTERED LAND SURVEY NO. 640

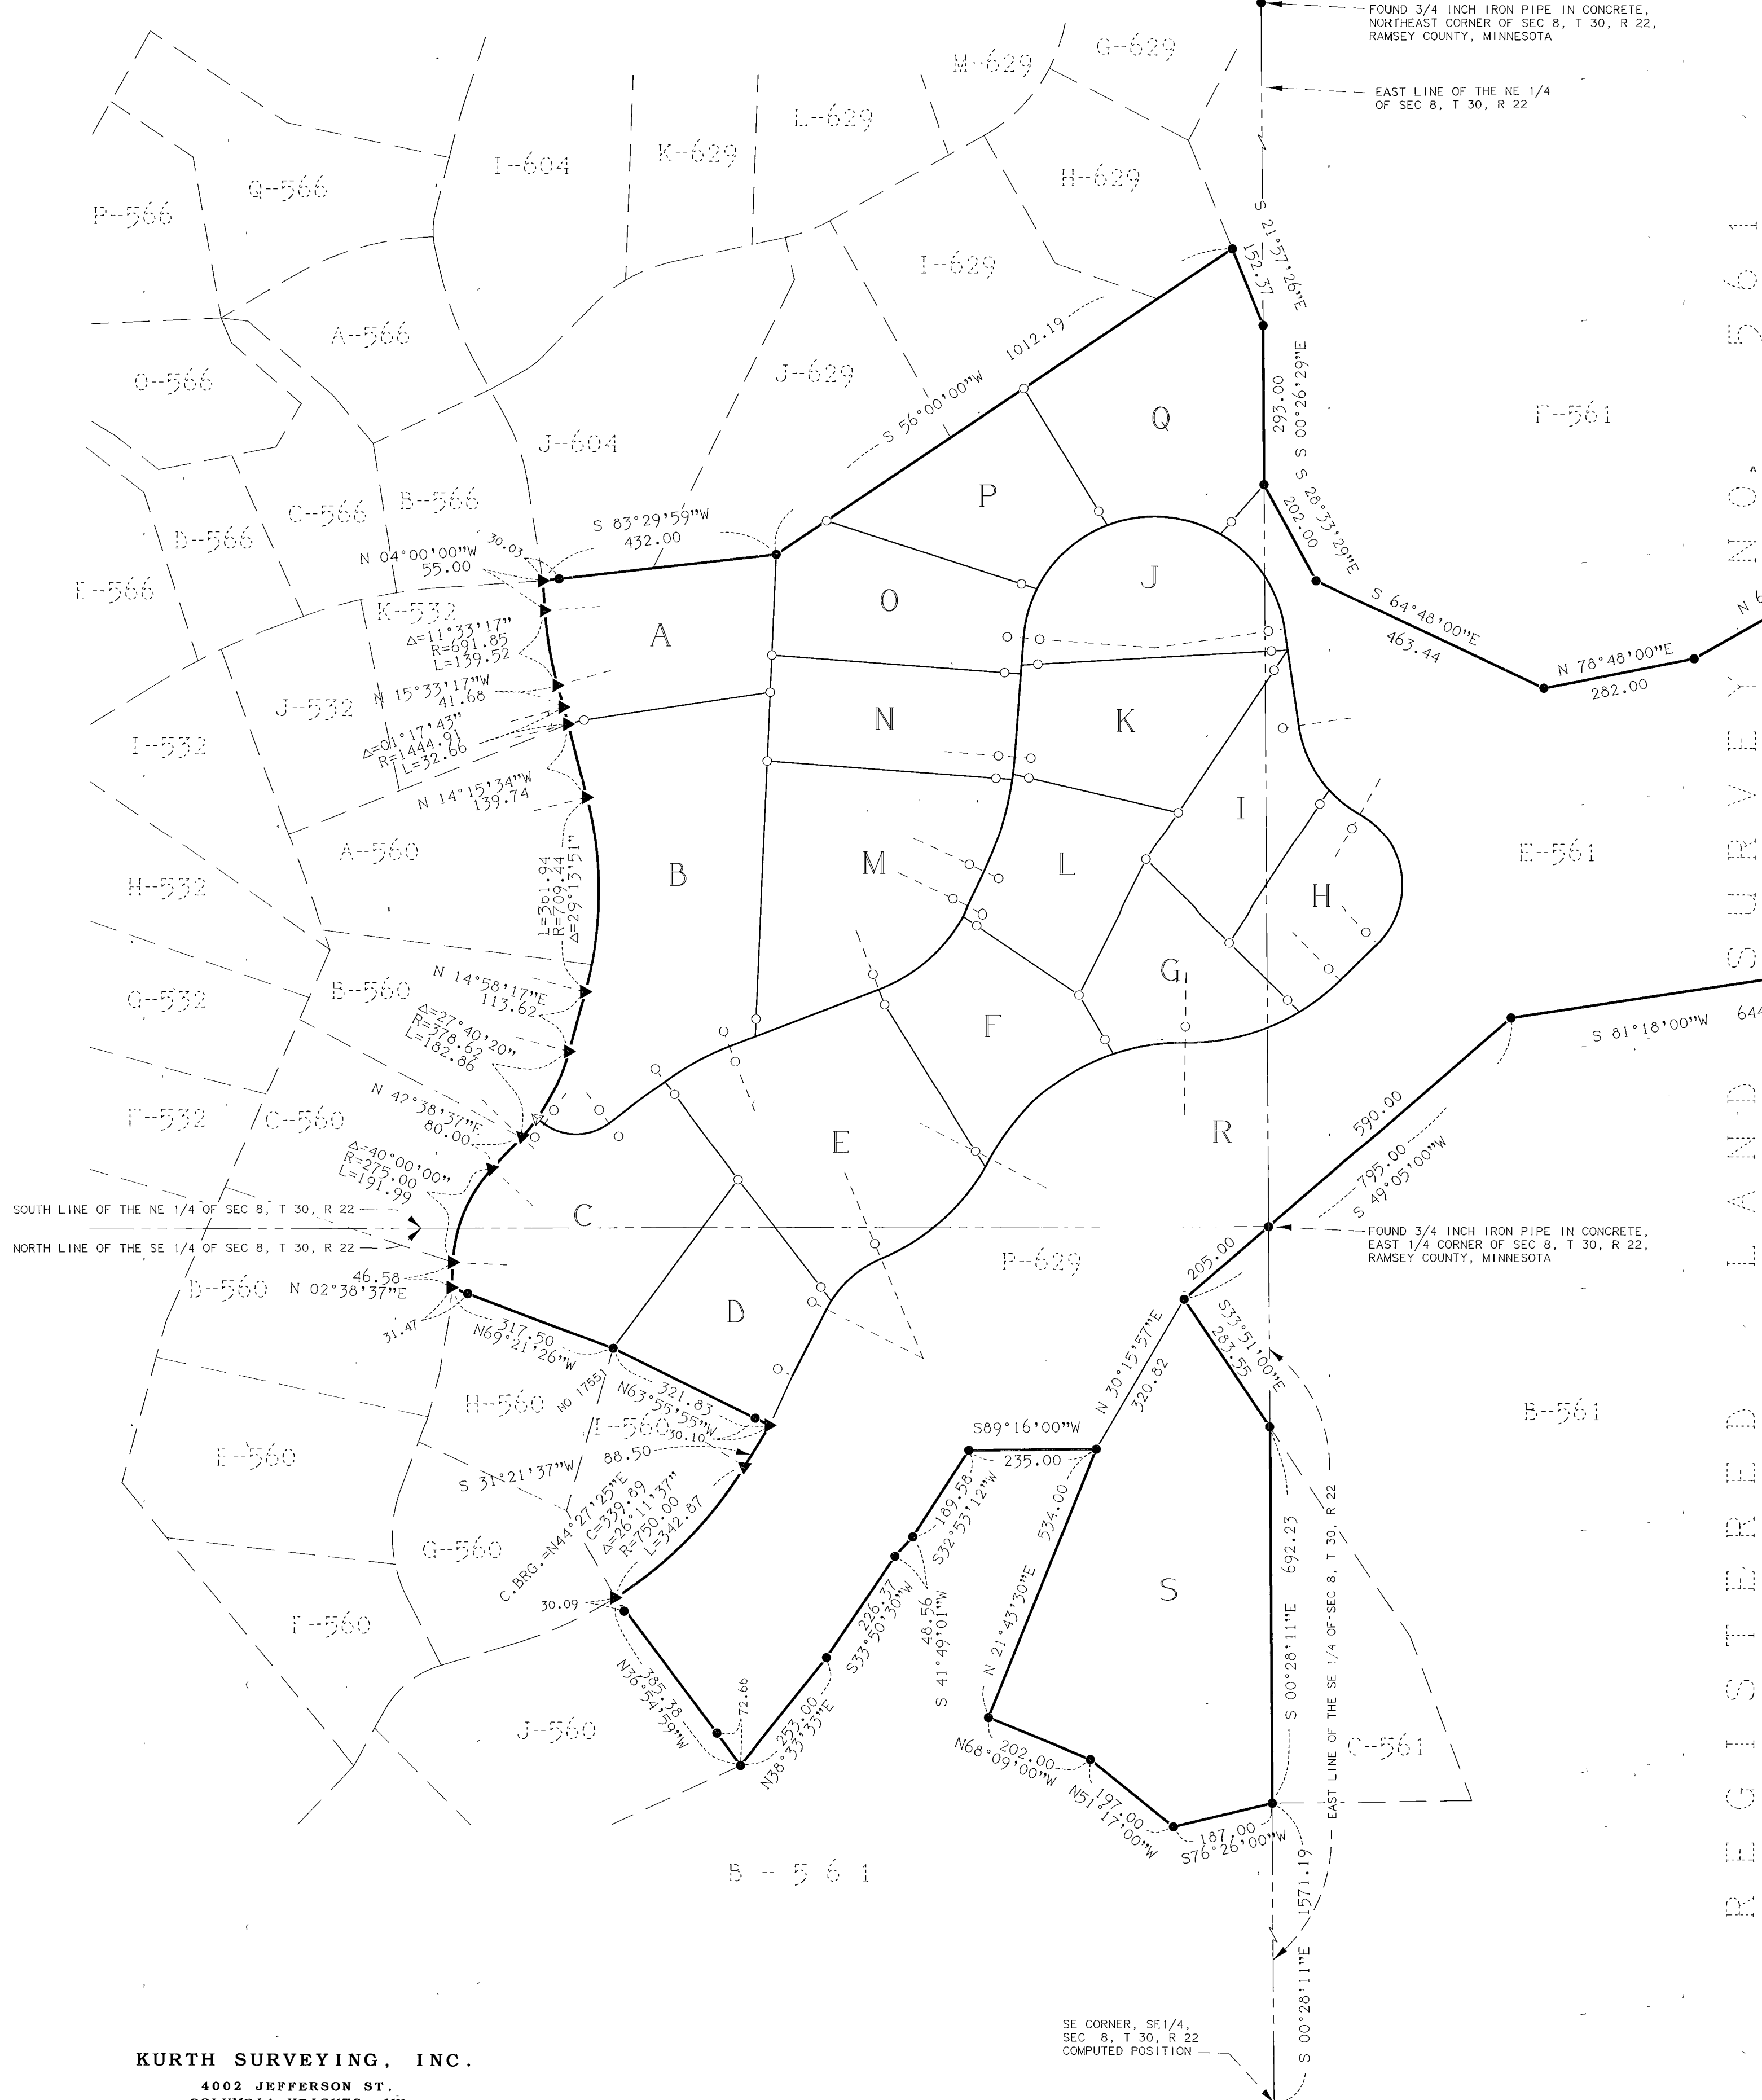

- NOTES
- ▲ DENOTES 3/8 INCH REBAR FOUND IN BITUMINOUS
  - ▲ DENOTES 3/8 BY 6 INCH REBAR SET IN BITUMINOUS AND MARKED BY LICENSE NUMBER 20270
  - DENOTES 1/2 INCH BY 14 INCH IRON PIPE MONUMENT SET AND MARKED WITH LICENSE NUMBER 20270
  - DENOTES 1/2 INCH IRON PIPE MONUMENT FOUND AND MARKED WITH LICENSE NUMBER 20270 UNLESS SHOWN OTHERWISE
  - P-566 DENOTES TRACT LETTER AND REGISTERED LAND SURVEY NUMBER
- SEE SHEET 2 OF 2 SHEETS FOR TRACTS A THROUGH R

FOR PURPOSES OF THIS REGISTERED LAND SURVEY THE EAST LINE OF THE NORTHEAST 1/4 OF SECTION 8, TOWNSHIP 30, RANGE 22 IS ASSUMED TO BEAR SOUTH 00 DEGREES 26 MINUTES 29 SECONDS EAST

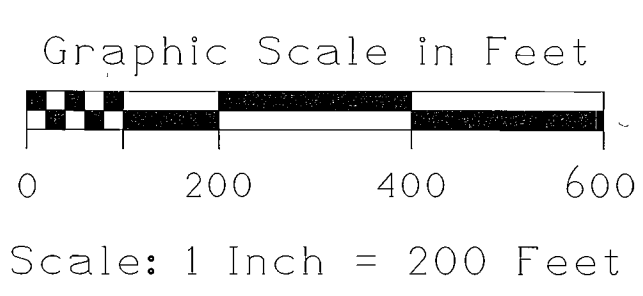

I, Randy L. Kurth, Professional Land Surveyor, do hereby certify that, in accordance with the provisions of Minnesota Statutes, Section 508.47, have surveyed the following described property situated in the County of Ramsey, State of Minnesota

Tract E, Registered Land Survey No. 561 and Tract P, Registered Land Survey No. 629,

I hereby certify that this Registered Land Survey is a correct representation of said parcels of land

Dated this 22ND day of JUNE, 20 22

*Randy L. Kurth*

Randy L. Kurth, Professional Land Surveyor Minnesota License No. 20270

State of Minnesota

County of Ramsey

This instrument has been acknowledged before me this 22nd day of 22 JUNE, 2022, by Randy L. Kurth

Signed K. Kurth

Printed Kathryn Chirhart

Notary Public, Ramsey County, MN

My commission expires January 31, 2025

City of North Oaks

We do hereby certify that on the 24th day of June, 2022, the City Council of the City of North Oaks, Minnesota, has approved this Registered Land Survey

Rena K. Mayor

K. Kurth City Clerk

Department of Property Tax, Records and Election Services

Pursuant to Minnesota Statutes, Section 508.47, Subd. 4, taxes payable in the year 2022 on the land herein before described have been paid. Also pursuant to Minnesota Statutes, Section 272.12, there are no delinquent taxes and transfer entered this 24th day of June, 20 22

Heather L. Bestler, Ramsey County Auditor/Treasurer

By \_\_\_\_\_, Deputy

County Surveyor

Pursuant to Minnesota Statutes, Section 383A.42, this Registered Land Survey is approved this 24th day of June, 20 22

*Daniel D. Baar*

Daniel D. Baar, Land Surveyor  
Ramsey County Surveyor

Registrar of Titles, County of Ramsey, State of Minnesota

I hereby certify that this Registered Land Survey No. 640 was filed in this office this 24th day of June, 20 22 at 4:25 o'clock P M, as Document No. 2735534

Deputy Registrar of Titles

KURTH SURVEYING, INC.  
4002 JEFFERSON ST.  
COLUMBIA HEIGHTS, MN  
PHONE: (763) 788-9769  
E-MAIL: ksl@kurthsurveyinginc.com

