

This plat document is an UNOFFICIAL copy of a Subdivision Plat or Registered Land Survey and is made available for information purposes only.




To obtain an official copy please contact the Ramsey County Recorder's Office.

AMES' OUY LOYS

State of Minnesota
County of Ramsey
I, the undersigned
Notary Public for Ramsey
County do hereby certify that I have
caused the same to be surveyed and plotted
according to law for the purpose of having
the same recorded and I do hereby submit
to the public and for public use a highway
through the above described premises
therein, & according to accompanying
Diagram.
Witness my hand and seal of office
this 15th day of July A.D. 1874
Geo. H. Kennedy
Notary Public

State of Massachusetts
County of Bristol
Be it known that on this 15th day of July
A.D. 1874 before me personally came
Geo. H. Kennedy to me known to be the same
person who executed the above certificate and
he acknowledged that he executed the same
John H. Evans
Notary Public

County Auditor Office Ramsey Co Minn.
I, Paul
Tate, paid and Transfer Entered
this 23rd day of July A.D. 1874
A. Lee Davis
County Auditor
Oliver Duf

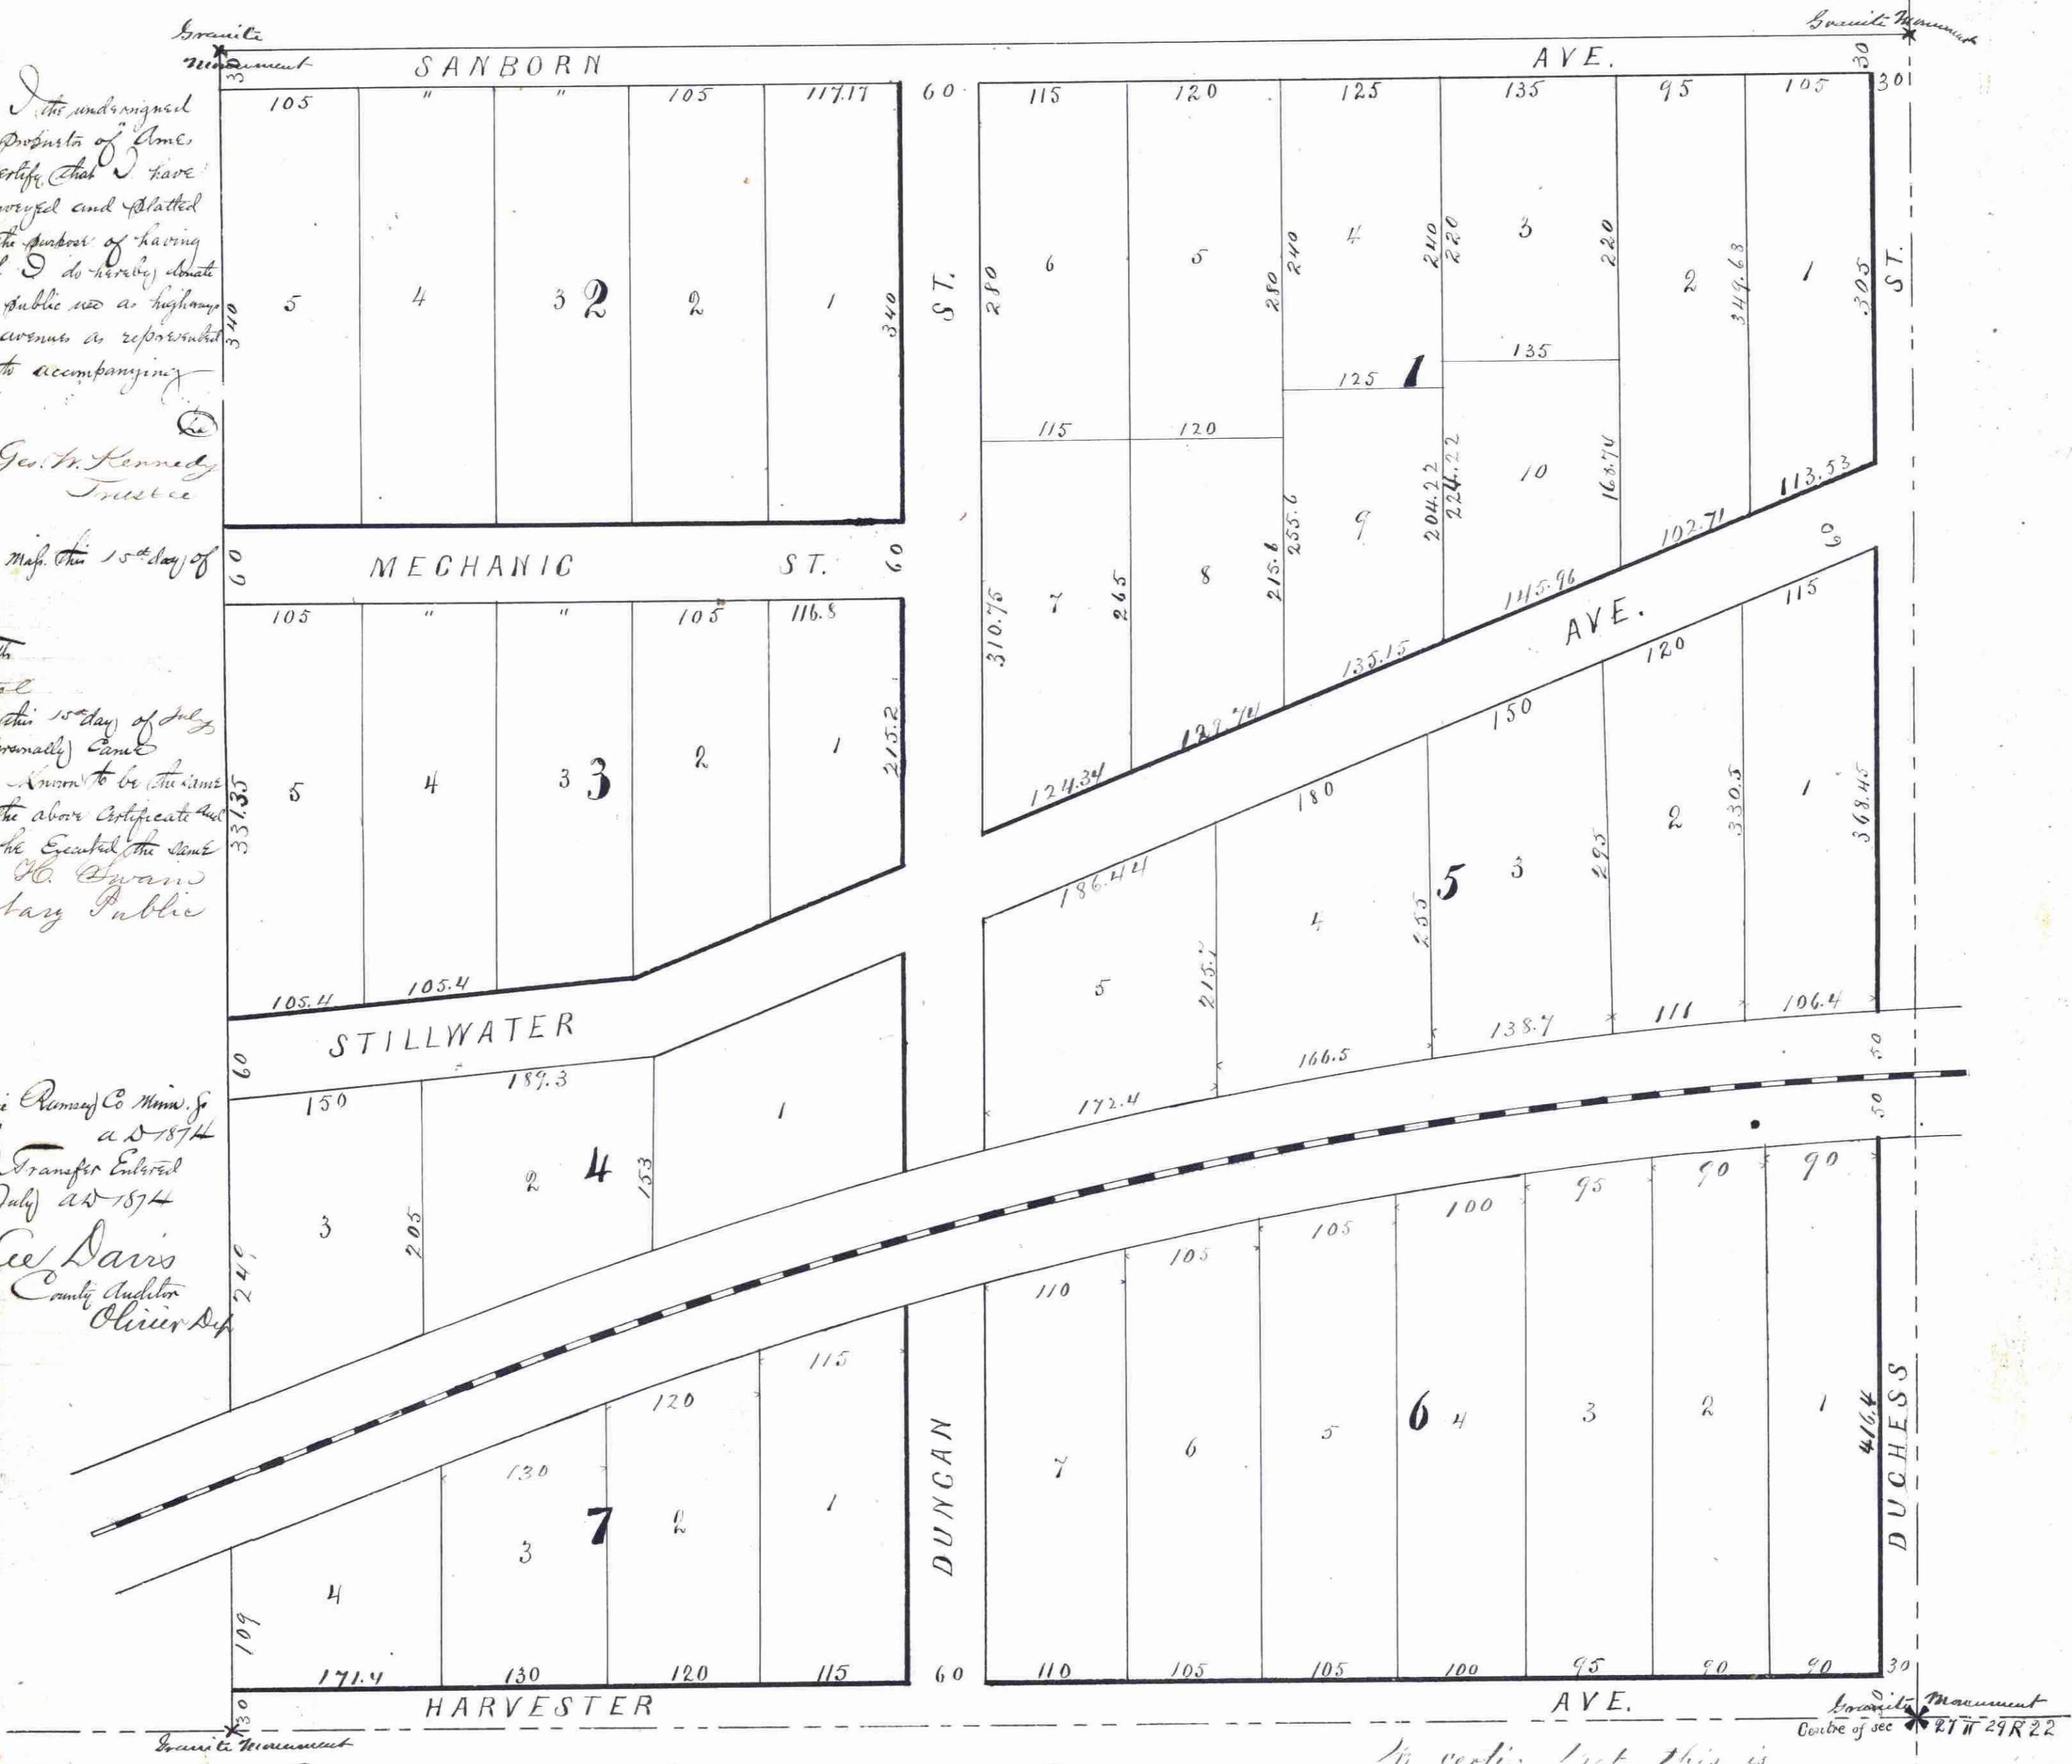

Office of Register of Deeds
Ramsey Co Minnesota
I hereby certify that the above Plat of
AMES' OUY LOYS was filed in this Office
for record on this 23rd day of July A.D. 1874
at 3 O'clock P.M. and duly recorded in Book
L of Town Plat Page 22
Herbert Sander
Register of Deeds

It is verified that this is
a correct copy of Ames
Ouy Loys as surveyed and staked
out by me. This copy is
given the following described tract
of land to SE 1/4 of the NW 1/4
of Sec 27 T 29 R 22. 65 and
June 20th 1874
C. W. Stetson
County Recorder

18