

AURORA ADDITION To St. Paul Minn.

Indicates Iron Mort.

Scale 100 Feet per inch

Jens Pedersen Surveyor

This plat document is an UNOFFICIAL copy of a Subdivision Plat or Registered Land Survey and is made available for information purposes only.




To obtain an official copy please contact the Ramsey County Recorder's Office.

I hereby certify to having surveyed & platted the property as described on this map as Aurora Addition to St. Paul Minn, and have placed iron monuments at the corners of each and every block as shown on this map, and the same is correct.

Jens Pedersen
Surveyor.

State of Minnesota } On this 21st day
County of Ramsey } of November A.D.
1914, personally appeared before the
undersigned, Jens Pedersen, to me well
known, and acknowledged that he
executed the foregoing certificate as
his own free act and deed.

J. J. Taylor
Notary Public, Ramsey Co., Minn.,
My Commission expires, February 25, 1917

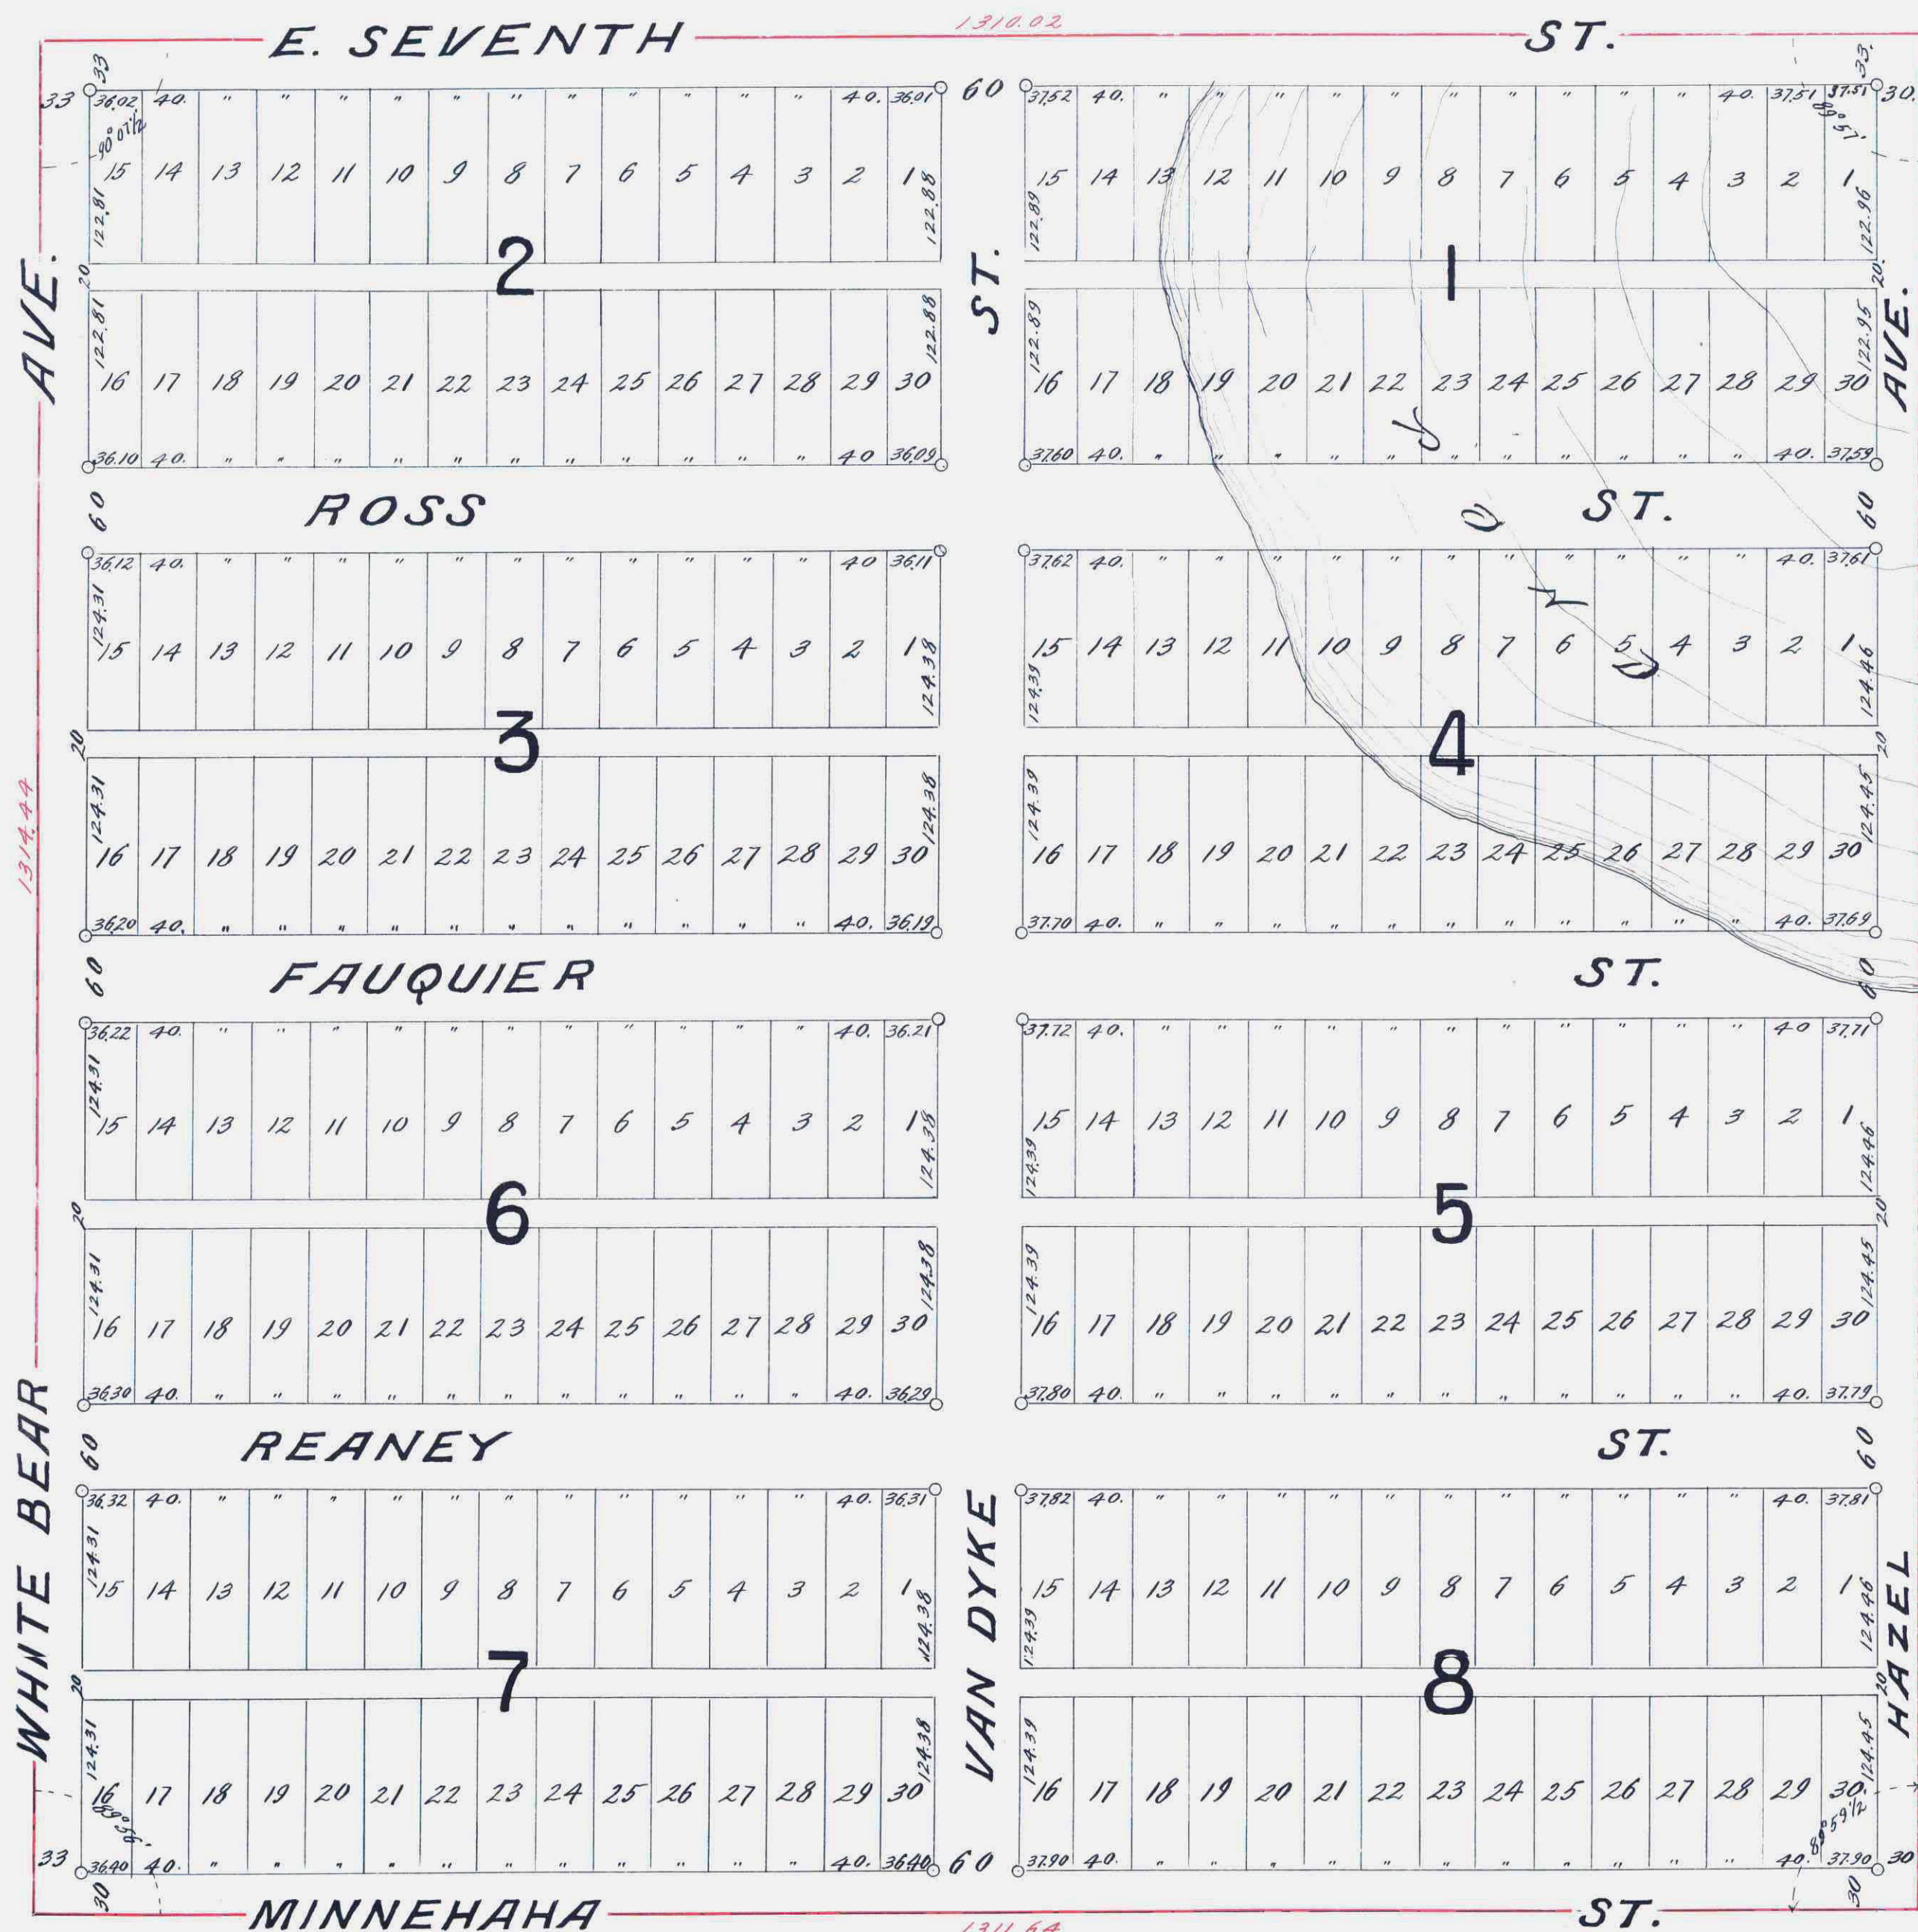

This is to certify that, Schurmeier Land & Improvement Co., a corporation existing under and pursuant to the laws of the State of Minnesota, proprietor of, The Southwest 1/4 of the Southwest 1/4 of Sec. 26, T. 29, R. 22, has caused the same to be surveyed and platted and hereafter known as, Aurora Addition, to St. Paul, Minn., as shown by this plat and hereby dedicate to the public and for the public use forever all the streets, avenues and alleys as herein indicated.

In witness whereof said corporation has executed this instrument by its duly authorized officers, and has caused its corporate seal to be affixed this 21st day of November, A.D. 1914

In presence of
J. J. Taylor
Wm. A. Me Grath
J. J. Taylor
Grant Mc Grath
Schurmeier Land & Improvement Co.
by J. J. Taylor
President
and B. F. Schurmeier
Secretary.


State of Minnesota } On this 21st day of November
County of Ramsey } appeared, Rose L. Schurmeier and B. F. Schurmeier, to me personally known, who being by me duly sworn did say that they are the President and Secretary respectively of, Schurmeier Land & Improvement Co., and that the seal affixed to the foregoing instrument, is the corporate seal of said corporation and that said instrument was signed and sealed in behalf of said corporation by authority of its duly authorized officers, and said Rose L. Schurmeier and B. F. Schurmeier acknowledged said instrument to be the free act and deed of said corporation.

J. J. Taylor
Notary Public, Ramsey Co., Minn.
My Commission expires, February 25, 1917

Accepted and approved this 8th day of December A.D. 1914

Charles A. Brown
Jesse Jordan
Wm. J. Taylor
Commissioners
Commissioner of Public Works

Accepted by the Council, Dec 14th 1914.
Approved, Dec 15th 1914.
John J. Faricy
City Clerk.

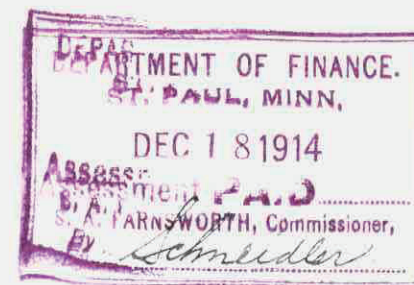

TAXES PAID AND TRANSFER ENTERED
DEC 17 1914
GEO. J. RIES, COUNTY AUDITOR

Taxes for the year 1914 on the lands described herein PAID
J. J. Taylor, Surveyor
RAMSEY COUNTY, MINN.

114 300
33
M. J. Taylor

469429

18