


ADAM'S ADDITION TO WEST ST. PAUL

35

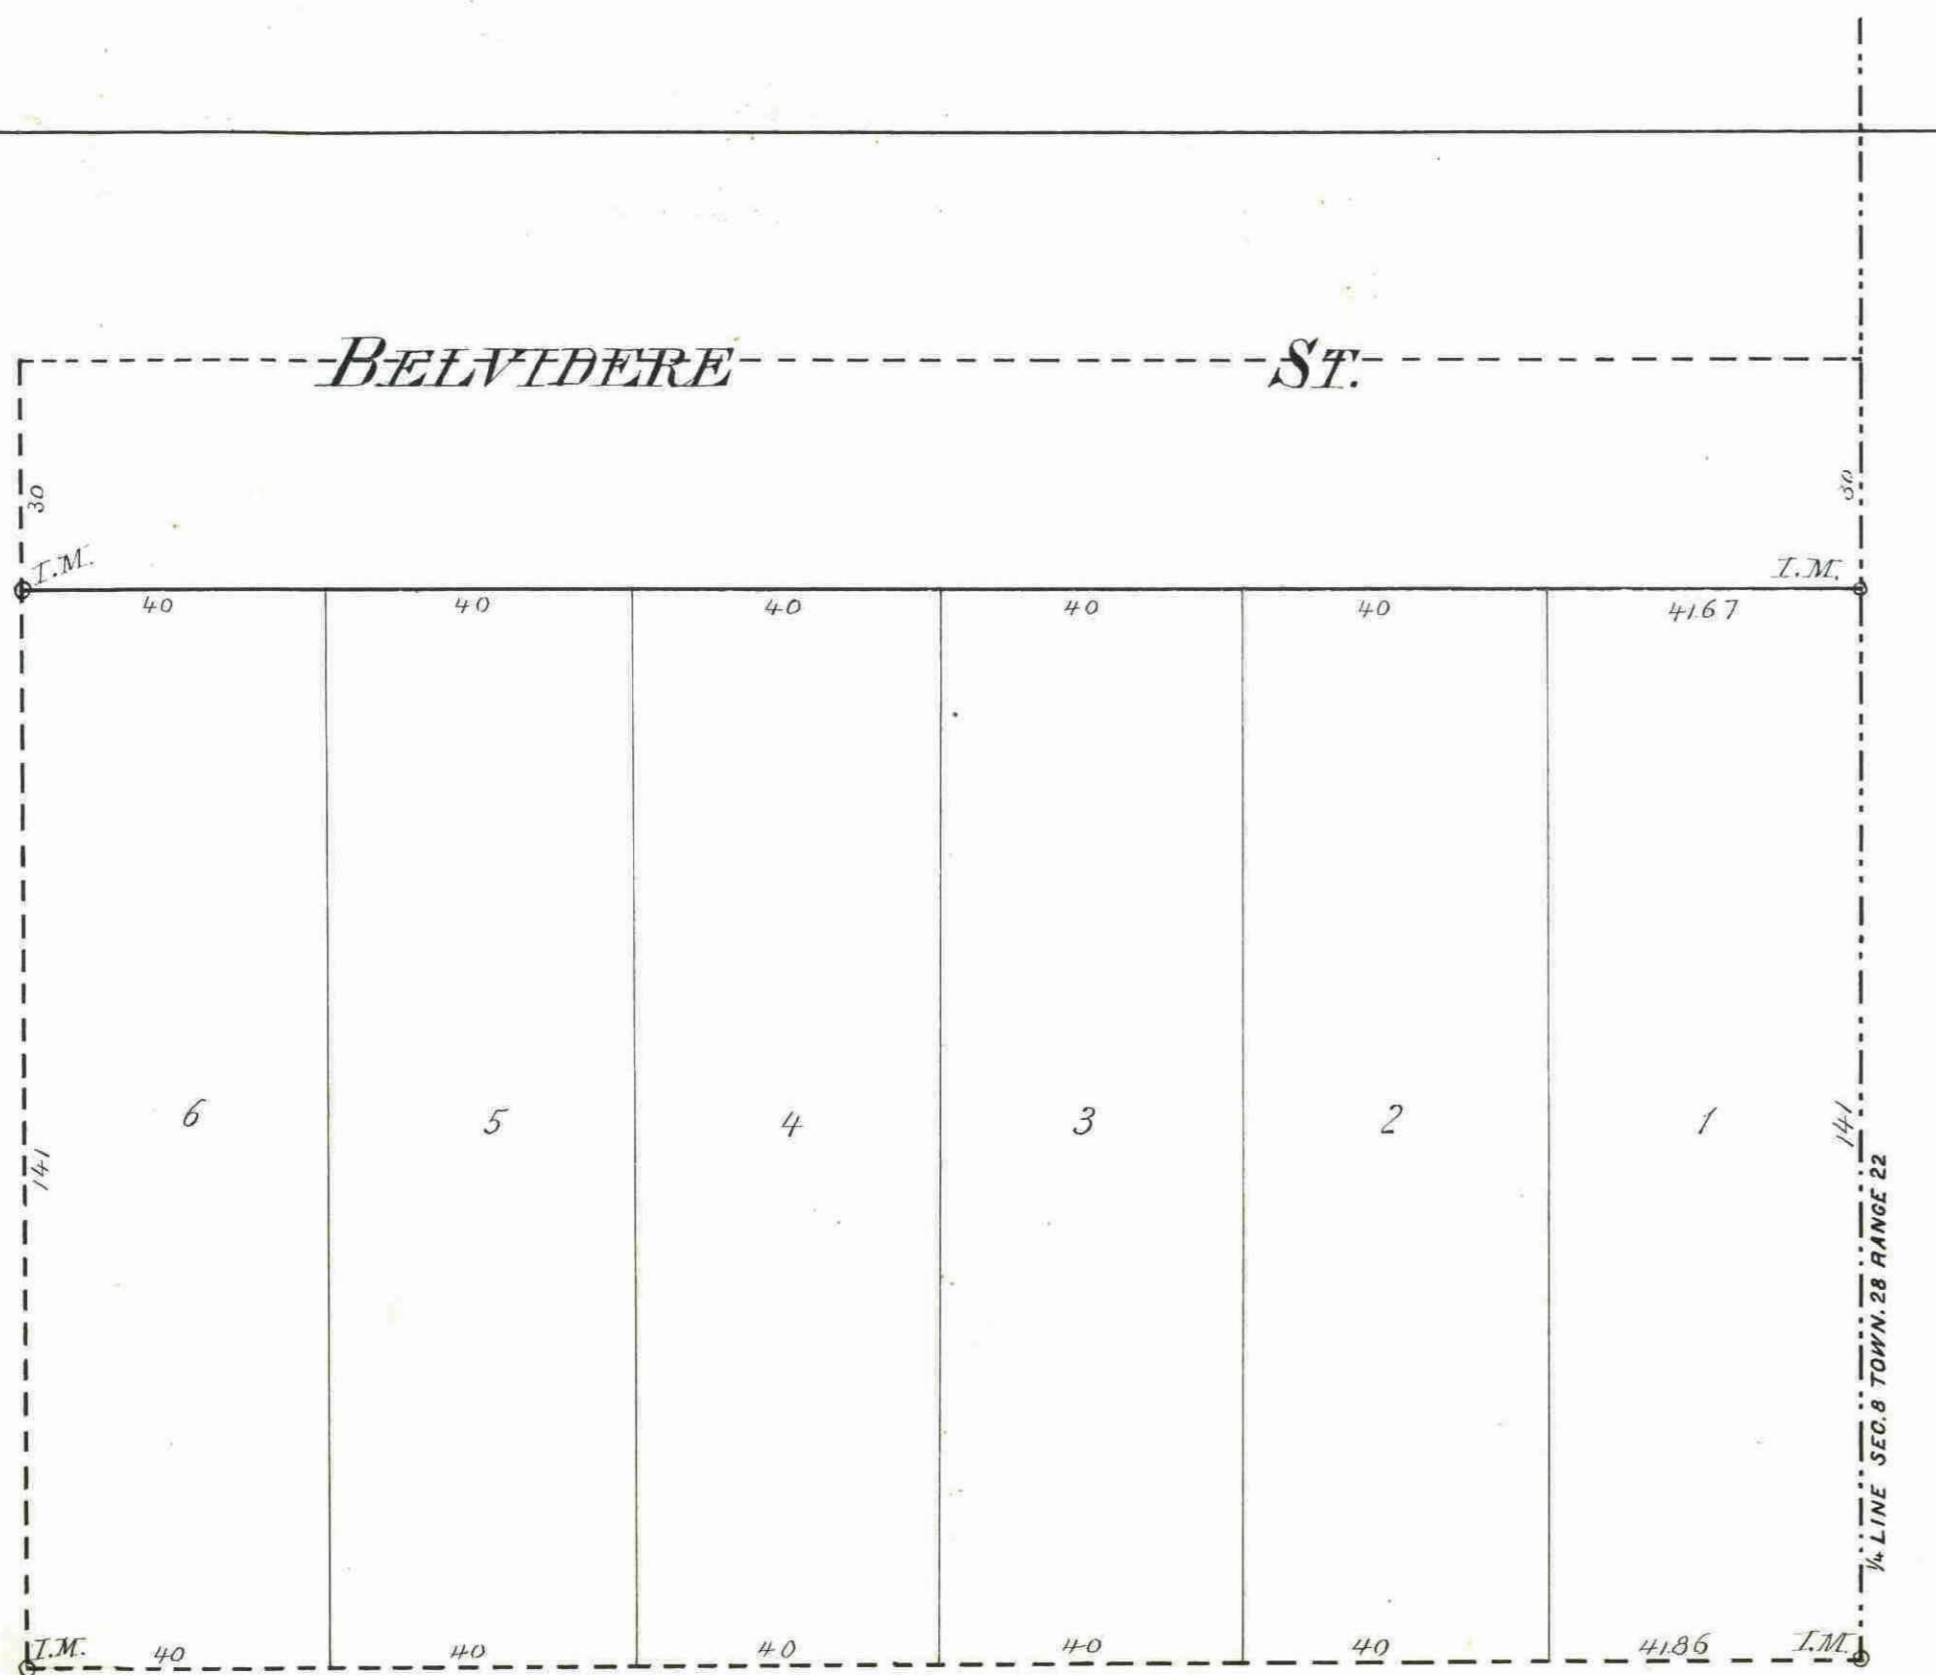

This is to certify that Francis R. Adams and Frances L. Adams, his wife owners of the following described property: Beginning at a point on the N.W. corner of Lot One(1) of Bidwells Addition to West-Saint Paul, thence South 141 feet; thence due East 242.25 feet to a point, thence North 141 feet to a point, thence West 242.25 feet to place of beginning; being the North 141 feet of Lot One(1) of Bidwells Addition to West-Saint Paul, have caused the same to be surveyed and platted and hereafter known as Adams Addition to West-Saint Paul as shown on this plat and hereby dedicate to the public and for the public use forever all the Streets hereon indicated.

Witness our hands and seals this 17th day of November A.D. 1887

In the presence of
Moses Bisher
James P. [unclear]
Francis R. Adams 
Frances L. Adams 

State of Minnesota }
 County of Ramsey } ss.
 On this 17th day of November A.D. 1887 before me personally appeared Francis R. Adams and Frances L. Adams, his wife, to me known to be the persons described in and who executed the foregoing instrument and acknowledged that they executed the same as their own free act and deed.

Moses Bisher
 Notary Public Ramsey County, Minn.

We hereby certify, that we have surveyed and platted the property described on this plat as Adams Addition to West-Saint Paul, and have placed iron monuments at the corners of the Block as indicated on this plat and the same is correct

Junkin & Son
 Surveyors

State of Minnesota }
 County of Ramsey } ss.
 On this 10th day of November A.D. 1887 before me personally appeared Charles A. Junkin of the firm of Junkin & Son to me well known, and acknowledged that he executed the foregoing certificate as ~~his~~ ^{the} free act and deed of said firm of Junkin & Son.

John Jekler
 Notary Public Ramsey County, Minn.

Accepted and approved this 11th day of November A.D. 1887

A. P. Holcomb
Ed. Stanley
L. W. [unclear]
 Plat Commissioners

Accepted and approved by the Common Council of the City of Saint Paul on the 10th day of Nov A.D. 1887

[Signature]
 City Clerk
[Signature]
 Aug. Deputy

State of Minnesota }
 County of Ramsey } ss.
 Office of the Register of Deeds
 This is to certify that the within instrument was filed for record in this Office at St. Paul on the 21st day of Nov A.D. 1887 at 8⁰⁰ O'Clock, A.M. and that the same was duly recorded in Book No. 12 of Plats, page 30.

[Signature]
 Register of Deeds

Taxes Paid and Transfer Entered
 NOV 19 1887
 M. F. HAIN, County Auditor
 Per [Signature]

CITY TREASURER'S OFFICE
 ST. PAUL, MINN.
 NOV 12 1887
 ASSESSMENTS PAID
George [unclear]
 CITY TREAS.
[Signature]

OFFICE OF
 COUNTY TREASURER,
 ST. PAUL, MINN.
 NOV 11 1887
 1886 TAX PAID.
 F. A. HENZ, Co. Treas.

This plat document is an UNOFFICIAL copy of a Subdivision Plat or Registered Land Survey and is made available for information purposes only.
 To obtain an official copy please contact the Ramsey County Recorder's Office.

Taxes Paid and Transfer Entered
 NOV 11 1887
 M. F. HAIN, County Auditor
 Per [Signature]