


# BECK'S ADDITION TO THE CITY OF ST. PAUL.

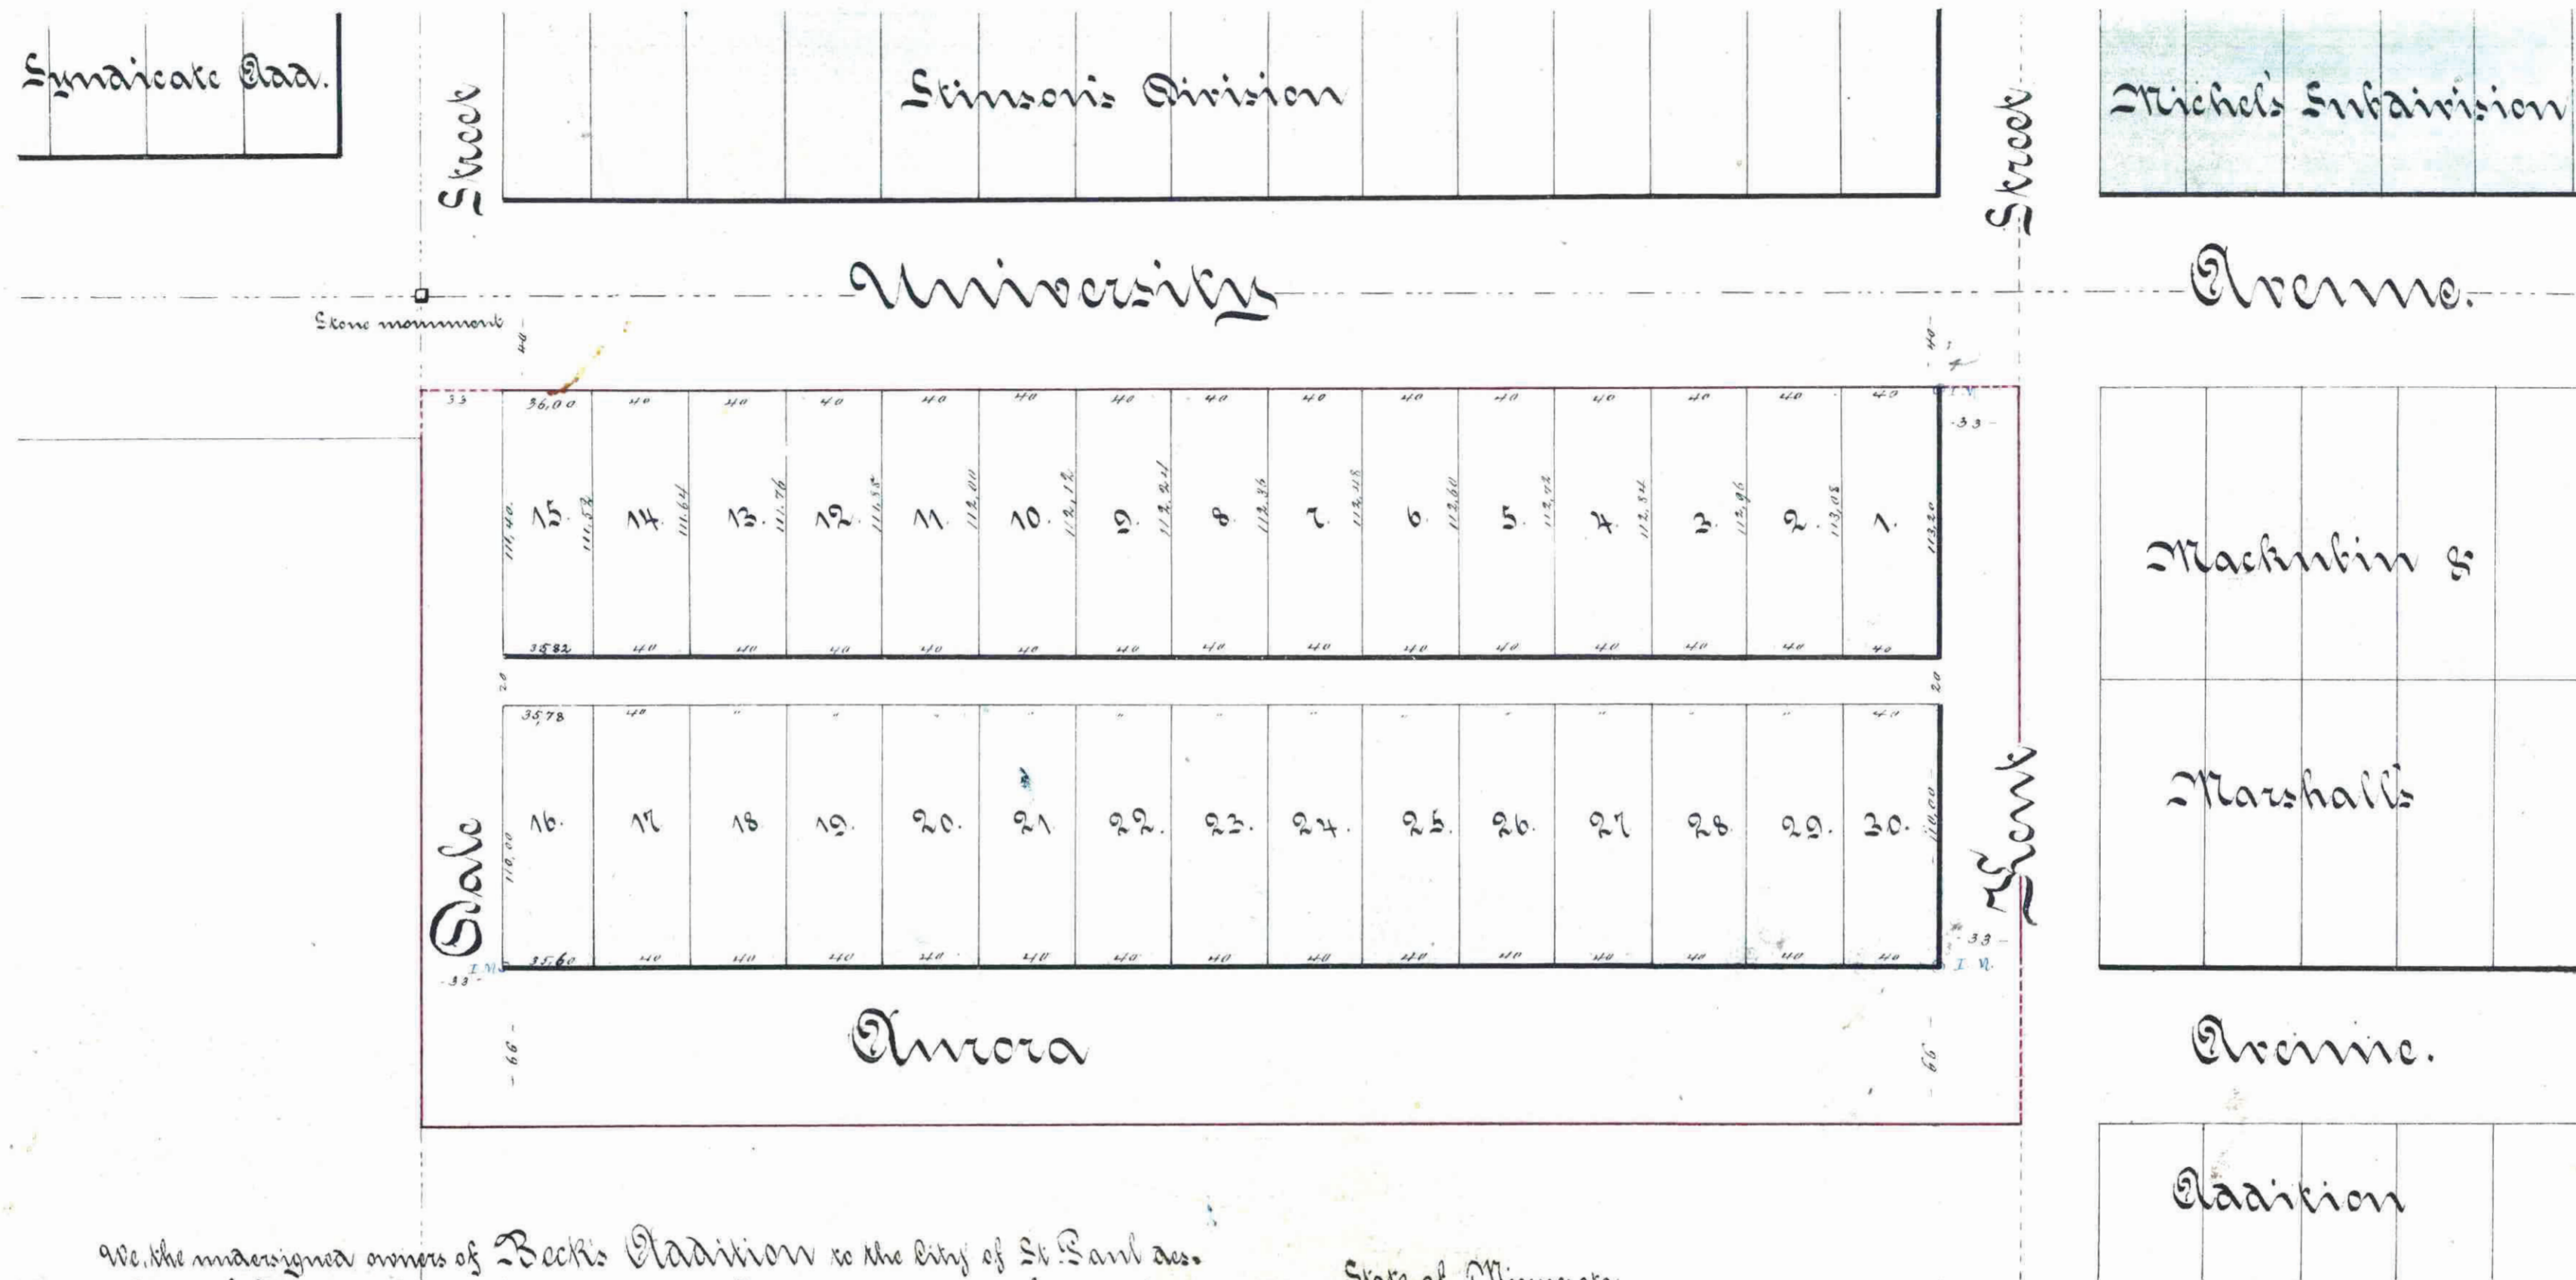

I hereby certify to having surveyed and platted the property as described on this map as Beck's Addition to the City of St. Paul and have placed iron monuments at the corners as shown on this map and the same is correct  
St. Paul  
this 20th day of August 1883.

*Ed. Koeneke*  
Surveyor

We, the undersigned owners of Beck's Addition to the City of St. Paul described as follows to wit: commencing on the Quarter Section stone between Section 25 and Section 26 of Township 29 North, Range 23 West of the 4th P. M. thence South along Sectionline 40 Feet to place of commencement of land to be described in this instrument, thence due South along Sectionline 307.40 Feet to Southline of Ancona Ave, thence East along Southline of said Ancona Avenue 661.60 Feet to Centerline of Kent St, thence North along Centerline of Kent St 309.20 Feet to Southline of University Ave, thence West along Southline of said University Ave 662.00 Feet to place of commencement, containing 46 1/2 acres, do hereby certify to having caused the same to be surveyed and platted as Beck's Addition to the City of St. Paul as herein and hereon indicated, and we do hereby give and dedicate to the public and for the public use forever all the streets and alleys as on this map laid out, and designated  
In witness whereof we have hereunto set our hands and seals  
this 25 day of September 1883  
In Presence of

*Wm. Harding*  
*Wm. Robertson*

*James P. Beck*  
*John T. & V. Beck*

State of Minnesota,  
County of Ramsey }  
before me notary public in  
and for Ramsey County State of  
Minnesota on this 25 day of September 1883  
personally appeared *James P. Beck*  
*Janet A. Beck* his wife  
to me in person known to be the parties  
described in and who signed the above  
certificate and they each acknowledged  
that they executed the same freely and  
voluntarily for the uses and purposes  
therein expressed  
St. Paul  
this 25 day of September 1883.

*Wm. Robertson*  
Notary Public.  
Ramsey County  
Minnesota.

approved  
St. Paul  
this 26 day of Sept- 1883  
*Wm. Robertson* }  
*James P. Beck* }  
Notary Public

Examined and approved *Wm. Robertson* 1883.  
*Wm. Robertson*  
City Engineer.

Accepted by the Common  
Council of the City of St. Paul  
this October 2 1883

*Wm. Robertson*

This plat document is an UNOFFICIAL copy of a Subdivision Plat or Registered Land Survey and is made available for information purposes only.  
To obtain an official copy please contact the Ramsey County Recorder's Office.

STATE OF MINNESOTA,  
County of Ramsey,  
OFFICE OF THE REGISTER OF DEEDS.  
This is to certify that within  
my office at St. Paul on the  
25th day of October A. D.  
1883 at 4 o'clock P. M. and  
that the same was duly recorded  
in Book 1 of Town Plats  
page 125  
*John M. Lewis*  
Register of Deeds.  
By *John M. Spier*  
Deputy