

This plat document is an UNOFFICIAL copy of a Subdivision Plat or Registered Land Survey and is made available for information purposes only.



To obtain an official copy please contact the Ramsey County Recorder's Office.

# Berger's Re-arrangement

OF


Block 21 of Olivier's Addition to West St. Paul.

Scale: 1 in. = 30 feet

Hawley and Newell,  
Civil Engineers

STATE OF MINNESOTA, ss.  
County of Ramsey.  
Office of the Register of Deeds.  
This is to certify that the within instrument was filed for Record in this Office, at St. Paul, on the 17th day of February, A. D. 1887, at 12 o'clock, P. M., and that the same was duly recorded in Book 5 of said Records, page 34.

*McBee*  
Register of Deeds.

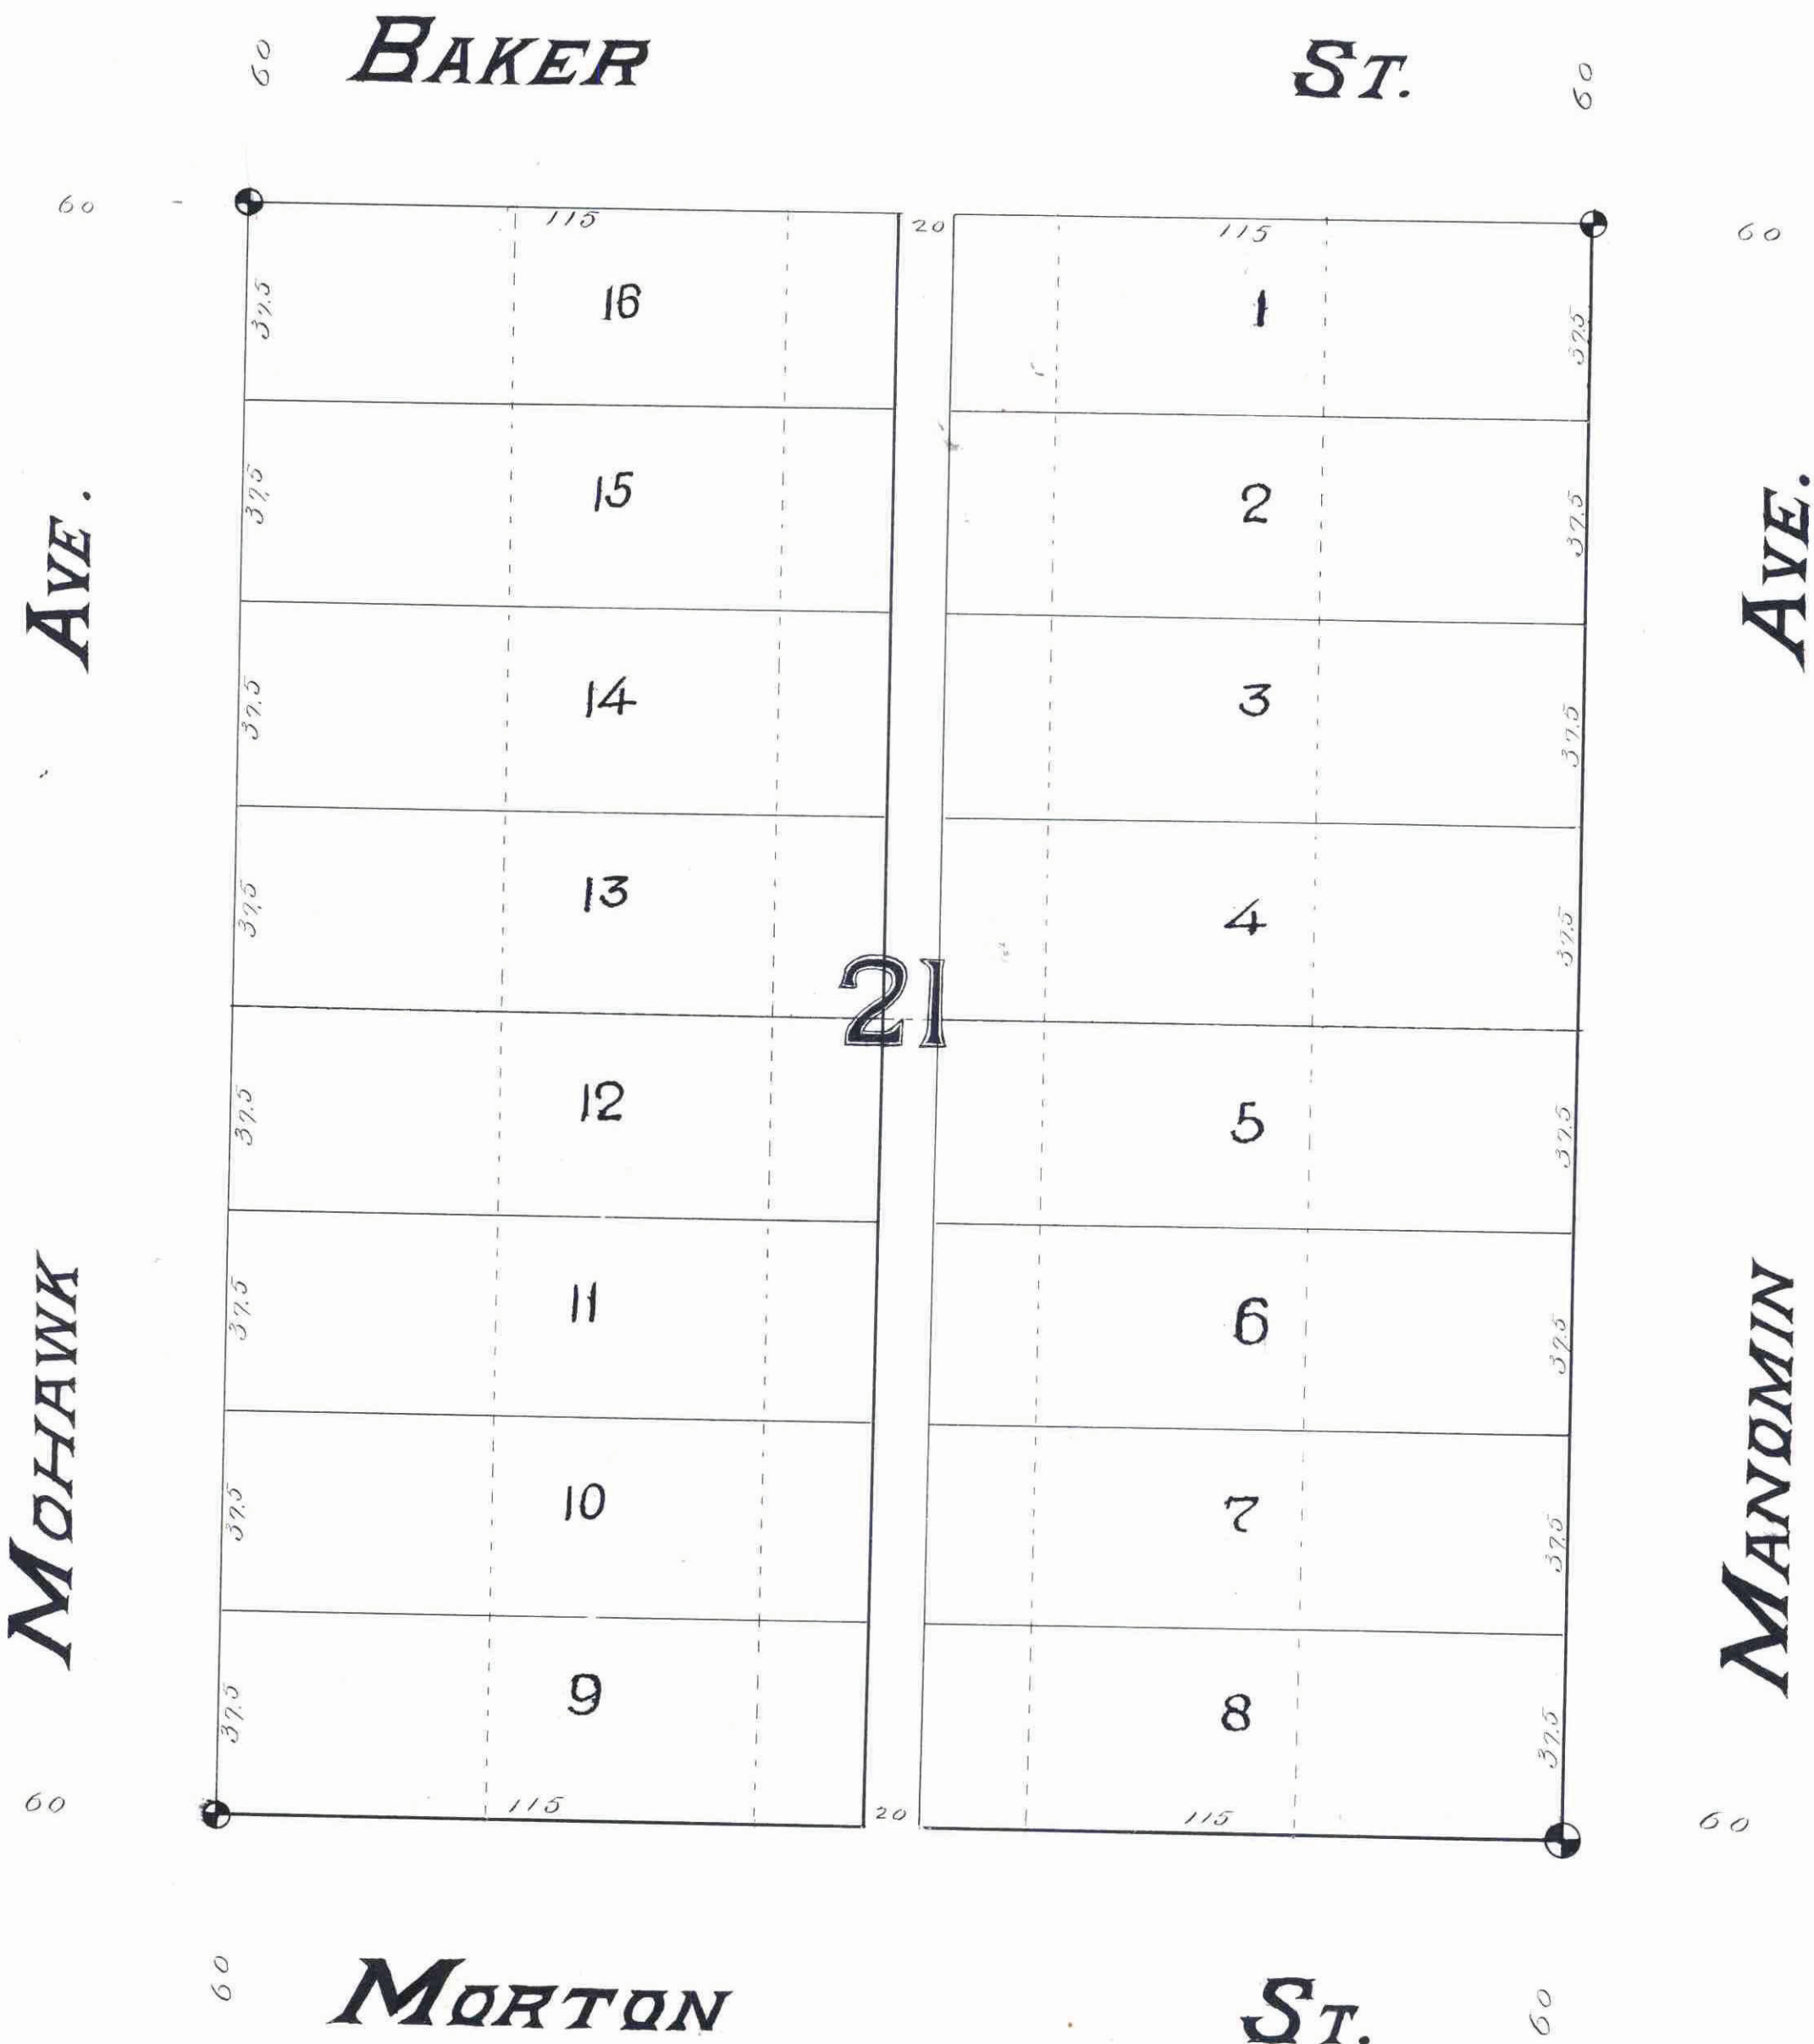

We hereby certify that we have surveyed and plotted the property described on this map as Berger's Re-arrangement of Block 21 of Olivier's Addition to West St. Paul, and that these are true measurements of each portion of the block as shown on this plat and the same is correct.

*Hawley and Newell*  
Civil Engineers

State of Minnesota } On this 15th day of  
County of Ramsey } February, A. D. 1887, personally appeared  
before me, the undersigned, J. B. Hawley, of and for the purpose of recording, to his will known and acknowledged that he executed the foregoing certificate as his own free act and deed, and with free act and deed, said firm.

*J. B. Hawley*  
Notary Public,  
Ramsey Co., Minn.

Accepted and approved this 15th day of Feb., A. D. 1887

*J. P. Holman* } Plat Commissioners  
*J. W. Starkey*

I hereby recommend the acceptance of the within plat by the Common Council

*L. W. Kimball*  
City Engineer

Accepted by the Common Council of the City of St. Paul on the 16th day of February, A. D. 1887

*J. J. McLaughlin*  
City Clerk

We the undersigned owners of Block 21 of Olivier's Addition to West St. Paul hereby certify that we have caused the same to be surveyed and plotted, and hereafter known as Berger's Re-arrangement of Block 21 of Olivier's Addition to West St. Paul, as shown on this plat and hereby dedicate to the public and for the public use from the day hereinafter mentioned. Witness our hands and seals this 15th day of February, A. D. 1887

*Johann Berger*  
*Pauline Longm.*

Taxes Paid this 23rd day of Feb., 1887

*M. J. Keim*  
County Auditor  
Ramsey Co., Minn.

OFFICE OF COUNTY TREASURER, ST. PAUL, MINN.  
FEB 23 1887  
1886 TAX PAID.  
F. A. RENZ, Co. Treas.

