

This plat document is an UNOFFICIAL copy of a Subdivision Plat or Registered Land Survey and is made available for information purposes only.



# FRED BRANDT'S REARRANGEMENT OF BLOCK 38 WEST ST PAUL PROPER

SURVEYED IN AUGUST 1885 BY

C. A. Forbes.

Scale 50 feet = 1 inch

Note: The red lines and figures denote original plat.

I hereby certify to having surveyed and platted the property as described on this map as FRED BRANDT'S REARRANGEMENT OF BLOCK 38 WEST ST PAUL PROPER and have placed Iron Monuments at the corner of each and every block as shown on this map and the same is correct.

Chas. A. Forbes  
SURVEYOR.

State of Minnesota } ss. On this 18th day of September A.D. 1885 personally appeared before me the  
County of Ramsey } undersigned C. A. Forbes, to me well known and acknowledged that  
he executed the foregoing certificate as his own free act and deed.

G. Siegenthaler  
NOTARY PUBLIC  
Ramsey Co Minn.

This is to certify that FREDERIC BRANDT and Mary Brandt his wife proprietors of BLOCK 38 WEST ST PAUL PROPER have caused the same to be platted and surveyed and hereafter known as FRED BRANDT'S REARRANGEMENT OF BLOCK 38 WEST ST PAUL PROPER as shown by this plat and hereby dedicate to the public and for the public use forever all the streets, avenues, alleys, parks, and boulevards as herein indicated. Witness our hands and seals this 18th day of September 1885.

In presence of  
G. Siegenthaler  
Chas. A. Forbes

Fred. Brandt  
Mary Brandt

State of Minnesota } ss. On this 18th day of September A.D. 1885  
County of Ramsey } personally came before me the undersigned FRED BRANDT and  
MARY BRANDT his wife to me well known and they acknowledged that they executed  
the foregoing certificate for the uses and purposes therein expressed.

G. Siegenthaler  
NOTARY PUBLIC  
Ramsey Co Minn.

Accepted and approved this 19th day of September A.D. 1885.

J. P. Holson  
James Starkey  
Wm. Paulslyle  
PLAT COMMISSIONERS

Hereby recommend the acceptance of the within plat by the common council.

L. W. Remondett  
CITY ENGINEER

Accepted by the common council of the city of St. Paul on the 20th day of September 1885.


Wm. McCullough  
CITY CLERK

Taxes paid July 22nd 1886

James O'Brien  
COUNTY AUDITOR  
Ramsey Co Minn.

Assessments

James O'Brien  
CITY TREASURER  
ST. PAUL.

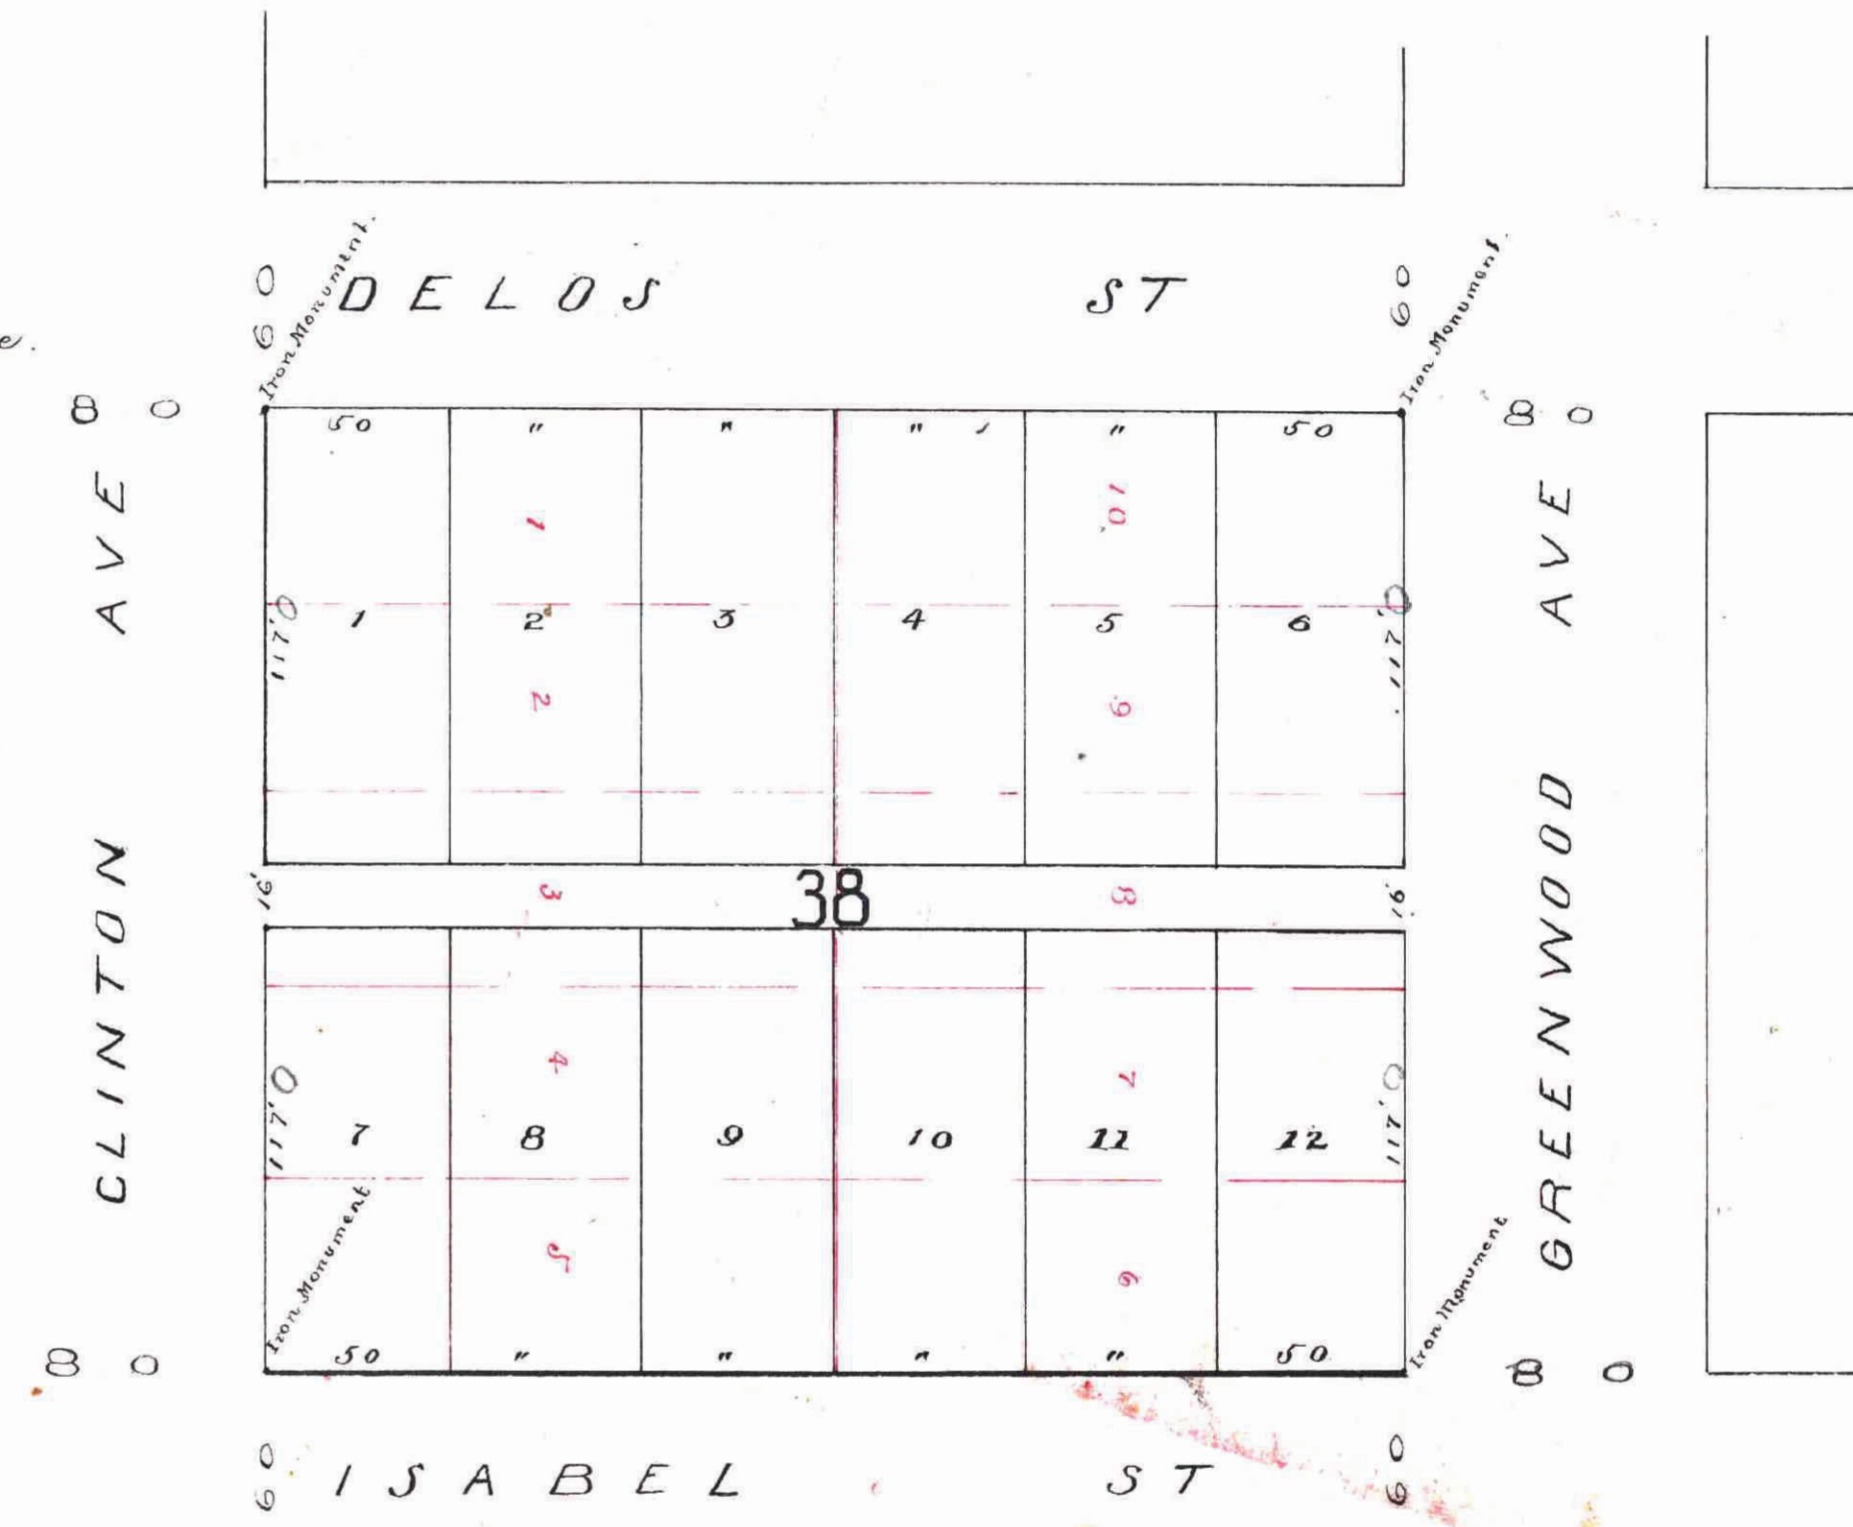

CITY TREASURER'S OFFICE  
ST. PAUL, MINN.  
AUG 19 1886  
ASSESSMENTS PAID  
Resigned  
CITY TREAS.

OFFICE OF  
COUNTY TREASURER,  
ST. PAUL, MINN.  
JUL 21 1886  
1885 TAX PAID.  
Wm. O'Brien  
County Treasurer

STATE OF MINNESOTA, } ss.  
County of Ramsey. }  
Office of the Register of Deeds.  
This is to certify that the within instrument was filed for Record in this Office, at St. Paul on the 18th day of August on the 18th at 11 o'clock A.M., and that the same was duly reported in Book No. 307, Plats pages 18.  
Wm. O'Brien  
Register of Deeds.  
By: \_\_\_\_\_  
Deputy.