


Blocks 1, 2, & 3 Prospect Plateau

Being a re-arrangement of a part of Bell's
Addition to West St. Paul, Ramsey Co., Minn..

Scale 100 ft. lin.

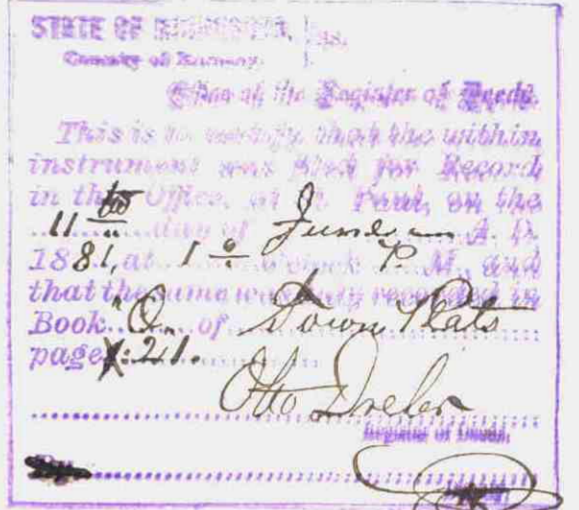


I hereby certify, that this is a correct Plat of that part of Blocks 13, 14, and 17 of Bell's addition to West St. Paul, as subdivided and re-arranged into Blocks 1, 2, and 3 of Prospect Plateau, as drawn and platted by me in the month of June 1881
M. F. Newell
Surveyor

I Certify that there are no new streets in blocks 1, 2, and 3 of Prospect Plateau, and that the Alleys are of the width required by Ordinance


L. W. Rundlett
City Engineer

Approved, by Plat Commission
St. Paul, June 8th, 1881
Wm A. Vanslyke
Chas. W. Morris

Accepted and Approved
By Common Council
June 7, 81.
W. W. Rundlett
City Clerk

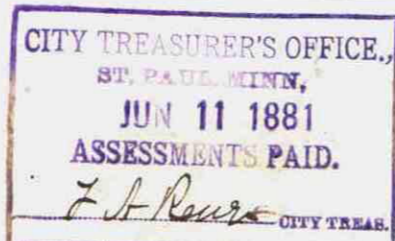

Taxes Paid
June 11/81
J. M. Cardy
Co. auditor
per

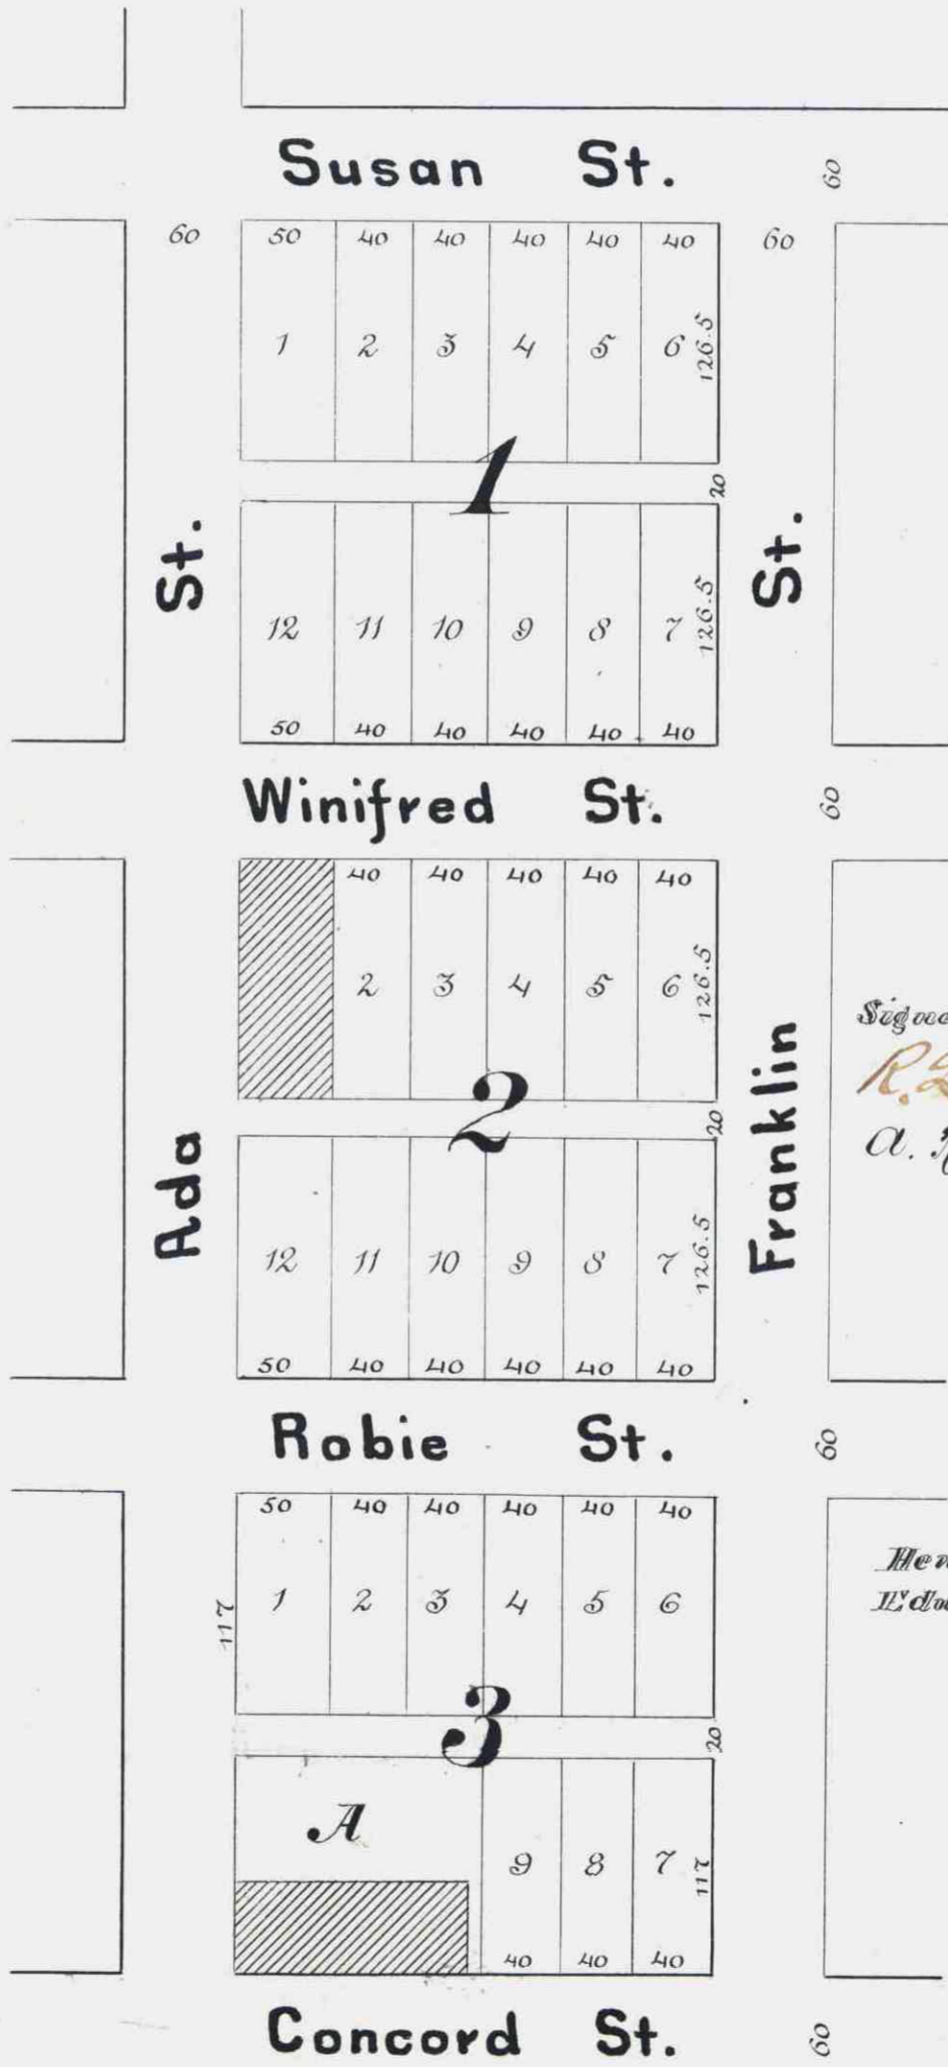

We the undersigned, being the owners and proprietors of Block 13, Lots 1, 2, 3, 4, 6, 7, 8, 9, 10, and the south 10 ft. of Lot 5 Block 14, and all of Block 17, except a tract in the SW. corner thereof, fronting 50' on Ada St., and 120 ft. on Concord St. (all in Bell's Addition to West St. Paul), do hereby certify that we have caused the same to be laid out, re-arranged and platted as hereon indicated to the end that the same may be recorded as the Law directs, and known as Blocks 1, 2, and 3 of Prospect Plateau, and we do hereby give and dedicate to the public, for public use, the Alleys as hereon indicated.

Signed in presence of
R. L. Gorman
A. P. Starkey

Henry H. Fuller
Wm A. Gorman
Mary J. Somers
Edmund T. Somers
James P. Gribben
Jennie D. Gribben

State of Minnesota } S.S.
County of Ramsey }

Be it known that on this
day of June A. D. 1881

personally came before me
Henry H. Fuller Bachelor, Wm A. Gorman, Mary J. Somers, his wife
Edmund T. Somers Bachelor, James P. Gribben & Jennie D. Gribben his wife
to me personally known to be the
same persons described in and
who executed the foregoing
instrument and acknowledged
that they executed the same
freely and voluntarily

R. L. Gorman
Notary Public
Ramsey Co.
Minnesota