


# BLOCKS - 4. & 5. PROSPECT PLATEAU.

BEING A REARRANGEMENT AND SUBDIVISION OF  
BLOCKS 9 & 10. BELLS ADD. WEST ST. PAUL.  
SCALE - 50 FT. PER INCH.

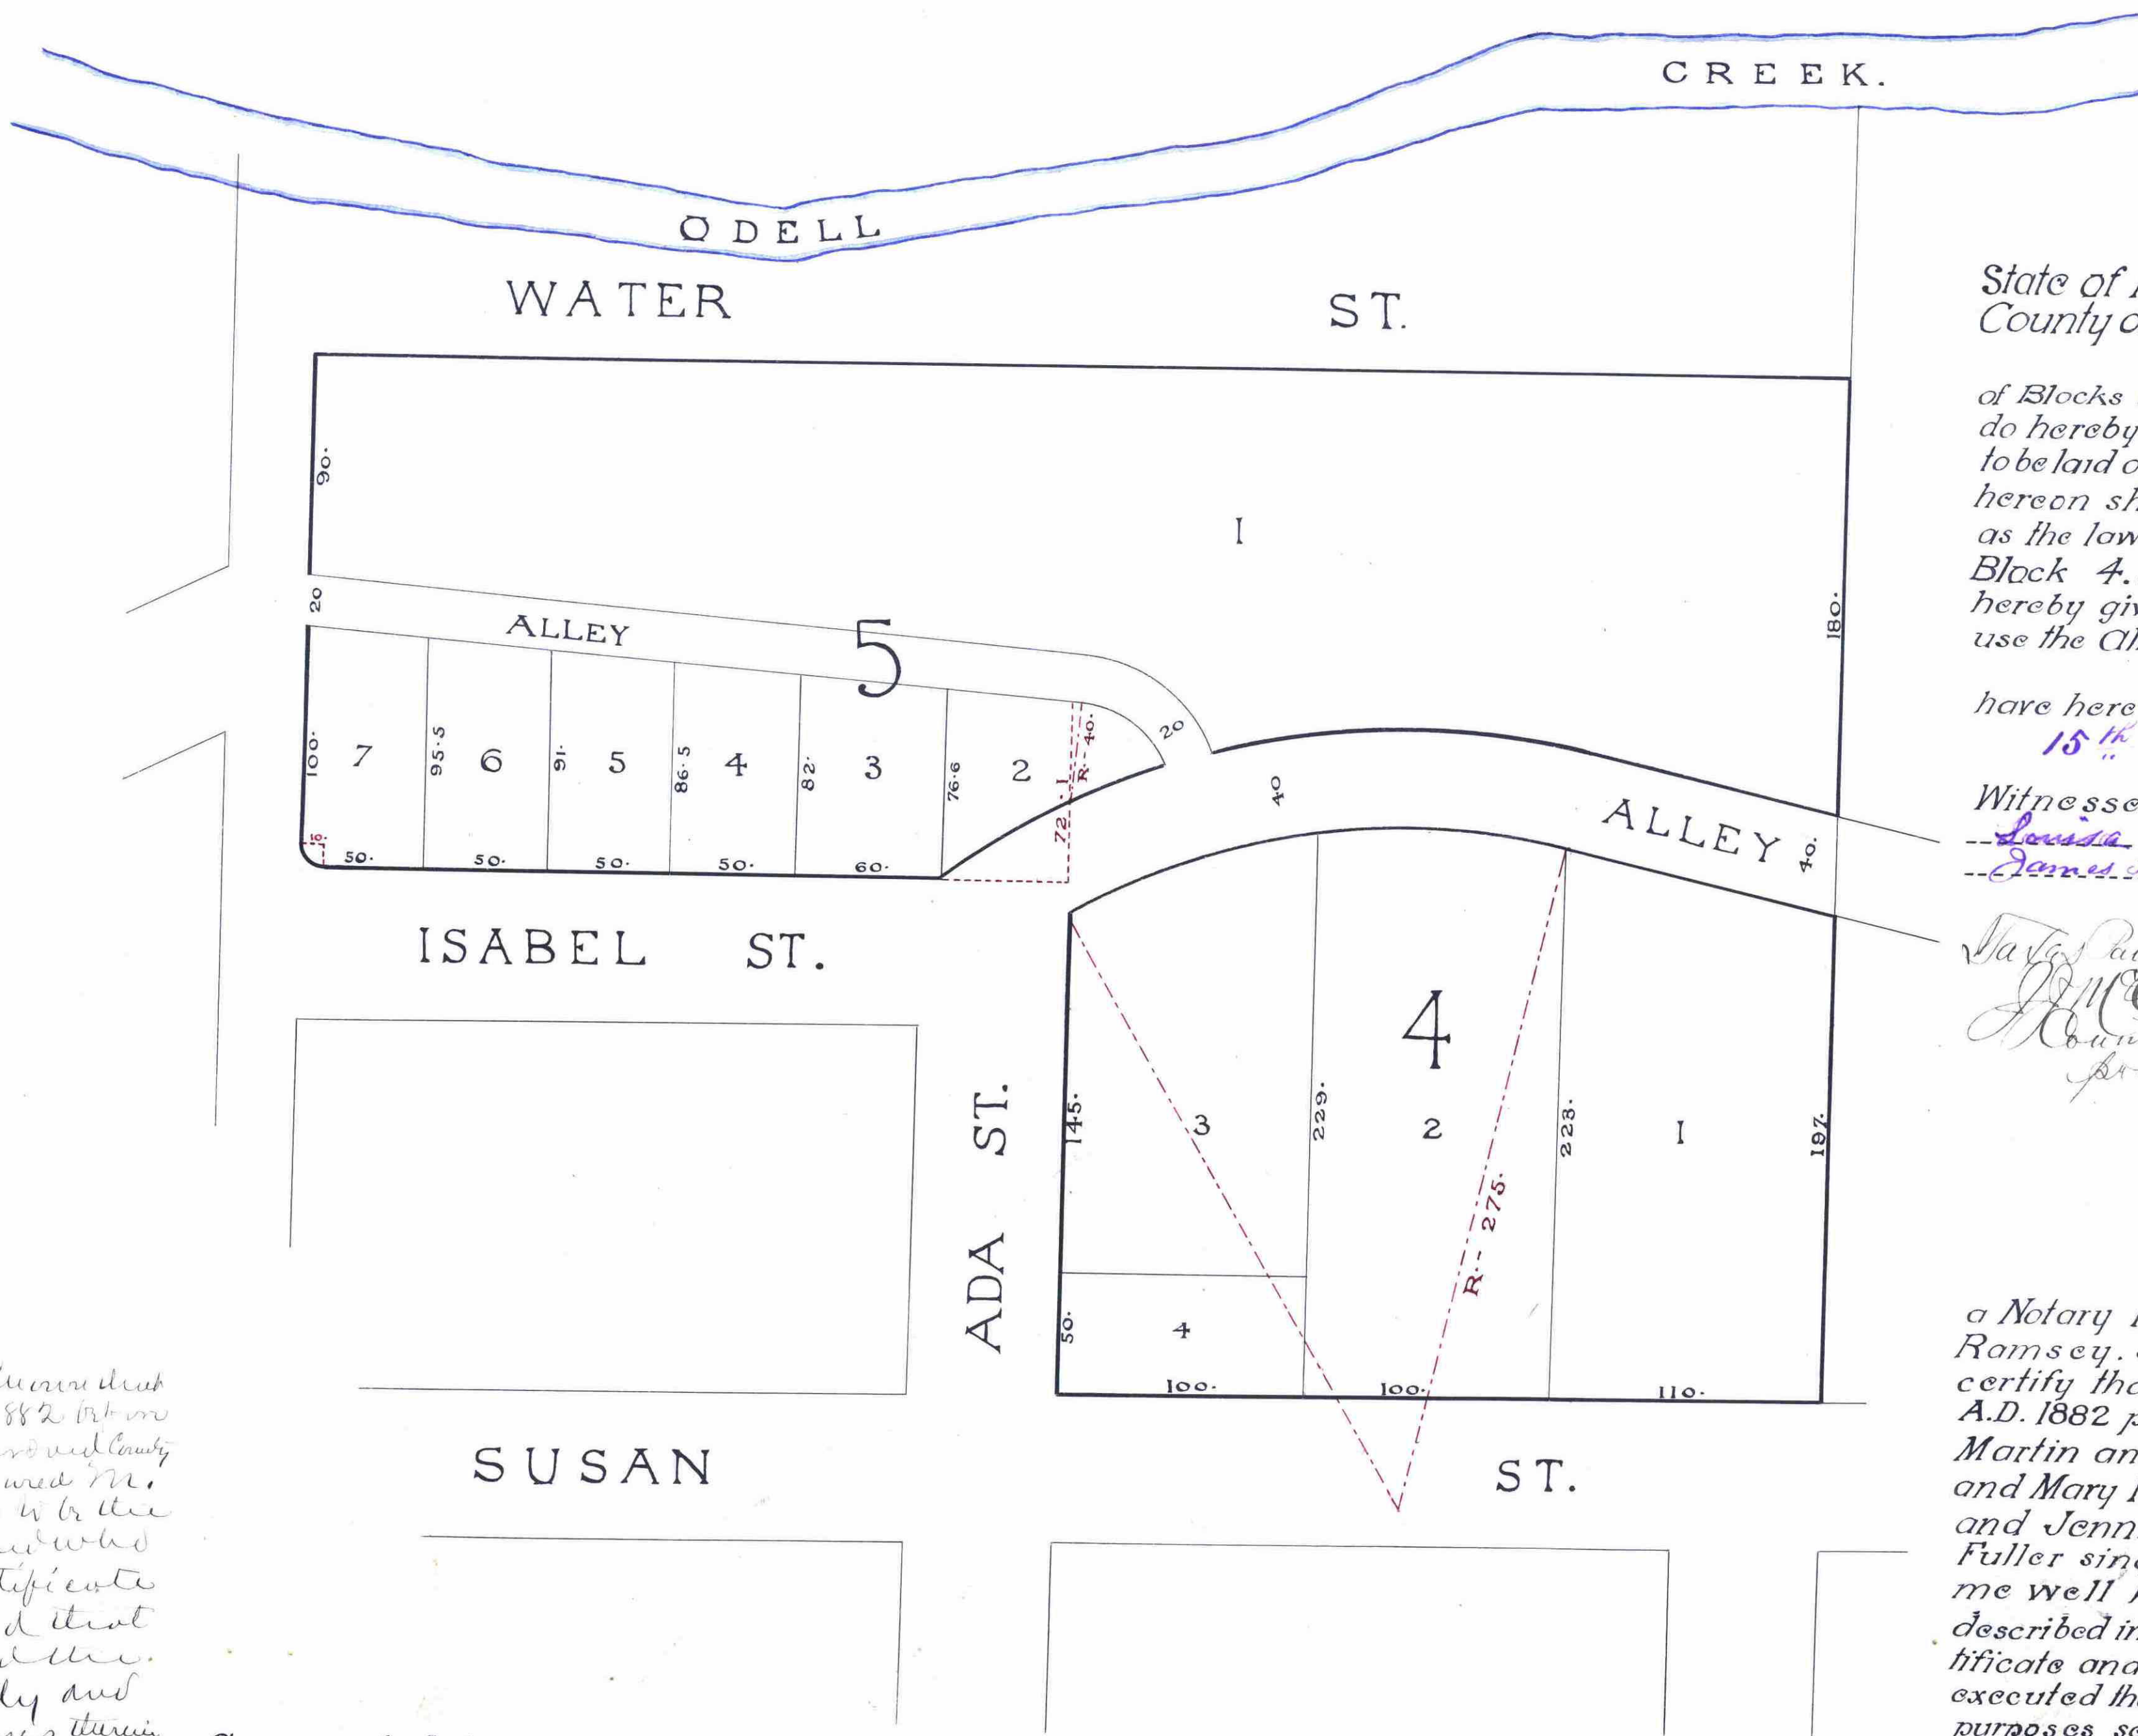

State of Minnesota, ss.  
County of Ramsey, ss.

The undersigned proprietors of Blocks 9 & 10 of Bell's Addition to West St. Paul do hereby certify that we have caused the same to be laid out rearranged and subdivided as hereon shown to the end that it may be recorded as the law directs and be hereafter known as Block 4 & 5 of Prospect Plateau and we do hereby give and dedicate to the Public for public use the Alleys as hereon indicated.

In testimony whereof we have hereunto set our hands and seals the 15<sup>th</sup> day of July, A.D. 1882.

Signed, *Paul Martin*  
*James S. Martin*  
*W. A. Somers*  
*Mary S. Martin*  
*James P. Gribben*  
*Jennie D. Gribben*  
*H. H. Fuller*  
*E. T. Somers*  
*M. W. Cole*

Witnessed, *Louisa Goss*  
*James Starkey*

*James Starkey*  
County Auditor  
for St. Paul City

I, *James Starkey*  
a Notary Public in and for the County of Ramsey, State of Minnesota do hereby certify that on this the 15<sup>th</sup> day of July A.D. 1882 personally came before me *Paul Martin* and *Mary S. Martin* his wife - *W. A. Somers* and *Mary F. Somers* his wife - *James P. Gribben* and *Jennie D. Gribben* his wife - *H. H. Fuller* single and *E. T. Somers* single - to me well known to be the identical persons described in and who executed the foregoing certificate and they severally acknowledged that they executed the same freely and for the uses and purposes set forth.

*James Starkey*  
Notary Public  
Ramsey County, Minn.

I certify that the foregoing is a correct plat of Blocks 4 & 5. Prospect Plateau - being a Rearrangement and Subdivision of Blocks 9 & 10 - Bell's Addition to West St. Paul.

*H. H. Fuller* Attorney

Approved, *L. W. Rundlett*  
City Engineer.

Accepted by Common Council July 18 1882

City Treasurers' Office  
ST. PAUL, MINN.  
JUL 20 1882  
ASSESSOR PAID

STATE OF MINNESOTA, ss.  
County of Ramsey, ss.  
OFFICE OF THE REGISTER OF DEEDS.  
This is to certify that the within instrument was filed for Record in this office, at St. Paul, on the 21<sup>st</sup> day of July, A. D. 1882 at 4:40 clock P. M., and that the same was duly recorded in Book of Plats page 28 of *Plats*  
By *W. H. Johnson*  
Register of Deeds.

State of Minnesota,  
County of Ramsey, ss. *Bert Kucan* Clerk  
On this 21<sup>st</sup> day of July, A. D. 1882 before me a Notary Public in and for said County and State personally appeared *M. W. Cole* to me well known to be the same person described in and who presented the annexed certificate and duly acknowledged that he signed and executed the same freely and voluntarily and for the uses and purposes therein expressed  
Witness my hand and Notarial Seal at the City of St. Paul in said County and State this day and year above written  
*Komer G. Eller*  
Notary Public  
Ramsey Co  
Minn.

Approved, July 15, 1882.  
*S. G. Holson*  
*Wm A Van Slyke*  
*James Starkey*  
Plat Commission.  
S. G. Kent. del.