


99437

RE ARRANGEMENT OF Kenwood Terrace Ramsey County, MINN

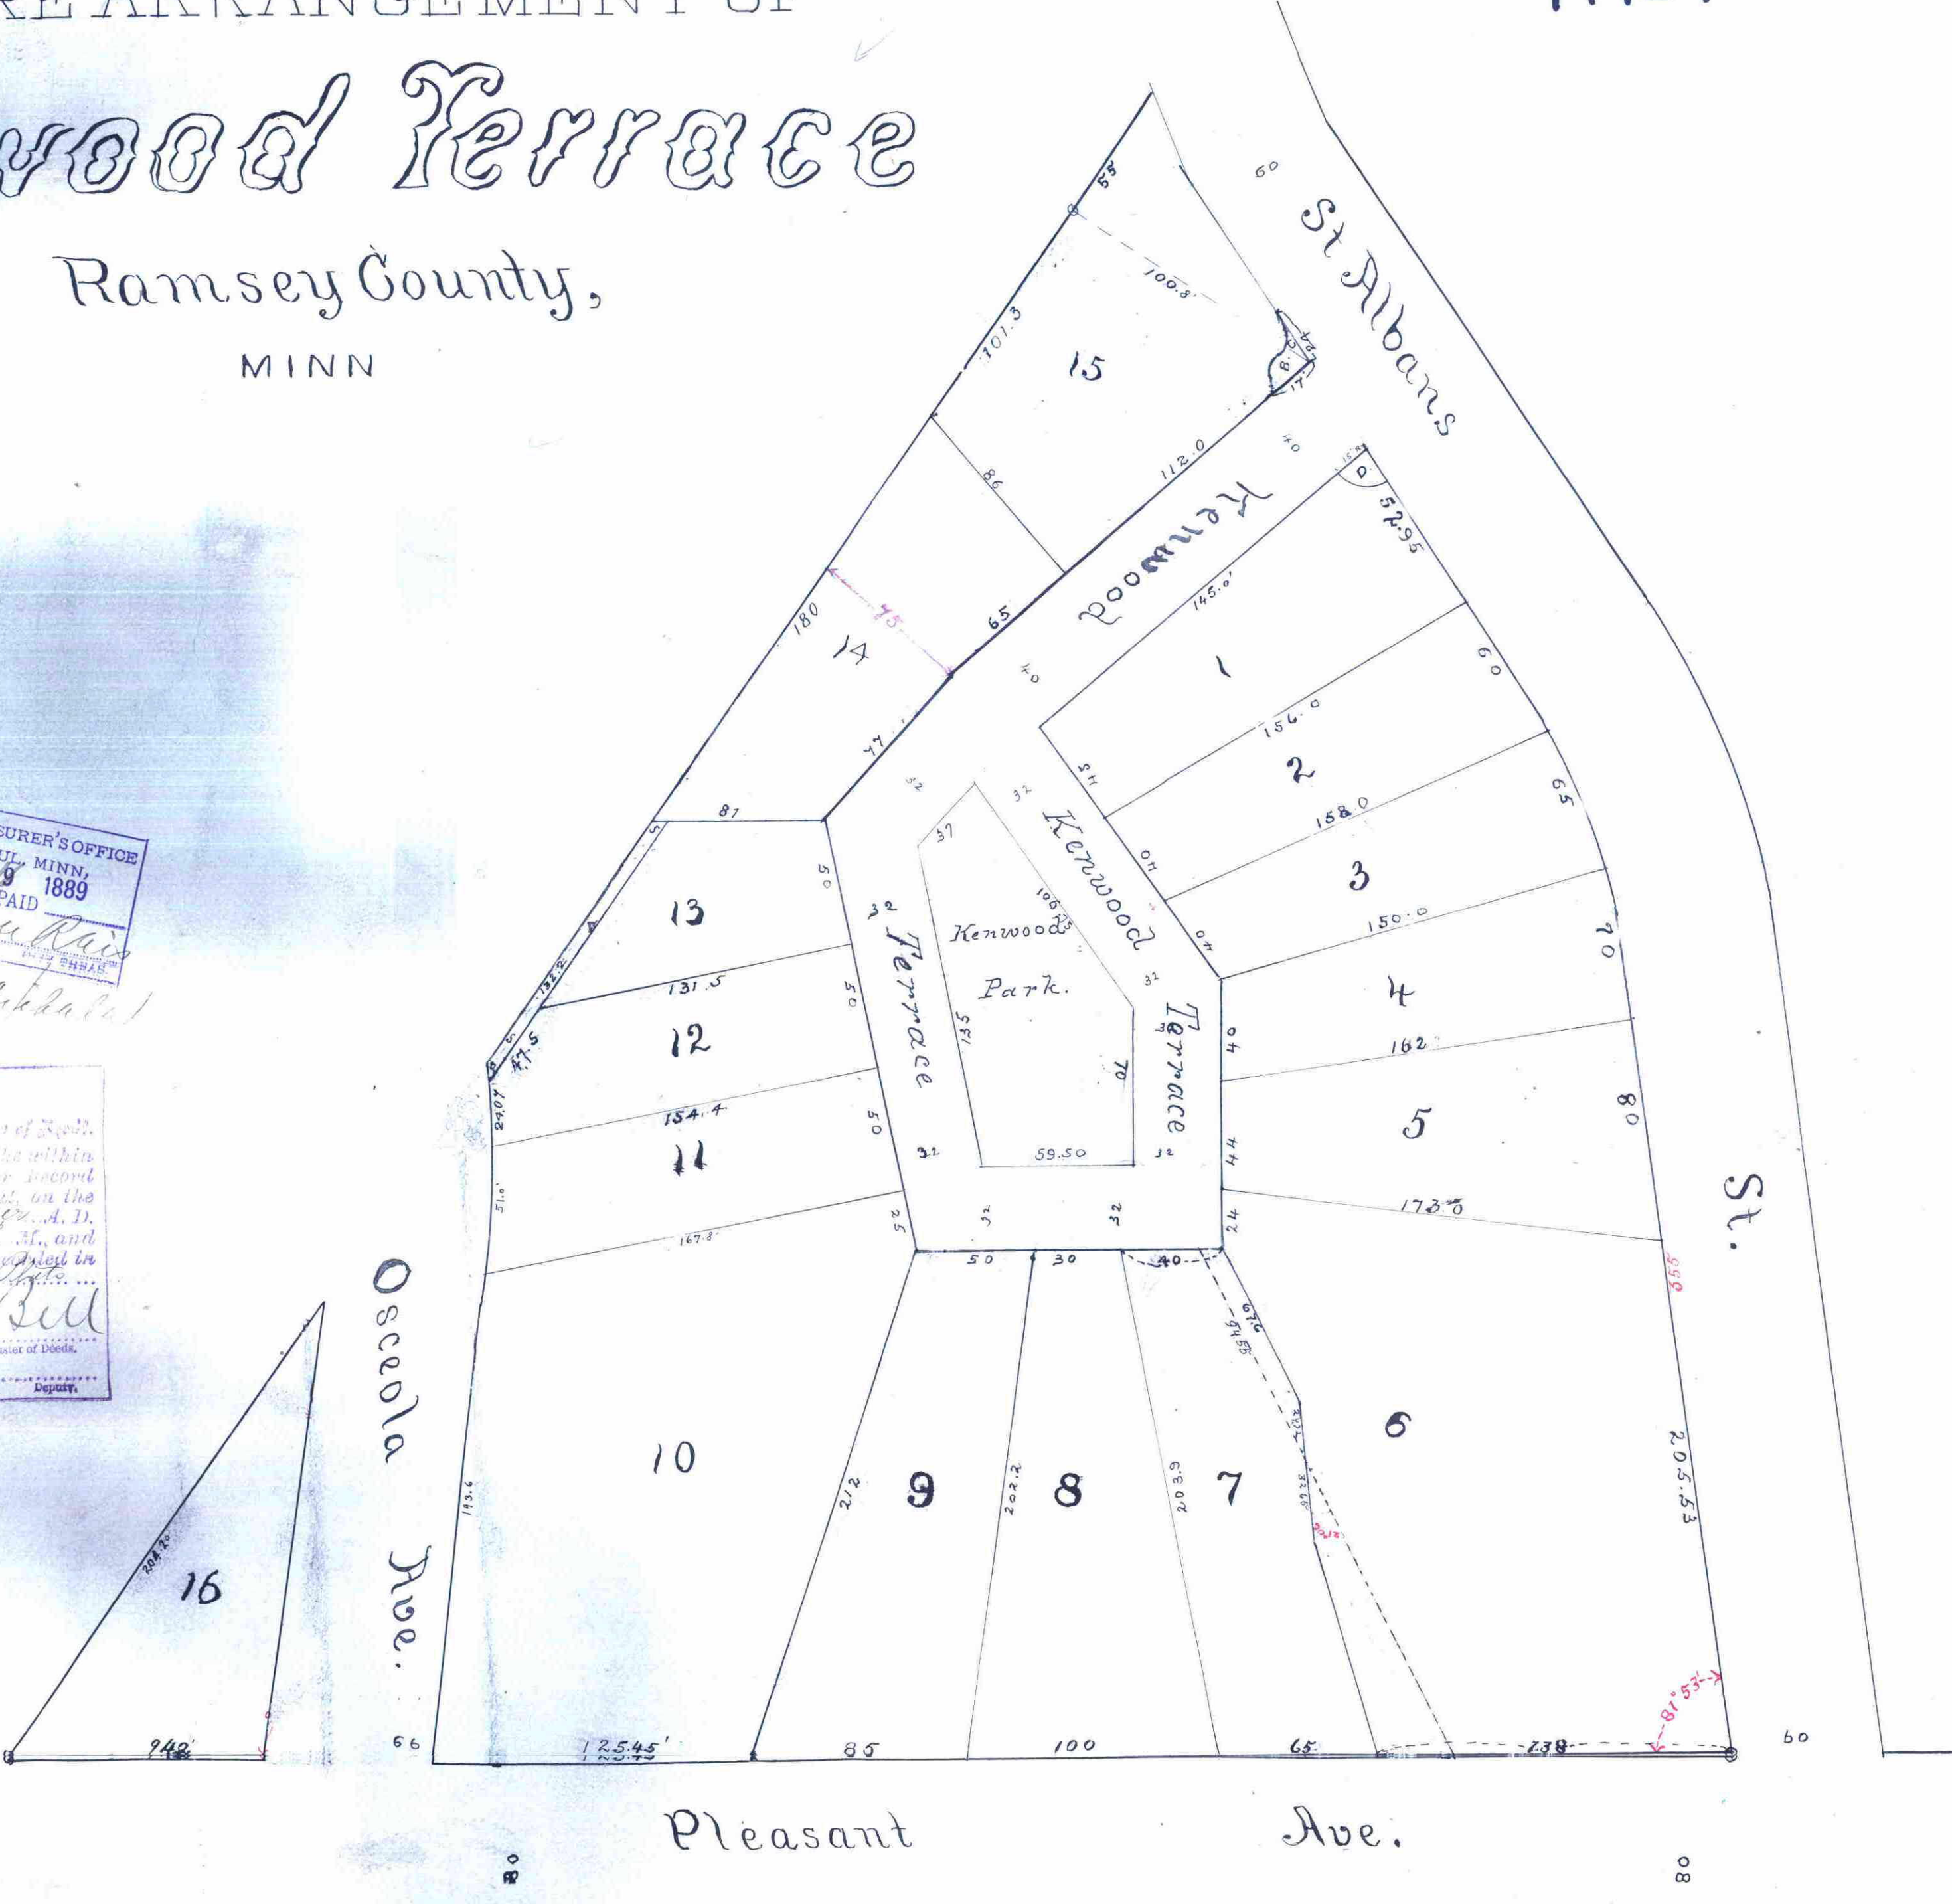

I hereby certify to having surveyed and platted the property as described on this map as the Rearrangement of Kenwood Terrace and have placed iron monuments at the corners of each and every block as shown on this map and the same is correct
 W. Grover
 Surveyor.

State of Minnesota } s.s. On this 12th day of July A.D. 1888, personally appeared before the undersigned W. Grover to me well known and acknowledged that he executed the foregoing certificate as his own free act and deed
 W. Grover
 Notary Public
 Ramsey Co., Minn.

This is to certify that Matland E. Graves unmarried and Frederick G. Bourne and Emma K. Bourne his wife, proprietors of Kenwood Terrace, as recorded in the office of the Register of Deeds for Ramsey County, Minnesota, have caused the same to be surveyed and platted and hereafter known as the Rearrangement of Kenwood Terrace, Ramsey Co., Minn. as shown by this plat and hereby dedicate to the public and for the public use forever all the streets and avenues as herein indicated.

Witness our hands and seals this 20th day of August 1888
 In presence of
 H. W. Gibson
 E. C. Danks
 Matland E. Graves
 Frederick G. Bourne
 Emma K. Bourne

State of New York } s.s. On this 20th day of Aug A.D. 1888, personally came before me the undersigned Matland E. Graves and Frederick G. Bourne and Emma K. Bourne to me well known and acknowledged that they executed the foregoing certificate for the uses and purposes therein expressed
 H. W. Gibson
 Notary Public New York
 Ramsey Co. Minn.

Office of COUNTY TREASURER
 ST. PAUL, MINN.
 1888 TAX PAID.
 A. M. NELSON, County Treasurer.
 Taxes Paid and Transfer Entered
 DEC 1 1889
 M. E. KAIN, County Auditor.
 Per: [Signature]

Accepted and approved this 16th day of November A.D. 1889
 [Signature]
 [Signature] } Plat Commissioners
 [Signature] } City Engineer

Accepted by the Common Council of the City of St. Paul on Nov. 19/1889.
 [Signature]
 By [Signature]

State of New York, } s.s.
 City and County of New York, }
 I, JAMES A. FLACK, Clerk of the City and County of New York, and also Clerk of the Supreme Court for the said City and County, do HEREBY CERTIFY, That
 [Signature]
 whose name is subscribed to the Certificate of the proof or acknowledgment of the annexed Instrument, and thereon written, was, at the time of taking such proof or acknowledgment, a Notary Public in and for the City and County of New York, dwelling in the said City, commissioned and sworn, and duly authorized to take the same. And further, that I am well acquainted with the handwriting of such Notary, and verily believe that the signature to the said certificate of proof or acknowledgment is genuine.
 IN TESTIMONY WHEREOF, I have hereunto set my hand and affixed the Seal of the said Court and County, the [Signature] day of [Signature] 1889

SEP 29 1889

CITY TREASURER'S OFFICE
 ST. PAUL, MINN.
 DEC 9 1889
 ASSESSMENTS PAID
 [Signature]
 [Signature]
 No 99437
 STATE OF MINN.
 County of Ramsey
 This is to certify that the within instrument is for record in the City of St. Paul, Minn., on the 18th day of August, A. D. 1888, and that the same is recorded in Book 113 page 13
 [Signature]
 By [Signature] Registrar of Deeds.