


A. H. KOEHLER'S RE-ARRANGEMENT

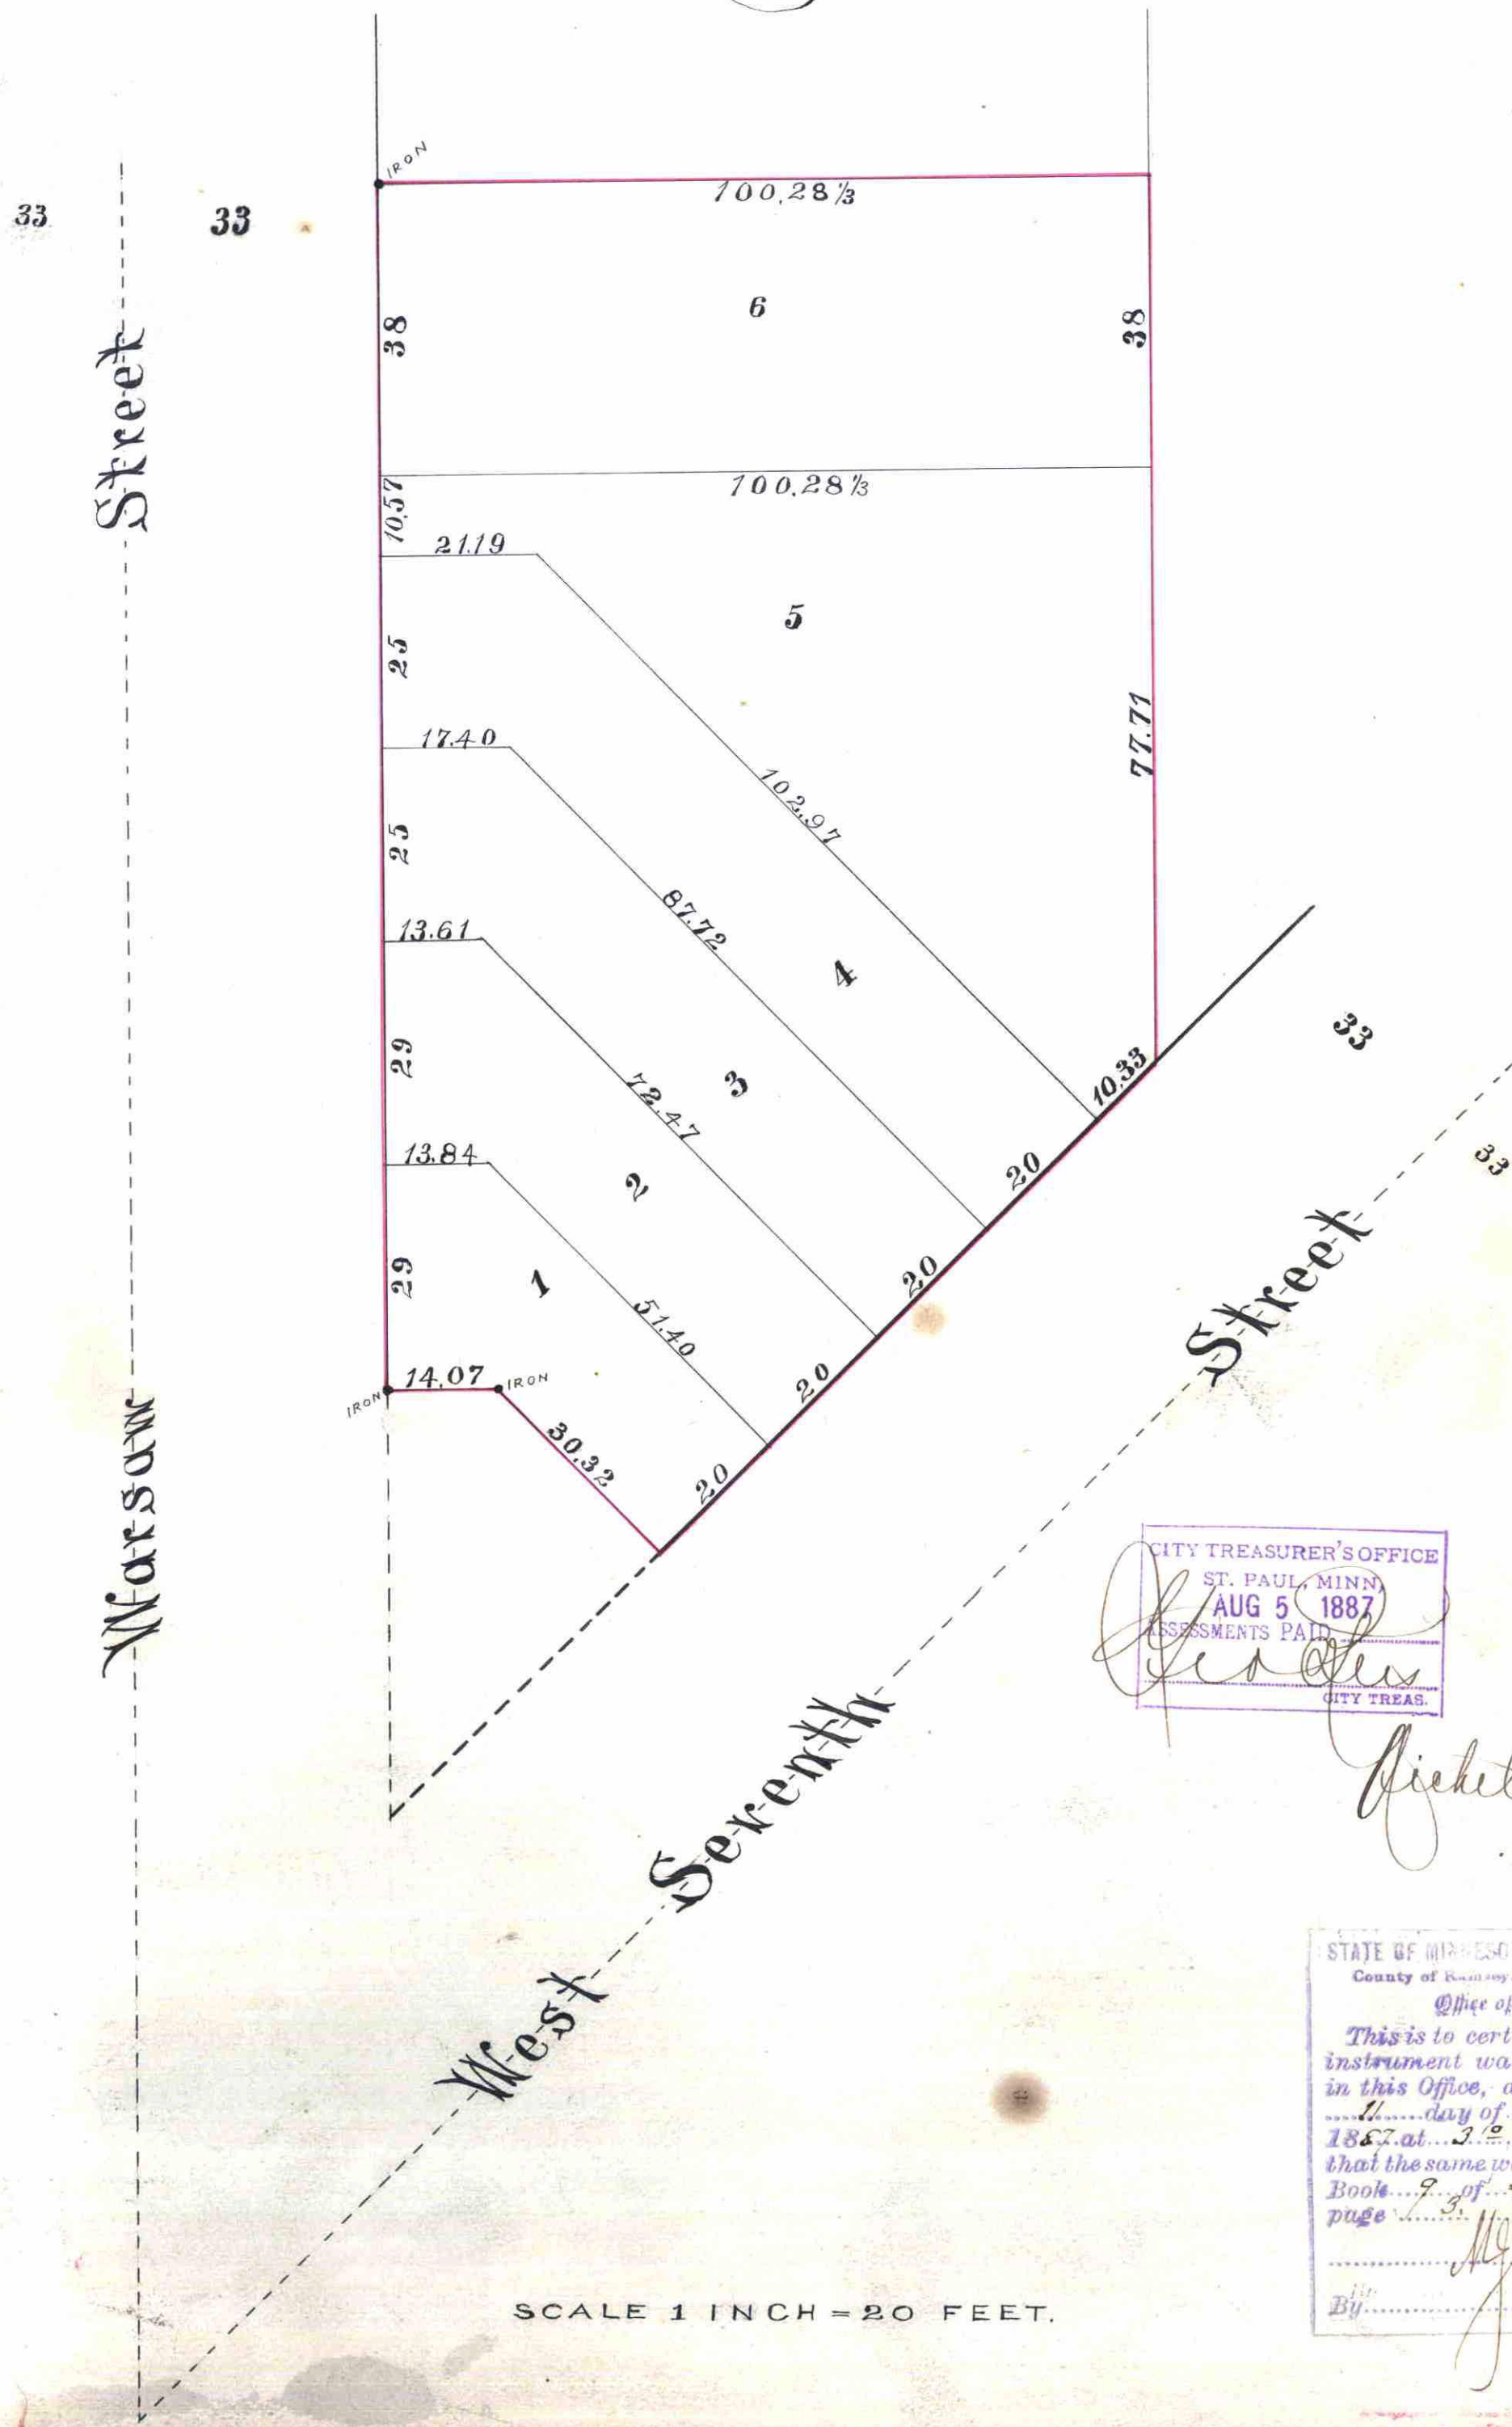

St Paul Minn July 8th 1887.
 I hereby certify to having surveyed and platted the property as described on this map as A. H. Koehler's Re-arrangement "A" St Paul Minn. and have placed iron monuments at the corners of each and every block as shown on this map, and the same is correct.
 D. L. Tuttle,
 Surveyor.

State of Minnesota }
 County of Ramsey. } ss. On this 8th day of July A.D. 1887 before me the undersigned personally appeared D. L. Tuttle to me well known, and acknowledged that he executed the foregoing certificate as his own free act and deed.
 John M. Gray
 Notary Public
 Ramsey County
 Minnesota

This is to certify that we Albert H. Koehler and Minnie Koehler his wife are the owners of Lots 12, 13, 14, 15 and part of 16 of Block 31 The Sager Subdivision of Blocks 18, 31 Stinson Brown & Ramsey's Addition to St Paul and have caused the same to be surveyed and platted, and hereafter known as A. H. Koehler's Re-arrangement "A" as shown by this plat, and hereby dedicate to the public and for the public use forever all the streets as hereon indicated.
 Witness our hands and seals this 14th day of July A.D. 1887.
 In presence of }
 J. J. Harshbarger }
 A. H. Koehler (Seal)
 Minnie Koehler (Seal)

State of Minnesota }
 County of Ramsey. } ss. On this 14th day of July A.D. 1887 before me the undersigned personally appeared Albert H. Koehler and Minnie Koehler his wife to me well known, and acknowledged that they executed the foregoing instrument as their free act and deed for the purpose and purposes therein expressed.
 J. J. Harshbarger
 Notary Public
 Ramsey County
 Minn.

Accepted and approved this 18 day of July A.D. 1887.
 L. J. Holcomb }
 J. W. Stark }
 L. W. Remond }
 CITY ENGINEERS.

Accepted by the Common Council of the City of St Paul on the 21st day of Aug, 1887.
 Thos. Undergast
 City Clerk.

St Paul Minn 1887.
 Assessments paid
 City Treasurer.
 St Paul.
 Minn.

St Paul Minn July 15th 1887
 Taxes paid and transfers entered,
 M. J. Kani
 County Auditor.
 Ramsey Co.
 Minn.
 J. L. Bell
 Deputy

CITY TREASURER'S OFFICE
 ST. PAUL, MINN.
 AUG 5 1887
 ASSESSMENTS PAID
 J. L. Bell
 CITY TREAS.

STATE OF MINNESOTA, ss.
 County of Ramsey.
 Office of the Register of Deeds.
 This is to certify that the within instrument was filed for record in this Office, at St. Paul, on the 11th day of July, A. D. 1887 at 2:20 o'clock P. M., and that the same was duly recorded in Book 7, of page 104.
 J. L. Bell
 Register of Deeds.

OFFICE OF
 COUNTY TREASURER
 ST. PAUL, MINN.
 JUL 15 1887
 1886 TAX PAID.
 F. A. RENZ, Co. Treas.