

Map of

THE PIONEER REAL ESTATE AND BUILDING SOCIETY'S SUBDIVISION

OF

BLOCK NO 36.

IN

STINSON, BROWN, and RAMSEY'S ADDITION

TO THE

CITY OF ST PAUL

COUNTY OF RAMSEY

MINNESOTA.

The undersigned "The Pioneer Real Estate and Building Society" a corporation duly organized, and existing under, and by virtue of the Laws of the State of Minnesota, being the owners of Block No 36 Stinson, Brown, and Ramsey's addition to St Paul. Do hereby certify to having caused the same to be surveyed and divided and platted as shown by this Map.

In Testimony where of the said Corporation has caused its corporate name, and Seal to be affixed, and the same to be attested by its President and Secretary This 5th day of May A. D. 1883


In Presence of
C. S. Keller
B. Lansing
 The Pioneer Real Estate and Building Society
C. S. Keller President
W. H. Johnston Secretary

Taxes paid June 14th 1883
J. M. Cardy
 County Auditor
 for St Paul

I hereby certify to having subdivided and platted the property as described on this map as Block No 36 of Stinson Brown and Ramsey's Addition to the City of St Paul, County of Ramsey State of Minnesota, and have placed iron monuments at the corners of the Block as shown on this map and the same is correct

C. W. Drinkerhoff
 Civil Engineer.
 104 East Third Street
 St Paul Minn.

SCALE 1 INCH = 40 FEET.

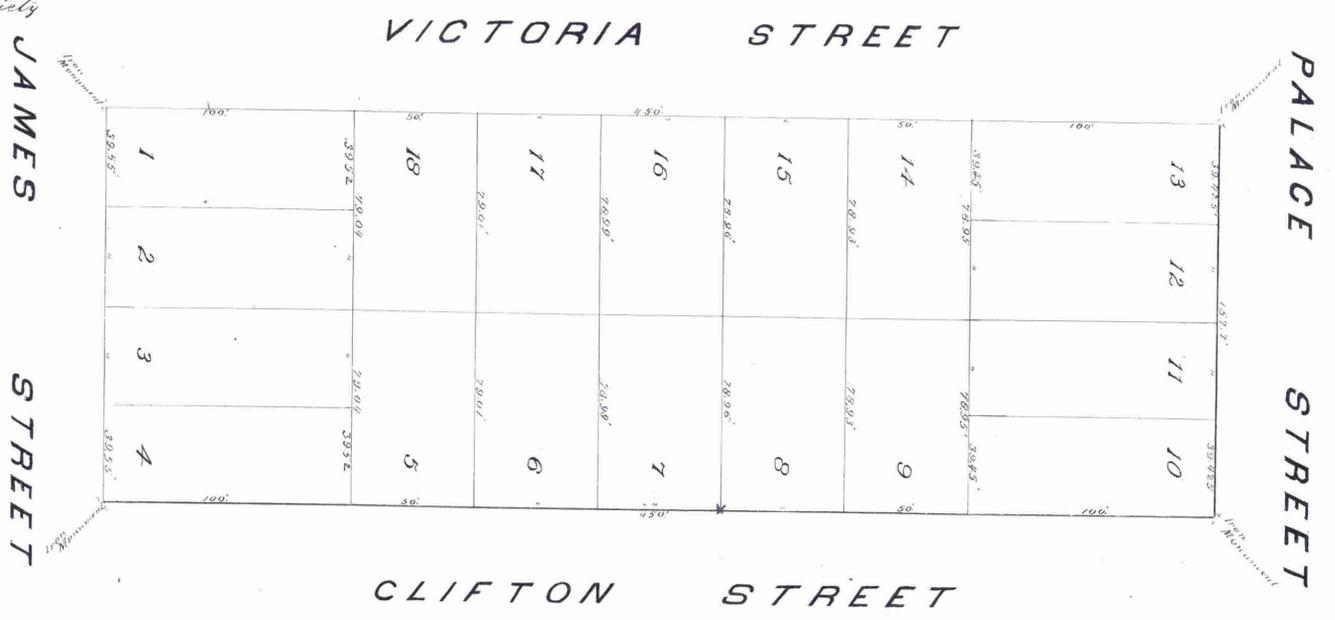

State of Minnesota } ss.
 County of Ramsey }
 On this 5th day of May A. D. 1883, personally appeared before me Charles S. Keller President and W. H. Johnston Secretary of the above named Corporation "The Pioneer Real Estate and Building Society" to me known to be such, President and Secretary respectively, and the same persons whose names are subscribed to the foregoing Certificate as such President and Secretary, and they each acknowledge that they executed the same as such President and Secretary and that they had authority to so sign execute and acknowledge said instrument for the use and purpose therein expressed, and I do further certify that Corporate name and Seal so affixed to said Certificate is to me known to be the Corporate name, and Seal of said Corporation.

Geo. P. Hunt
 Notary Public Ramsey County
 Minnesota
 Office of City Engineer.
 St Paul Minn. May 14 1883.
 Examined and approved.
W. A. ...
 City Engineer.

Approved
 St Paul May 5th A. D. 1883

S. J. Tolson
Wm. A. Van Slyke
Ja. Starkey
 Plat Commission.

Accepted By Council
 Council St Paul May 15/83
W. A. ...
 City Clerk

City Treasurer's Office
 ST PAUL, MINN.
 JUN 22 1883
 RECEIVED
Geo. P. Hunt
 Notary

STATE OF MINNESOTA }
 County of Ramsey }
 OFFICE OF THE REGISTER OF DEEDS.
 This is to certify that the within instrument was filed for Record in this office, at St. Paul, on the 12th day of June A. D. 1883 and that the same was duly recorded in Book 32 of Plat pages 32.