

DAWSON'S SUBDIVISION OF BLOCK 37

STINSON BROWN & RAMSEY'S ADDITION TO ST PAUL
Ramsey County Minn.



Surveyed by GATES A. JOHNSON, J.R.E.
July 1887.

- Indicate Iron Monuments.
- Indicate Stone Monuments.

CITY TREASURER'S OFFICE
ST. PAUL, MINN.
AUG 5 1887
ASSESSMENTS PAID
Geo Reis
CITY TREAS.

STATE OF MINNESOTA,)
County of Ramsey,)
Office of the Register of Deeds.
This is to certify that the within
instrument was filed for record
in this Office, at St. Paul, on the
... day of ... A.D. 1887, at ... o'clock P.M., and
that the same was duly recorded in
Book ... of ... page ...
By: *[Signature]*

Accepted by the Commission Council
of the City of St. Paul on the 2^d day
of August 1887
[Signatures]

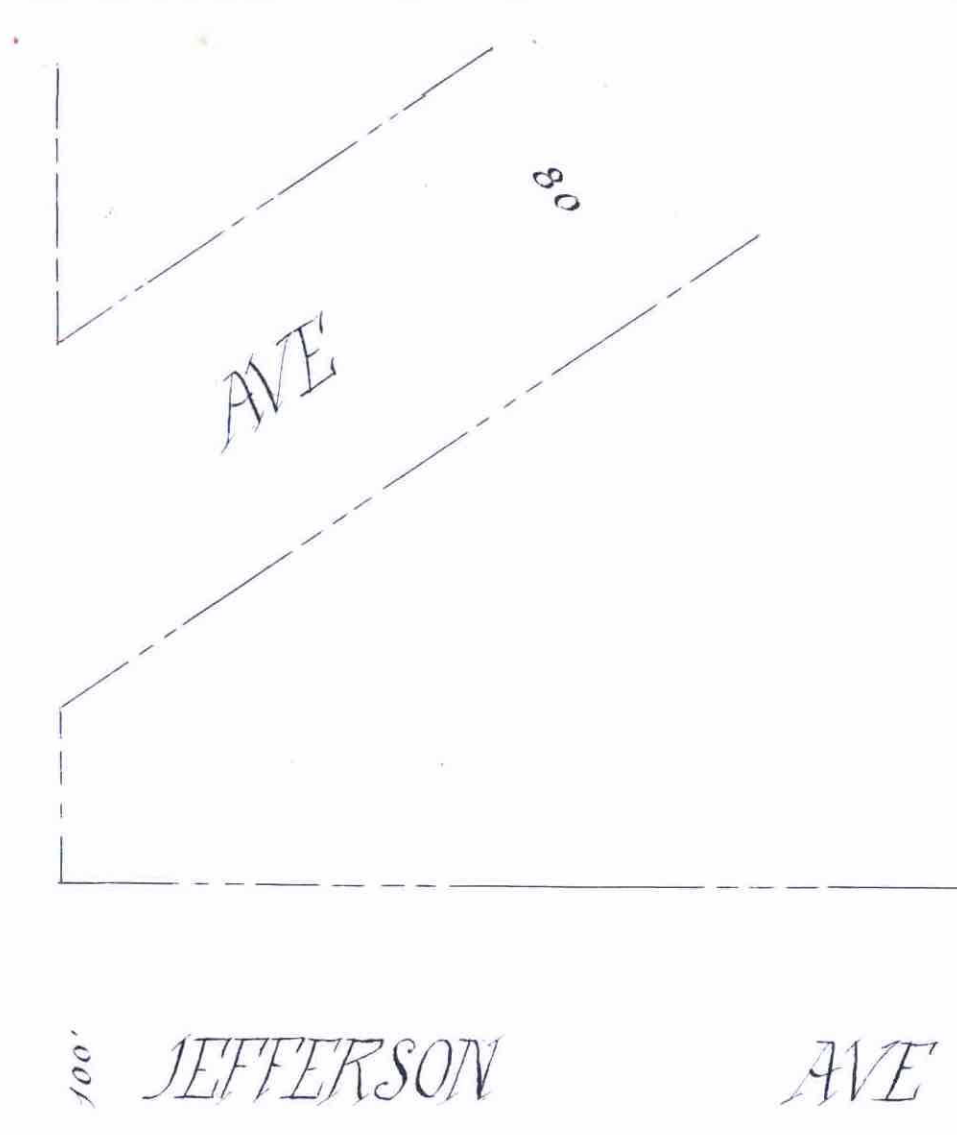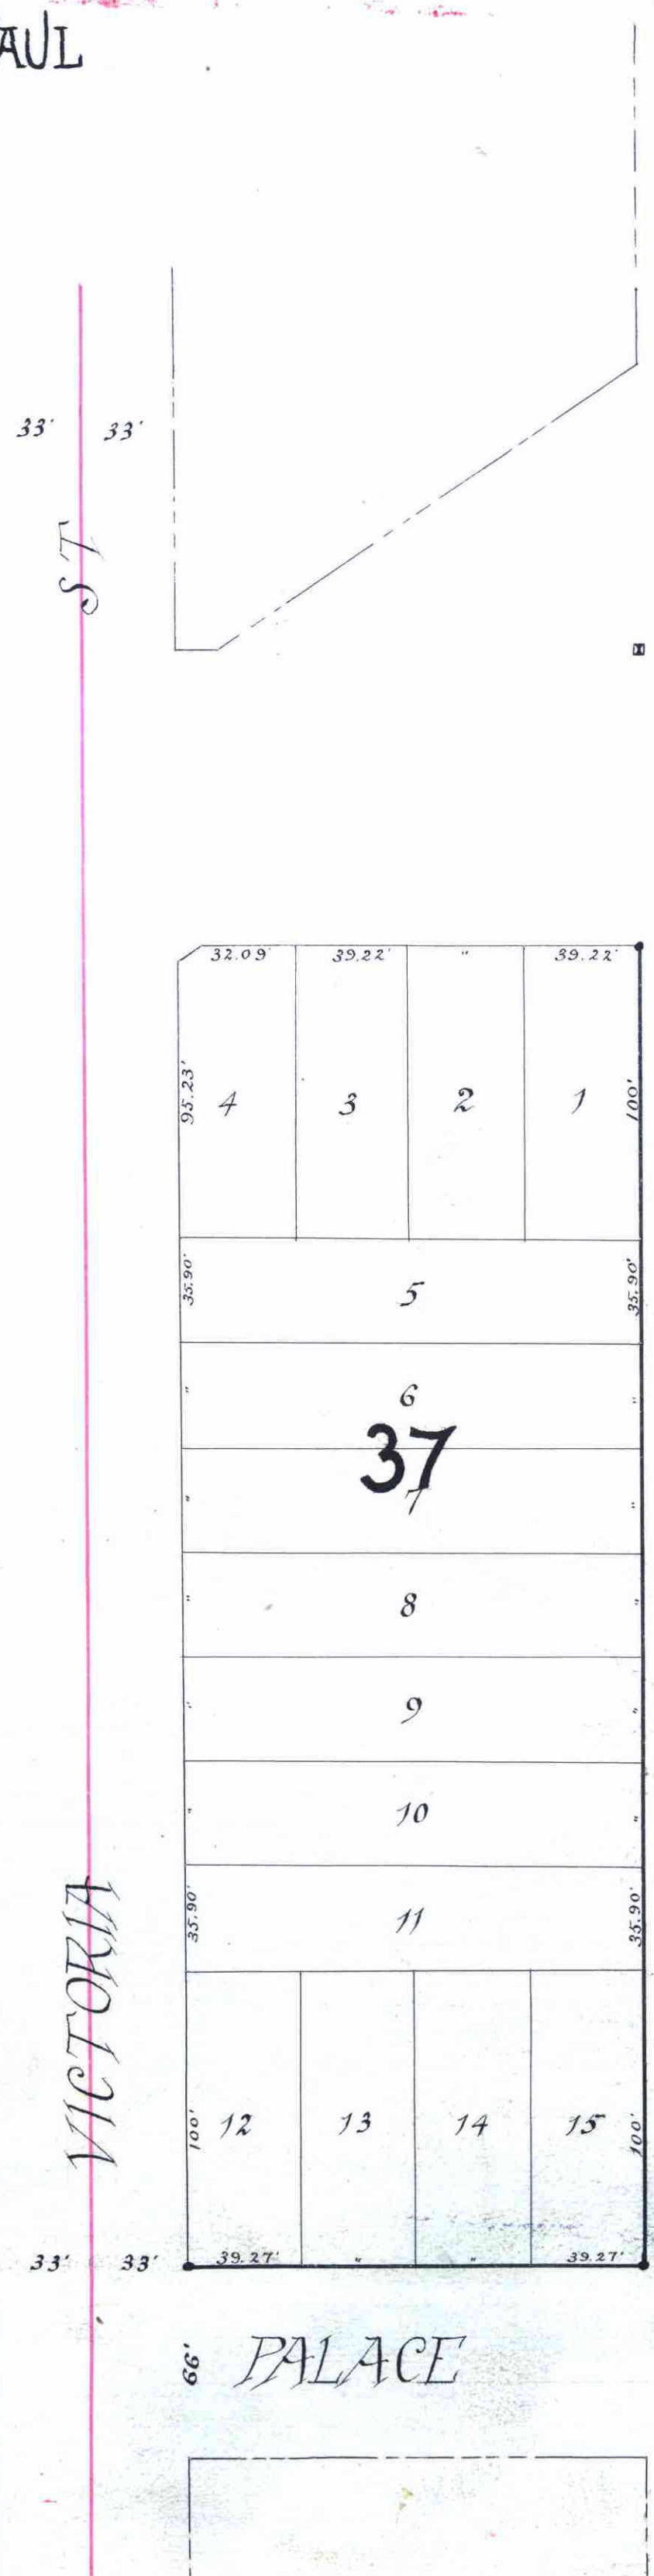

32.09	39.22		39.22
4	3	2	1
5			
6			
37			
8			
9			
10			
11			
12	13	14	15
39.27			39.27

I hereby certify to having surveyed and plotted the property as described on this map as Dawson's Subdivision of Block 37, Stinson Brown and Ramsey's Addition to St. Paul, Ramsey Co, Minn, and have placed iron monuments at the corners of each and every block as shown on this map, and the same is correct.

Gates A. Johnson, Surveyor

State of Minnesota } On this 1st day of August A.D. 1887, personally appeared before the undersigned Gates A. Johnson, J.R.E. to me well known, and acknowledged that he executed the foregoing certificate as his own free act and deed.
Notary Public
Ramsey Co, Minn.

This is to certify that William Dawson and Mary F. Dawson his wife, proprietors of Block 37, Stinson Brown and Ramsey's Addition to St. Paul, Ramsey Co Minn, have caused the same to be surveyed and plotted, and hereafter known as Dawson's Subdivision of Block 37, as shown by this plat and hereby dedicate to the public, and for the public use forever, all the streets, avenues, alleys, yards and boulevards, as herein indicated.
Witness our hands and seals, this 1st day of August 1887
In presence of
T.R. Flanagan }
William Dawson }
Mary F. Dawson }

State of Minnesota } On this 1st day of August A.D. 1887, personally came before me the undersigned, William Dawson and Mary F. Dawson his wife to me well known and acknowledged that they executed the foregoing certificate for the uses and purposes therein expressed.
Notary Public
Ramsey County, Minnesota

Accepted and approved this 1st day of August A.D. 1887
J.P. Johnson }
Jas. Starkey } Plat Commissioners
L.W. Kimball }

Taxes paid August 1st A.D. 1887
M.H. Kane
County Auditor
per E.W. Guire