

# E. C. BOWEN'S

## ADDITION.


SCALE 1 INCH = 50 FEET.

STATE OF MINNESOTA, ss.  
 County of Ramsey.  
 OFFICE OF THE REGISTER OF DEEDS.  
 This is to certify that the within instrument was filed for Record in this office, at St. Paul, on the 14<sup>th</sup> day of May A. D. 1885, at 4<sup>20</sup> o'clock P. M., and that the same was duly recorded in Book X of Plate pages 7.

*R. L. Curdice*  
 Register of Deeds.  
 By \_\_\_\_\_ Deputy.

This plat document is an UNOFFICIAL copy of a Subdivision Plat or Registered Land Survey and is made available for information purposes only.

To obtain an official copy please contact the Ramsey County Recorder's Office.

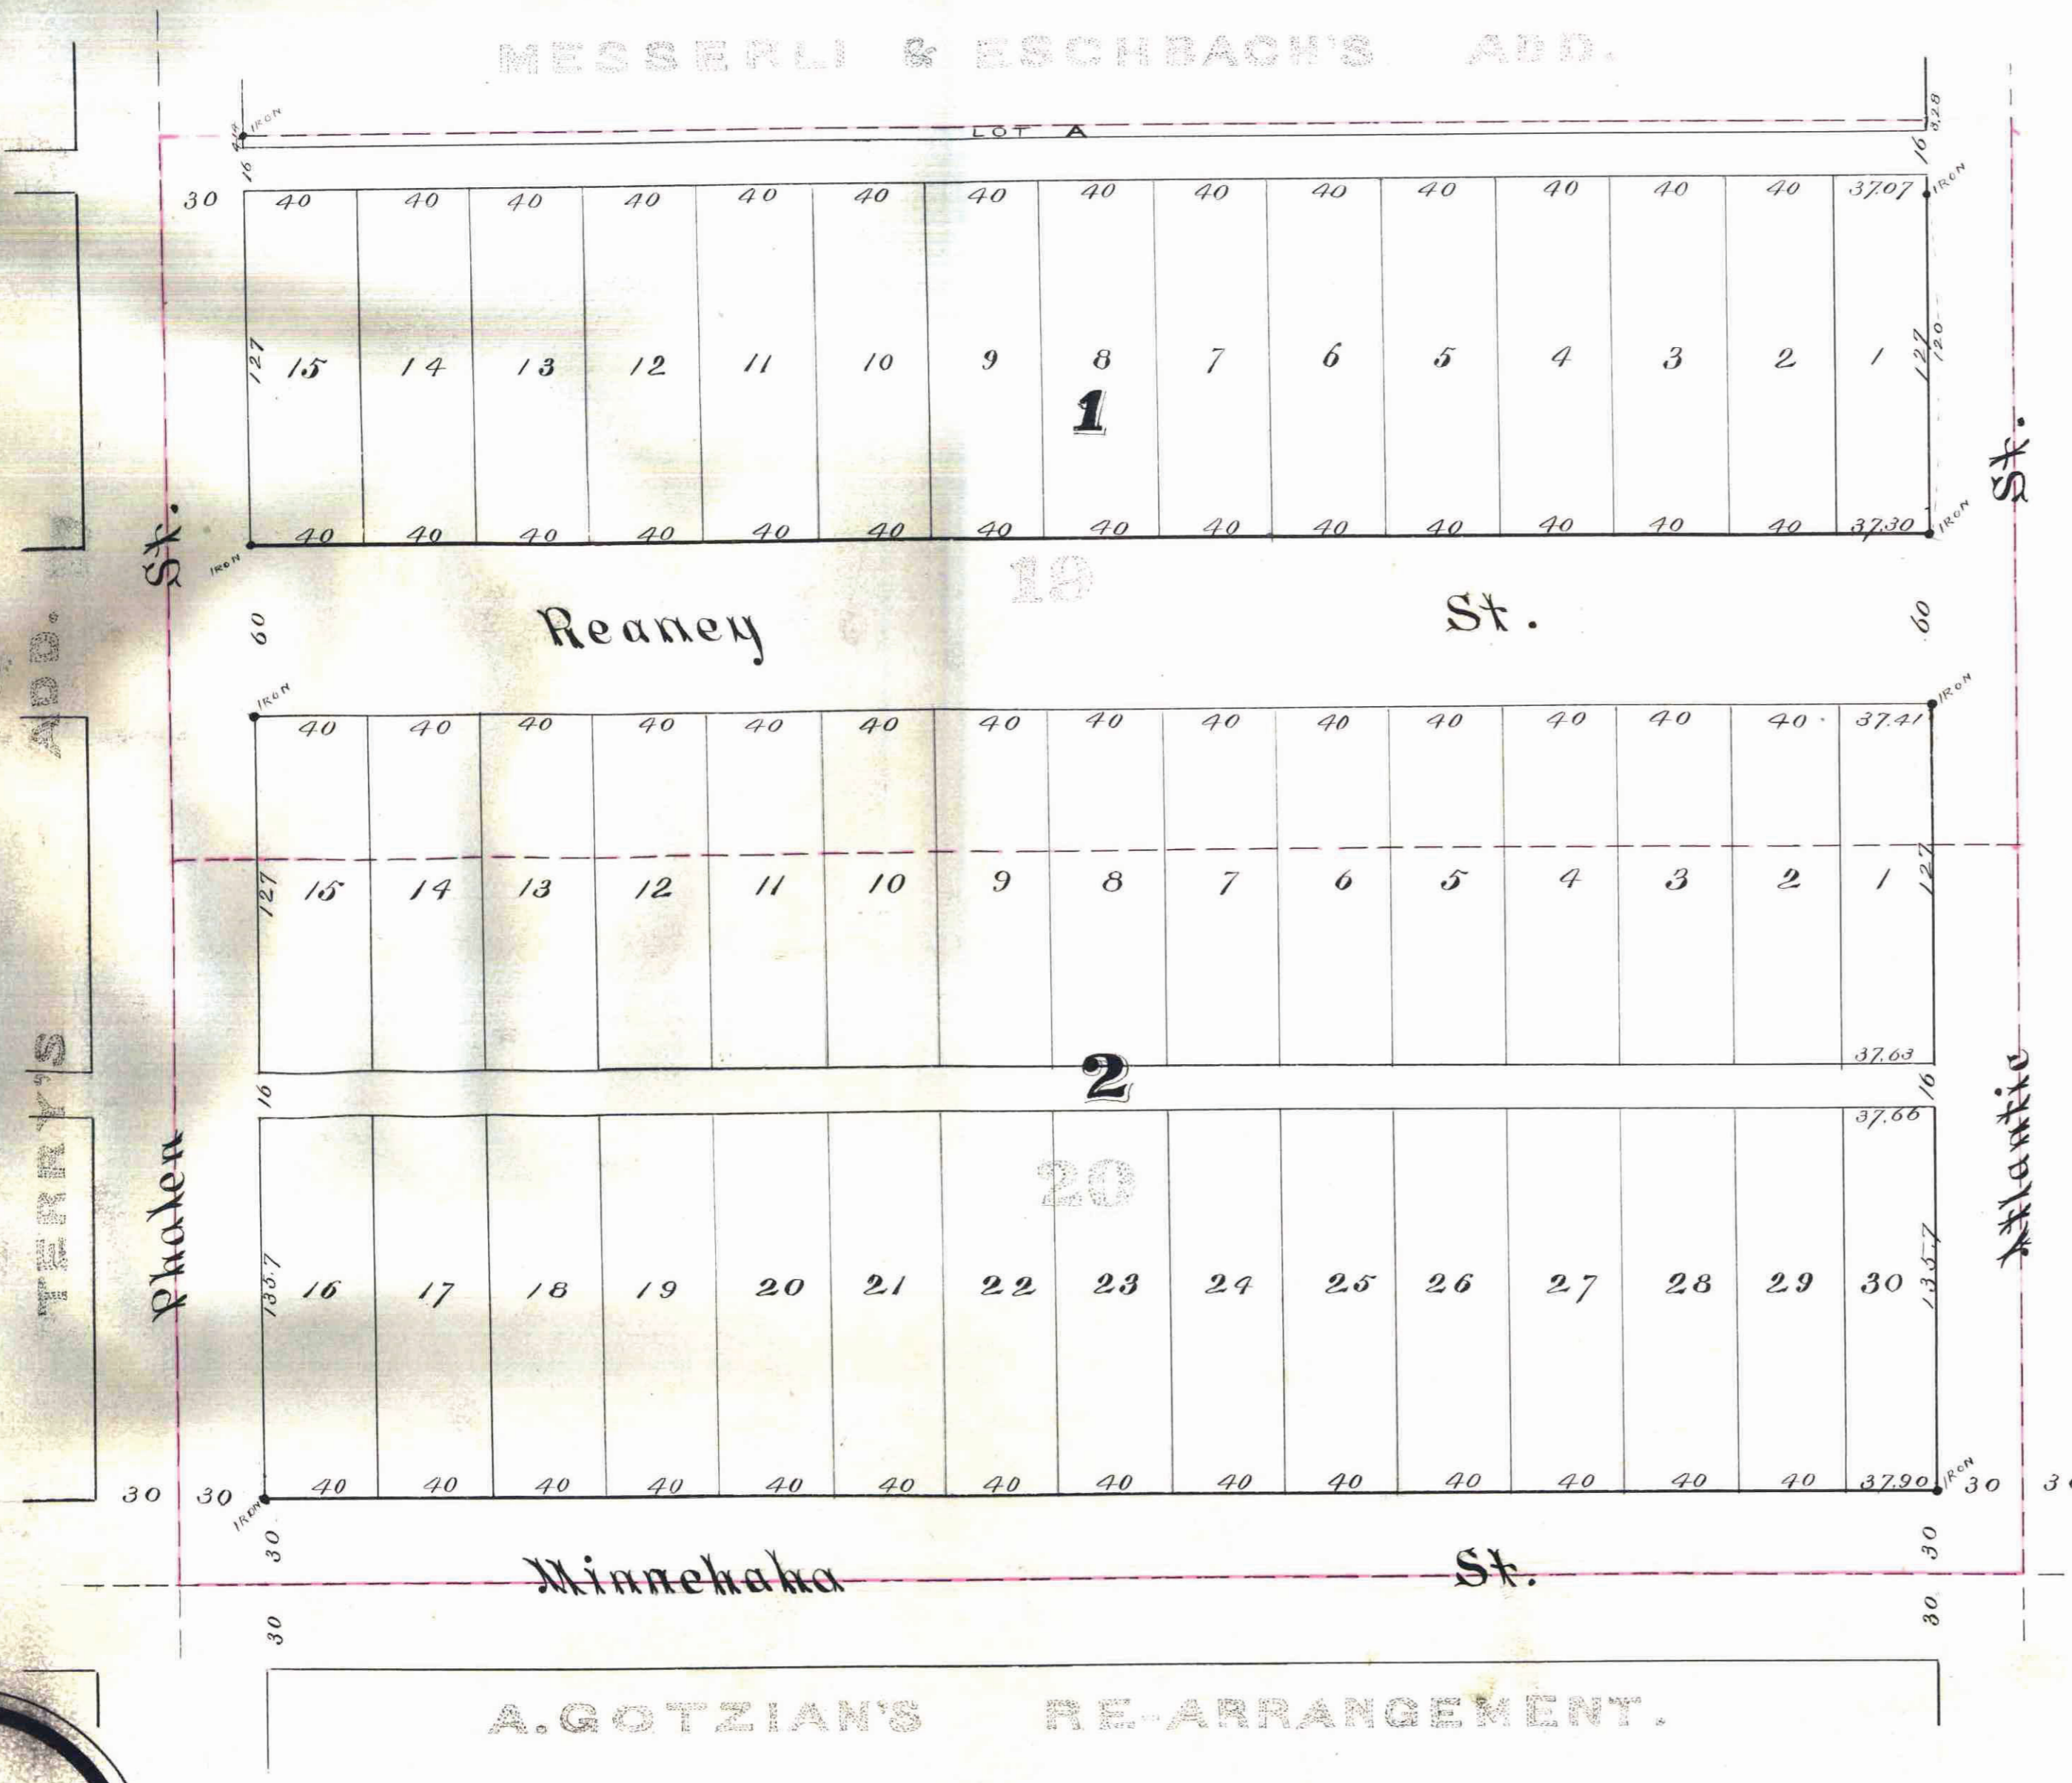

Hereby certify to having surveyed and platted the property as described on this map as E. C. Bowen's Addition, and have placed iron monuments at the corners as hereon indicated, and the same is correct.

Dated St. Paul Minn May 4<sup>th</sup> 1885

*D. L. Curdice*  
 Surveyor.

State of Minnesota, ss. On this 6<sup>th</sup> day of May A. D. 1885 personally appeared before the County of Ramsey, undersigned, D. L. Curdice to me well known, and acknowledged that he executed the foregoing certificate as his own free act and deed.

*James Starkley*  
 Notary Public  
 Ramsey Co. Minn.

This is to certify that we Edgar C. Bowen and Minerva L. Bowen his wife are the proprietors and owners of Lots 19 and 20 "Collings' Out Lots" as the same is recorded in the office of the Register of Deeds Ramsey Co. Minn. have caused the same to be surveyed and platted, and hereafter known as, E. C. Bowen's Addition as shown by this plat and hereby dedicate to the public and for the public use forever all the streets and alleys as hereon indicated.

Witness our hands and seals, this 4<sup>th</sup> day of May A. D. 1885.

In presence of  
*R. J. White* }  
*R. J. White* }  
*Edgar C. Bowen* }  
*Minerva L. Bowen* }

State of Minnesota, ss. On this 6<sup>th</sup> day of May A. D. 1885 personally appeared before me the undersigned, Edgar C. Bowen and Minerva L. Bowen his wife to me well known and acknowledged that they executed the foregoing certificate as their own free act and deed, for the uses and purposes therein expressed.

*R. M. Johnson*  
 Notary Public, Ramsey Co. Minn.

Accepted and approved this 6<sup>th</sup> day of May A. D. 1885.

*L. P. Holsten* }  
*James Starkley* } PLAT COMMISSION.

May 7, 1885

Whereby recommend the acceptance of the within plat by the Common Council.

*L. W. Rundlett*  
 City Engineer

Accepted by the Common Council on the 7<sup>th</sup> day of May A. D. 1885.

*W. H. H. H. H.*  
 City Clerk.

St. Paul Minn May 14 1885.  
 Assessments Paid  
*George Reis*  
 City Treasurer.  
 St. Paul.  
 Minn. City

St. Paul Minn May 14 1885  
 Taxes Paid  
*James O'Brien*  
 County Auditor.  
 Ramsey Co.  
 Minn.  
 Per *J. J. O'Connell* Deputy