

# REDWING ADDITION

TO THE  
CITY OF ST. PAUL  
SURVEYED IN OCTOBER  
1885.

I hereby certify to having surveyed and platted the property as described on this map as "Redwing Addition" and have placed iron monuments at the corners of each and every block as shown on this map and the same is correct.

Chas A Forbes  
Surveyor

State of Minnesota } SS. On this 31<sup>st</sup> day of Oct. A.D. 1885, personally appeared before  
County of Ramsey } the undersigned Chas. A. Forbes, to me well known and acknowledged that  
he executed the foregoing certificate as his own free act and deed.

W. L. Bartlett  
Notary Public  
Ramsey Co Minn.

This is to certify that - Mary Bailey, Proprietor of the following described property commencing  
seventeen and seventy three hundredths (17 <sup>73</sup>/<sub>100</sub>) chains West of North East corner of North East quarter  
of section ten (10) Town 28 Range 23, thence South ten (10) chains, thence West ten (10) chains thence North  
ten (10) chains, thence East (10) chains to place of beginning containing ten (10) acres situated in said  
section Town and Range have caused the same to be surveyed and platted and here after known as  
"Redwing Addition" as shown by this plat, and hereby dedicate to the public and for the public use  
parcels all the streets, avenues, alleys, parks and boulevards as herein indicated.  
Witness our hands and seals this 20<sup>th</sup> day of October 1885.

In presence of L. Miller  
W. L. Bartlett

Mary Bailey Real  
Estate

State of Minnesota } SS On this 31<sup>st</sup> day of Oct. A.D. 1885, personally came before me the under  
County of Ramsey } signed, Mary Bailey to me well known and she acknowledged that she executed the  
foregoing certificate for the uses and purposes therein expressed.

W. L. Bartlett  
Notary Public  
Ramsey Co Minn.

Accepted and approved this 31<sup>st</sup> day of Oct. 1885

W. H. Johnson

Jan. Starkey } Plat Commissioners

I hereby recommend the acceptance of the within plat by the common Council

E. W. Randall  
City Engineer

Accepted by the common council of the city of St. Paul on the 30<sup>th</sup> day of Nov. 1885.


W. H. Johnson  
City Clerk

Taxes Due 10 1885

Jan. Starkey  
County Auditor  
Ramsey Co Minn.

Assessments Paid Nov 10 1885

Jan. Starkey  
City Treasurer  
St Paul.  
See also he he

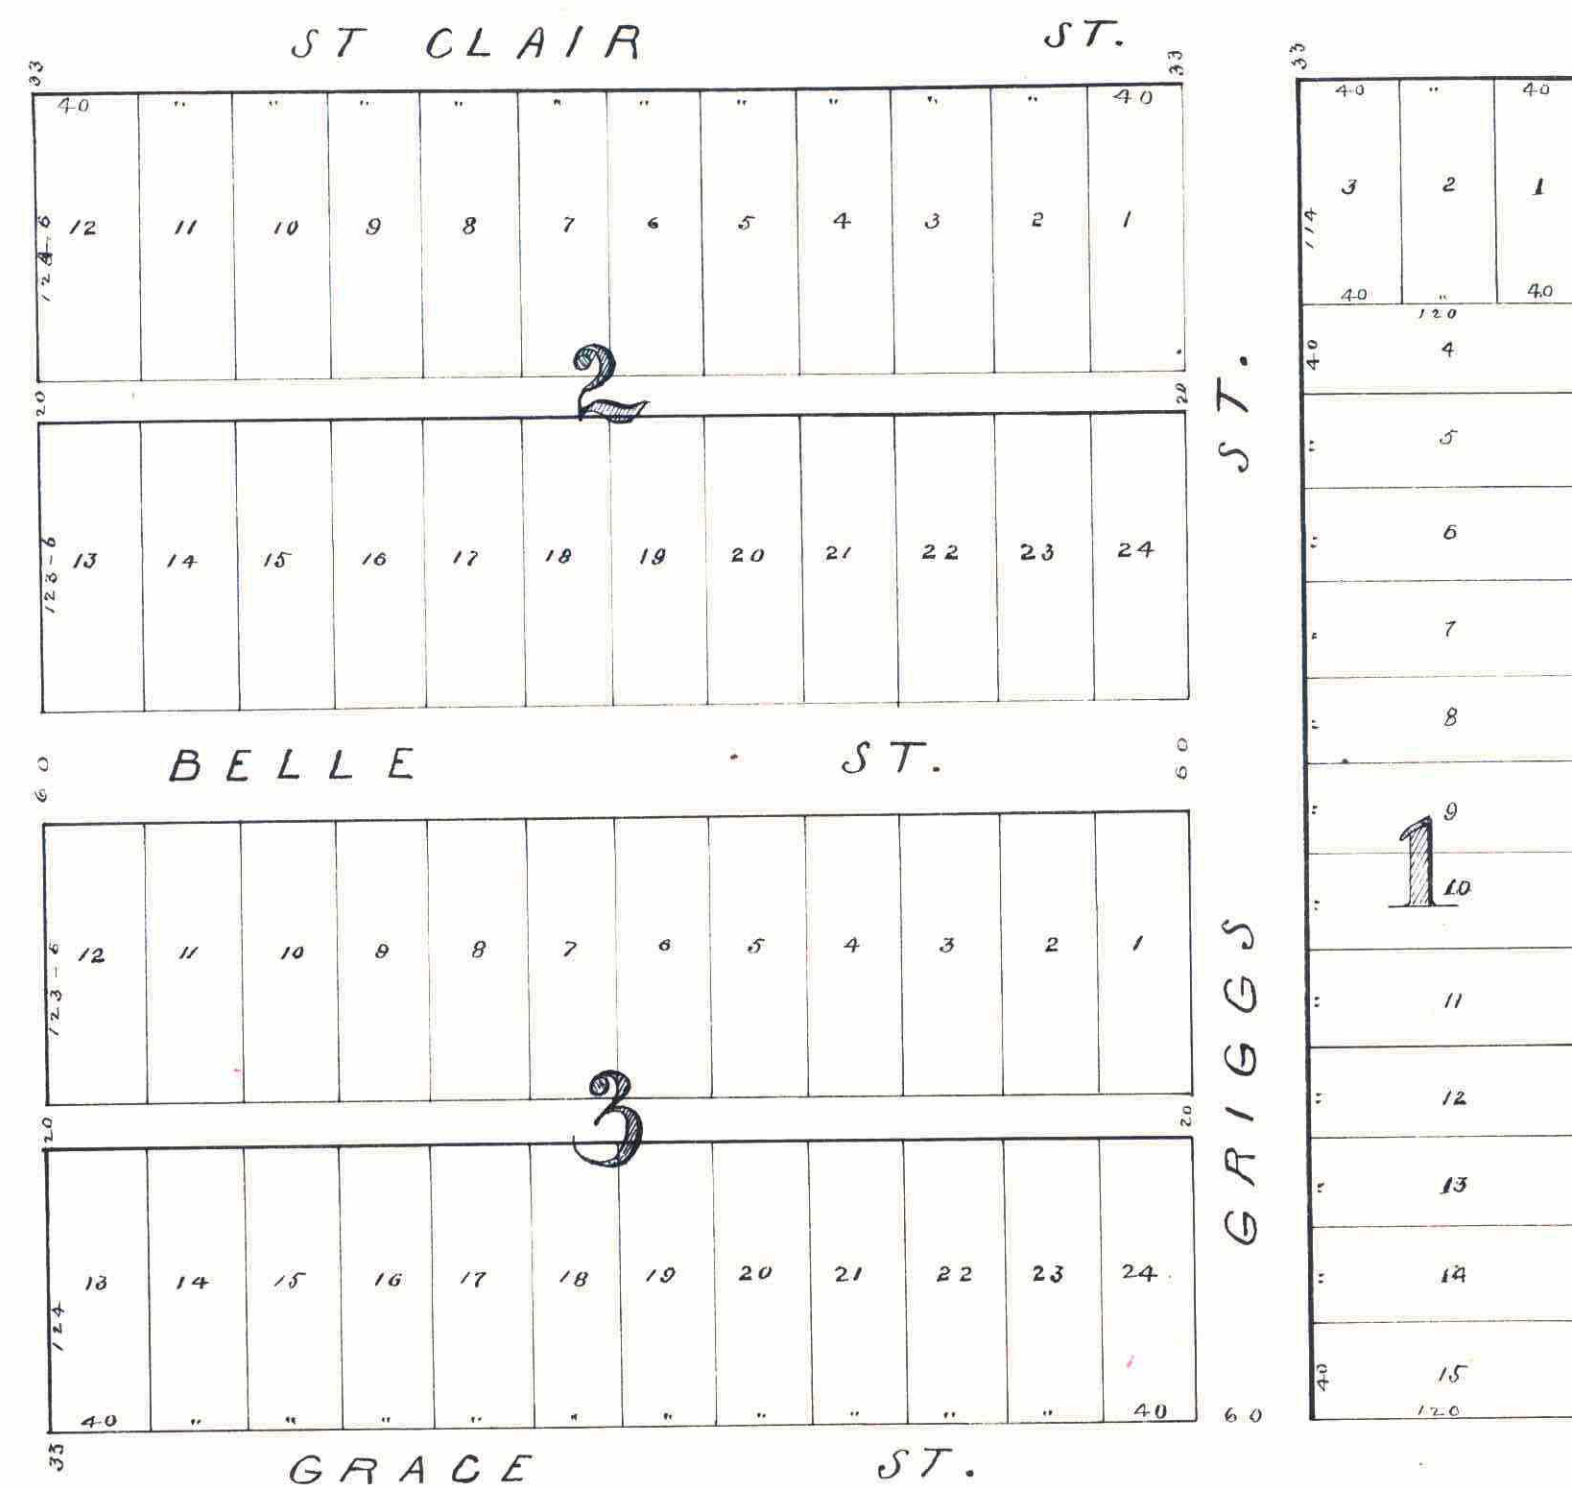

OFFICE OF COUNTY TREASURER,  
ST. PAUL, MINN.  
NOV 10 1885  
TAXES PAID.  
W. H. Johnson  
County Treasurer

STATE OF MINNESOTA }  
County of Ramsey }  
Clerk of Court of Dist.  
This is to certify that the within  
instrument was filed for record  
in the County of Ramsey, Minn., on the  
10<sup>th</sup> day of November, A. D.  
1885, at 10 o'clock A.M., and  
that the same is properly  
Book 9 of Town plat  
pages 1-7.  
R. C. Wiley  
Clerk of Court  
By W. H. Johnson  
County Treasurer