


# SUBDIVISION OF LOT 2 BLOCK 7 ROSEDALE PARK RAMSEY CO MINN.

SCALE 60 FT. SAULEZ & SAULEZ.  
SURVEYORS.

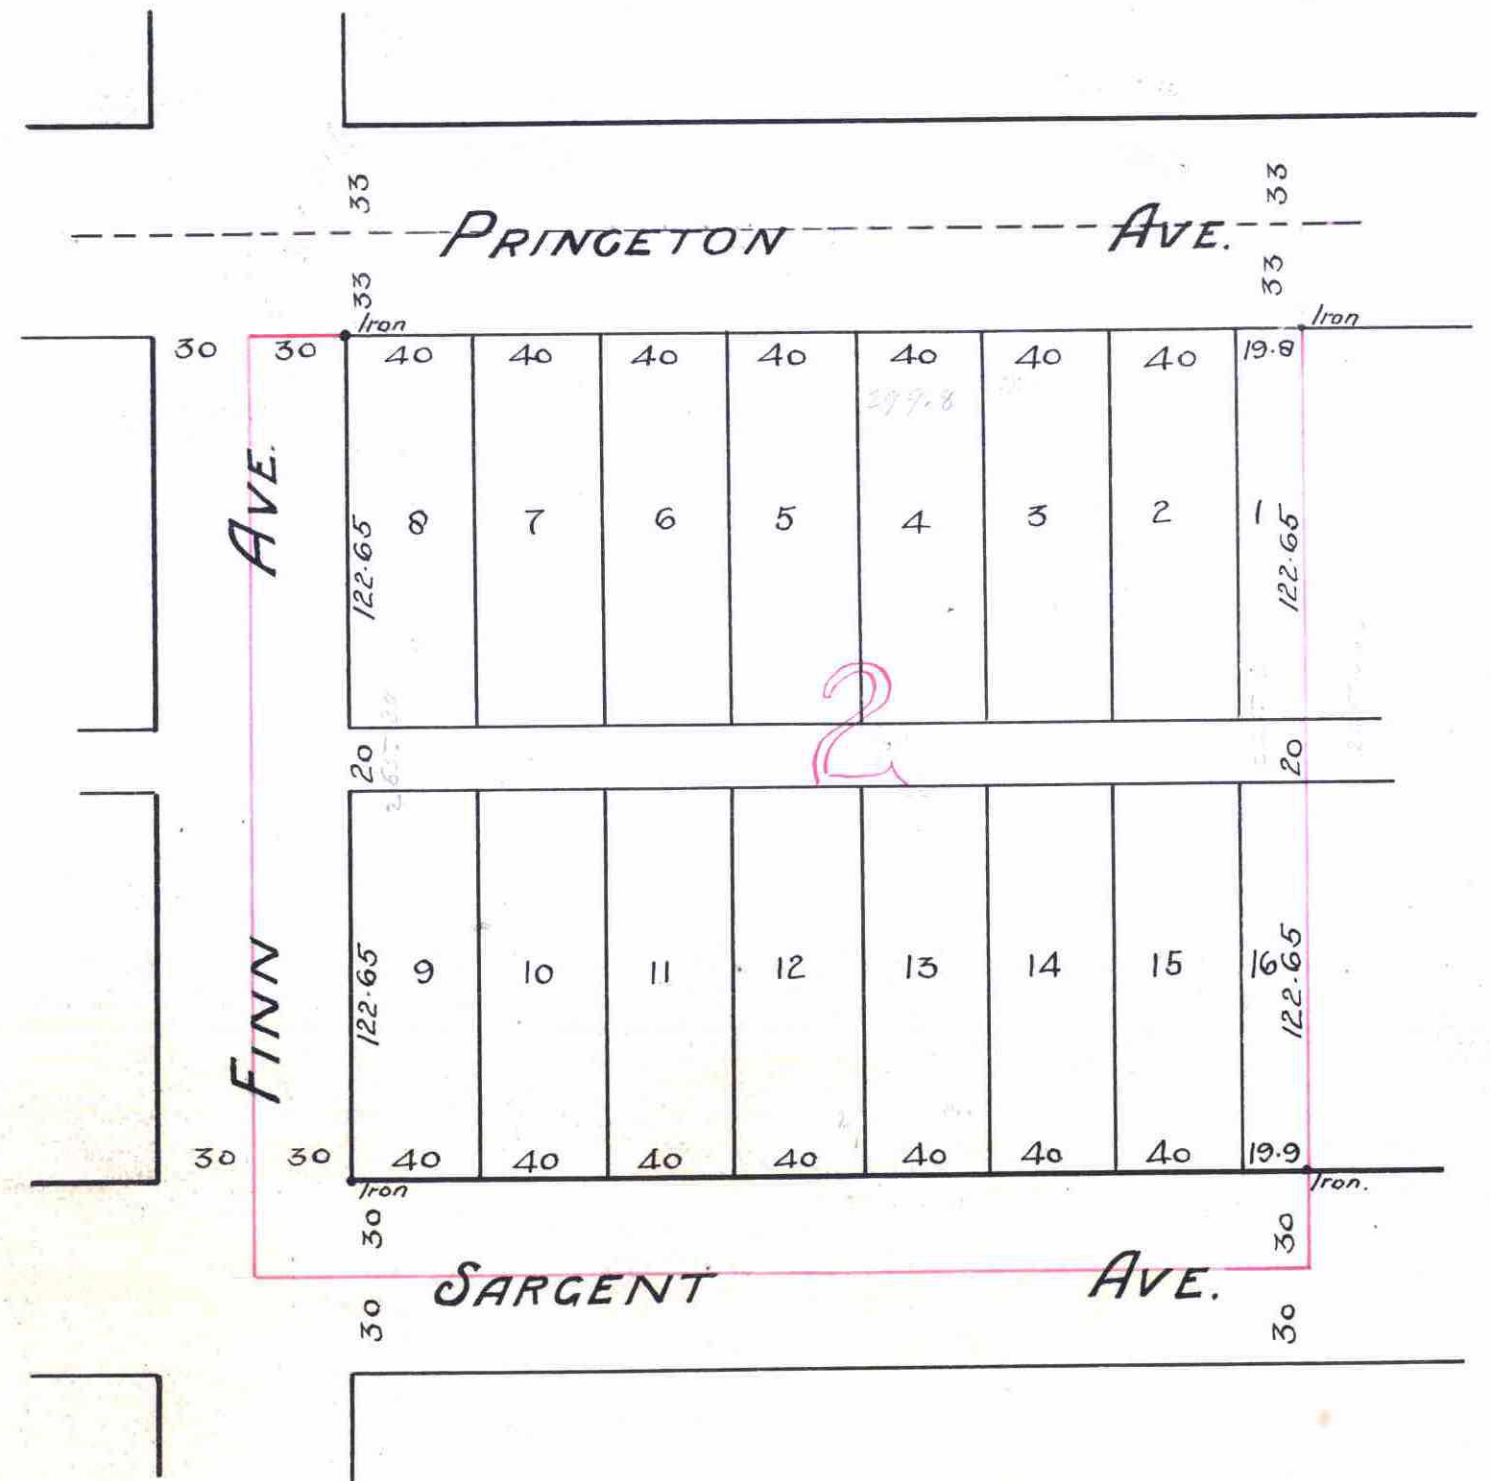

No. 158715.  
STATE OF MINNESOTA, } ss.  
County of Ramsey, }  
Office of the Register of Deeds.  
This is to certify that the within instrument  
was filed for record in this office at St. Paul,  
on the ..... day of .....  
A. D. 1892 at ..... M. and that the  
same was duly recorded in Book .....  
of ..... Pages .....  
*Math. Nease*  
Register of Deeds.  
By .....  
Deputy.

This is to certify that John Ireland, proprietor of Lot 2 Block 7 Rosedale Park has caused the same to be surveyed and platted, and hereafter known as "Subdivision of Lot 2 Block 7 Rosedale Park Ramsey Co. Minn." as shown by this plat and hereby dedicate to the public, and for the public use forever, all the avenues and alley as herein indicated  
Witness my hand and seal this second day of December A.D. 1891

In presence of  
*Charles H. Tracy*  
Traucey C. Rice  
State of Minnesota } ss.  
County of Ramsey }  
On this second day of December A.D. 1891 personally came before me the undersigned John Ireland, to me well known, and acknowledged that he executed the foregoing certificate as his own free act & deed

*John Ireland* (Seal)

*Michael J. Tracy*  
Notary Public  
Ramsey Co. Minn.

Accepted by the Common Council of the City of St. Paul on the 1st day of *Feb* A.D. 1892  
*Paul City Clerk*

We hereby certify that we have surveyed and platted the property as described on this map as "Subdivision of Lot 2 Block 7 Rosedale Park Ramsey Co. Minn." and have placed iron monuments at the block corners as shown on this map, and the same is correct.

*Saulz & Saulz*  
Surveyors

State of Minnesota } ss.  
County of Ramsey }  
On this second day of December A.D. 1891 before me personally appeared Harry A. Saulz, to me known to be a member of the firm of 'Saulz & Saulz', and the person who executed the foregoing certificate in behalf of 'Saulz & Saulz' and he acknowledged that he executed the same as the free act and deed of said Saulz & Saulz

*Charles H. Tracy*  
Notary Public  
Ramsey Co. Minn.

Accepted and approved this 15th day of December A.D. 1891

By sales  
Taxas Paid and Transfer Entered,  
JUN 9 1892  
M. KAIN, County Auditor,  
St. Paul

Office of County Treasurer  
ST. PAUL, MINN.  
JUN 7 1892  
1892 TAX PAID,  
A. NELSON, County Treasurer  
*Brode*

*Wm. E. Buntow*  
*Wm. J. Smith*  
Plat Commissioners  
City Engineer.

CITY TREASURER'S OFFICE  
ST. PAUL, MINN.  
JUN 17 1892  
ASSESSMENTS PAID  
*George H. Beck*

CITY TREASURER'S OFFICE  
ST. PAUL, MINN.  
JUN 1 1892  
ASSESSMENTS PAID  
*George H. Beck*

*OK John*