

# GEORGE R. STEVENS


## ADDITION.

ST. PAUL, MINN.

JOHN B. IRVINE, SURVEYOR.

FEB. 1912.

SCALE 50 ft. per inch.

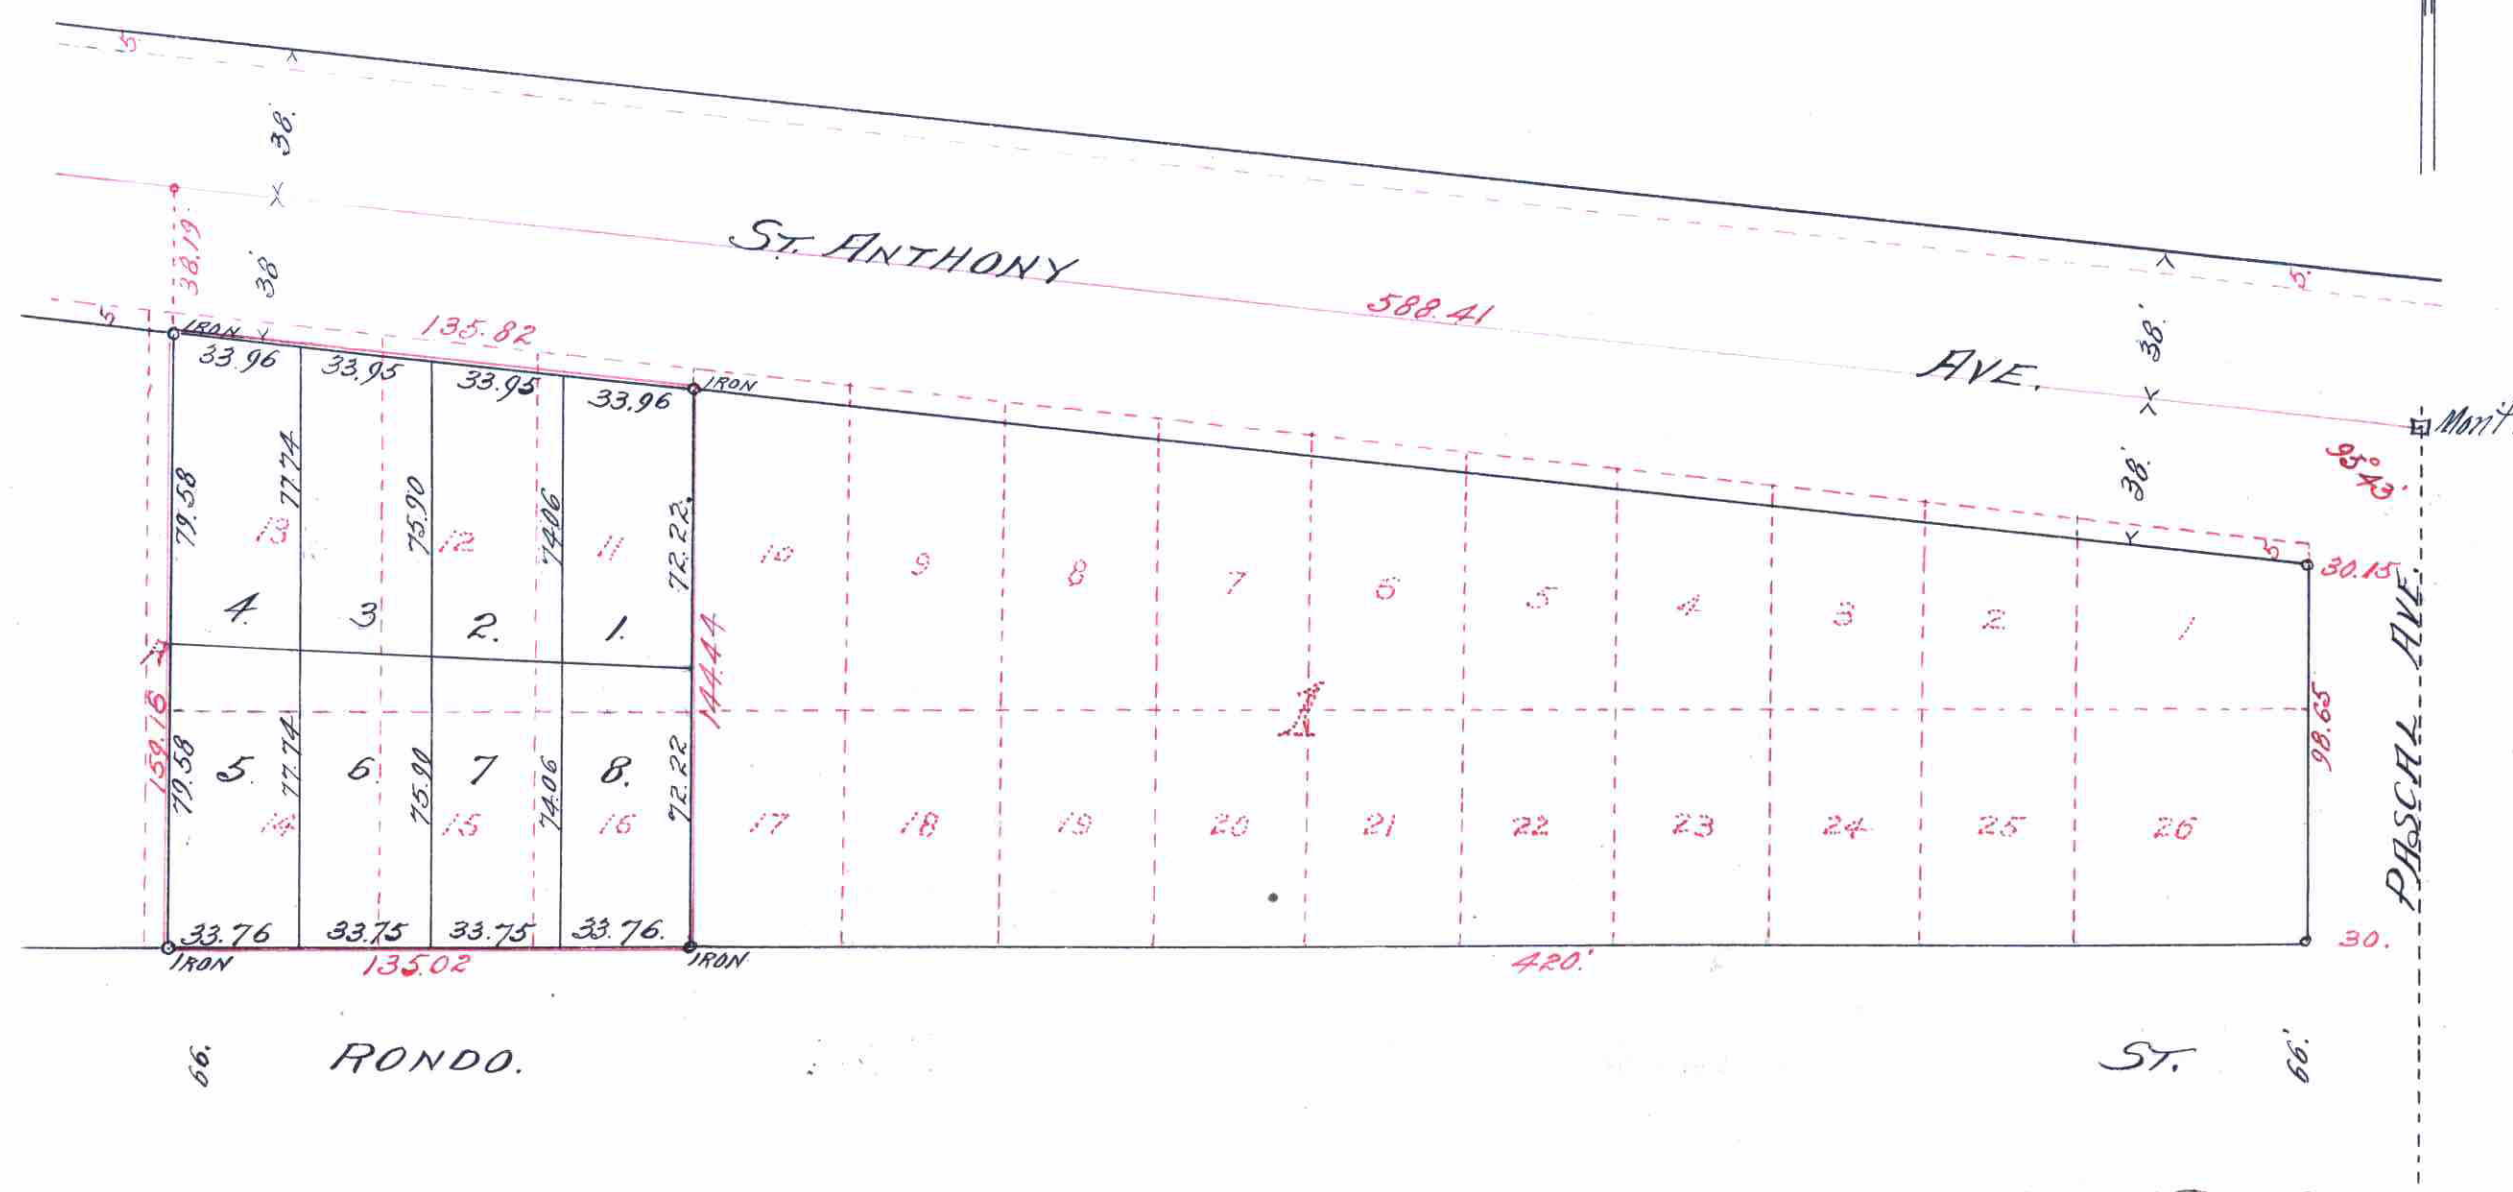

DOCUMENT NUMBER 10218

CERTIFICATE NUMBER 11944

BOOK 25 PAGE 225

STATE OF MINNESOTA,  
County of Ramsey, 1st  
OFFICE OF THE REGISTRAR OF TITLES.

This is to certify that the within instrument was filed in my office at St. Paul, on the 19th day of March A. D. 1912 at 10 o'clock A. M.

By *W. J. Jordan*  
Deputy.

I hereby certify to having surveyed and platted lots 11, 12, 13, 14, 15 & 16 block 1, Mocalester View Addition to St. Paul, Minn. and described on this map as George R. Stevens Addition, and have placed iron monuments at the corners thereof as shown on this map and the same is correct.

John B. Irvine,  
Surveyor.

State of Minnesota } On this 16th day of February A.D. 1912 personally appeared  
County of Ramsey } before me the undersigned John B. Irvine to me well known  
and acknowledged that he executed the foregoing  
certificate as his own free act and deed.

*Peter Mardouas*  
Notary Public,  
Ramsey County, Minnesota.

My Commission Expires Oct. 15<sup>th</sup> 1915

This is to certify that William Amsley and Elizabeth M. Amsley his wife and George R. Stevens and Kate C. Stevens his wife are the owners of lots 11, 12, 13, 14, 15 & 16 block 1, Mocalester View Addition, St. Paul, Minnesota, have caused the same to be surveyed and platted and hereafter known as GEORGE R. STEVENS ADDITION as shown by this plat and hereby dedicate to the public and for public use forever all the streets, avenues or alleys as hereon indicated.

Witness our hands and seals this 17th day of February A.D. 1912.

*Wm. J. Jordan*  
Notary Public

*William D. Amsley*  
*Elizabeth M. Amsley*  
*George R. Stevens*  
*Kate C. Stevens*

State of Minnesota } On this 17 day of February A. D. 1912 personally  
County of Ramsey } came before me the undersigned William Amsley  
and Elizabeth M. Amsley his wife and George R. Stevens  
and Kate C. Stevens his wife to me well known and they acknowledged  
that they executed the foregoing certificate as their own free act and deed.




My Commission Expires Aug 10 1916

Accepted and Approved this nineteenth day of February A.D. 1912.

*Wm. J. Jordan* } Plat Commission  
*D. Claussen* } City Engineer.

Accepted by the Board of Aldermen  
Accepted by the Assembly  
Approved

February 20 A.D. 1912.  
March 9 A.D. 1912.  
March 12 A.D. 1912.  
*Geo. J. Redington*  
City Clerk.

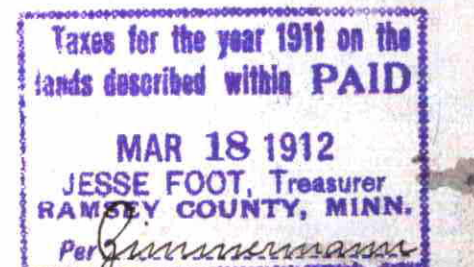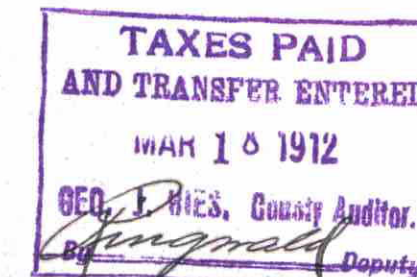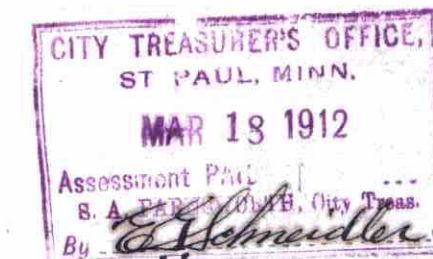

81201

1234  
16