


PAQUETTE'S RE-ARRANGEMENT. ST. PAUL, MINN.

Scale, 20 feet per inch,

JENS PEDERSEN,
Surveyor.

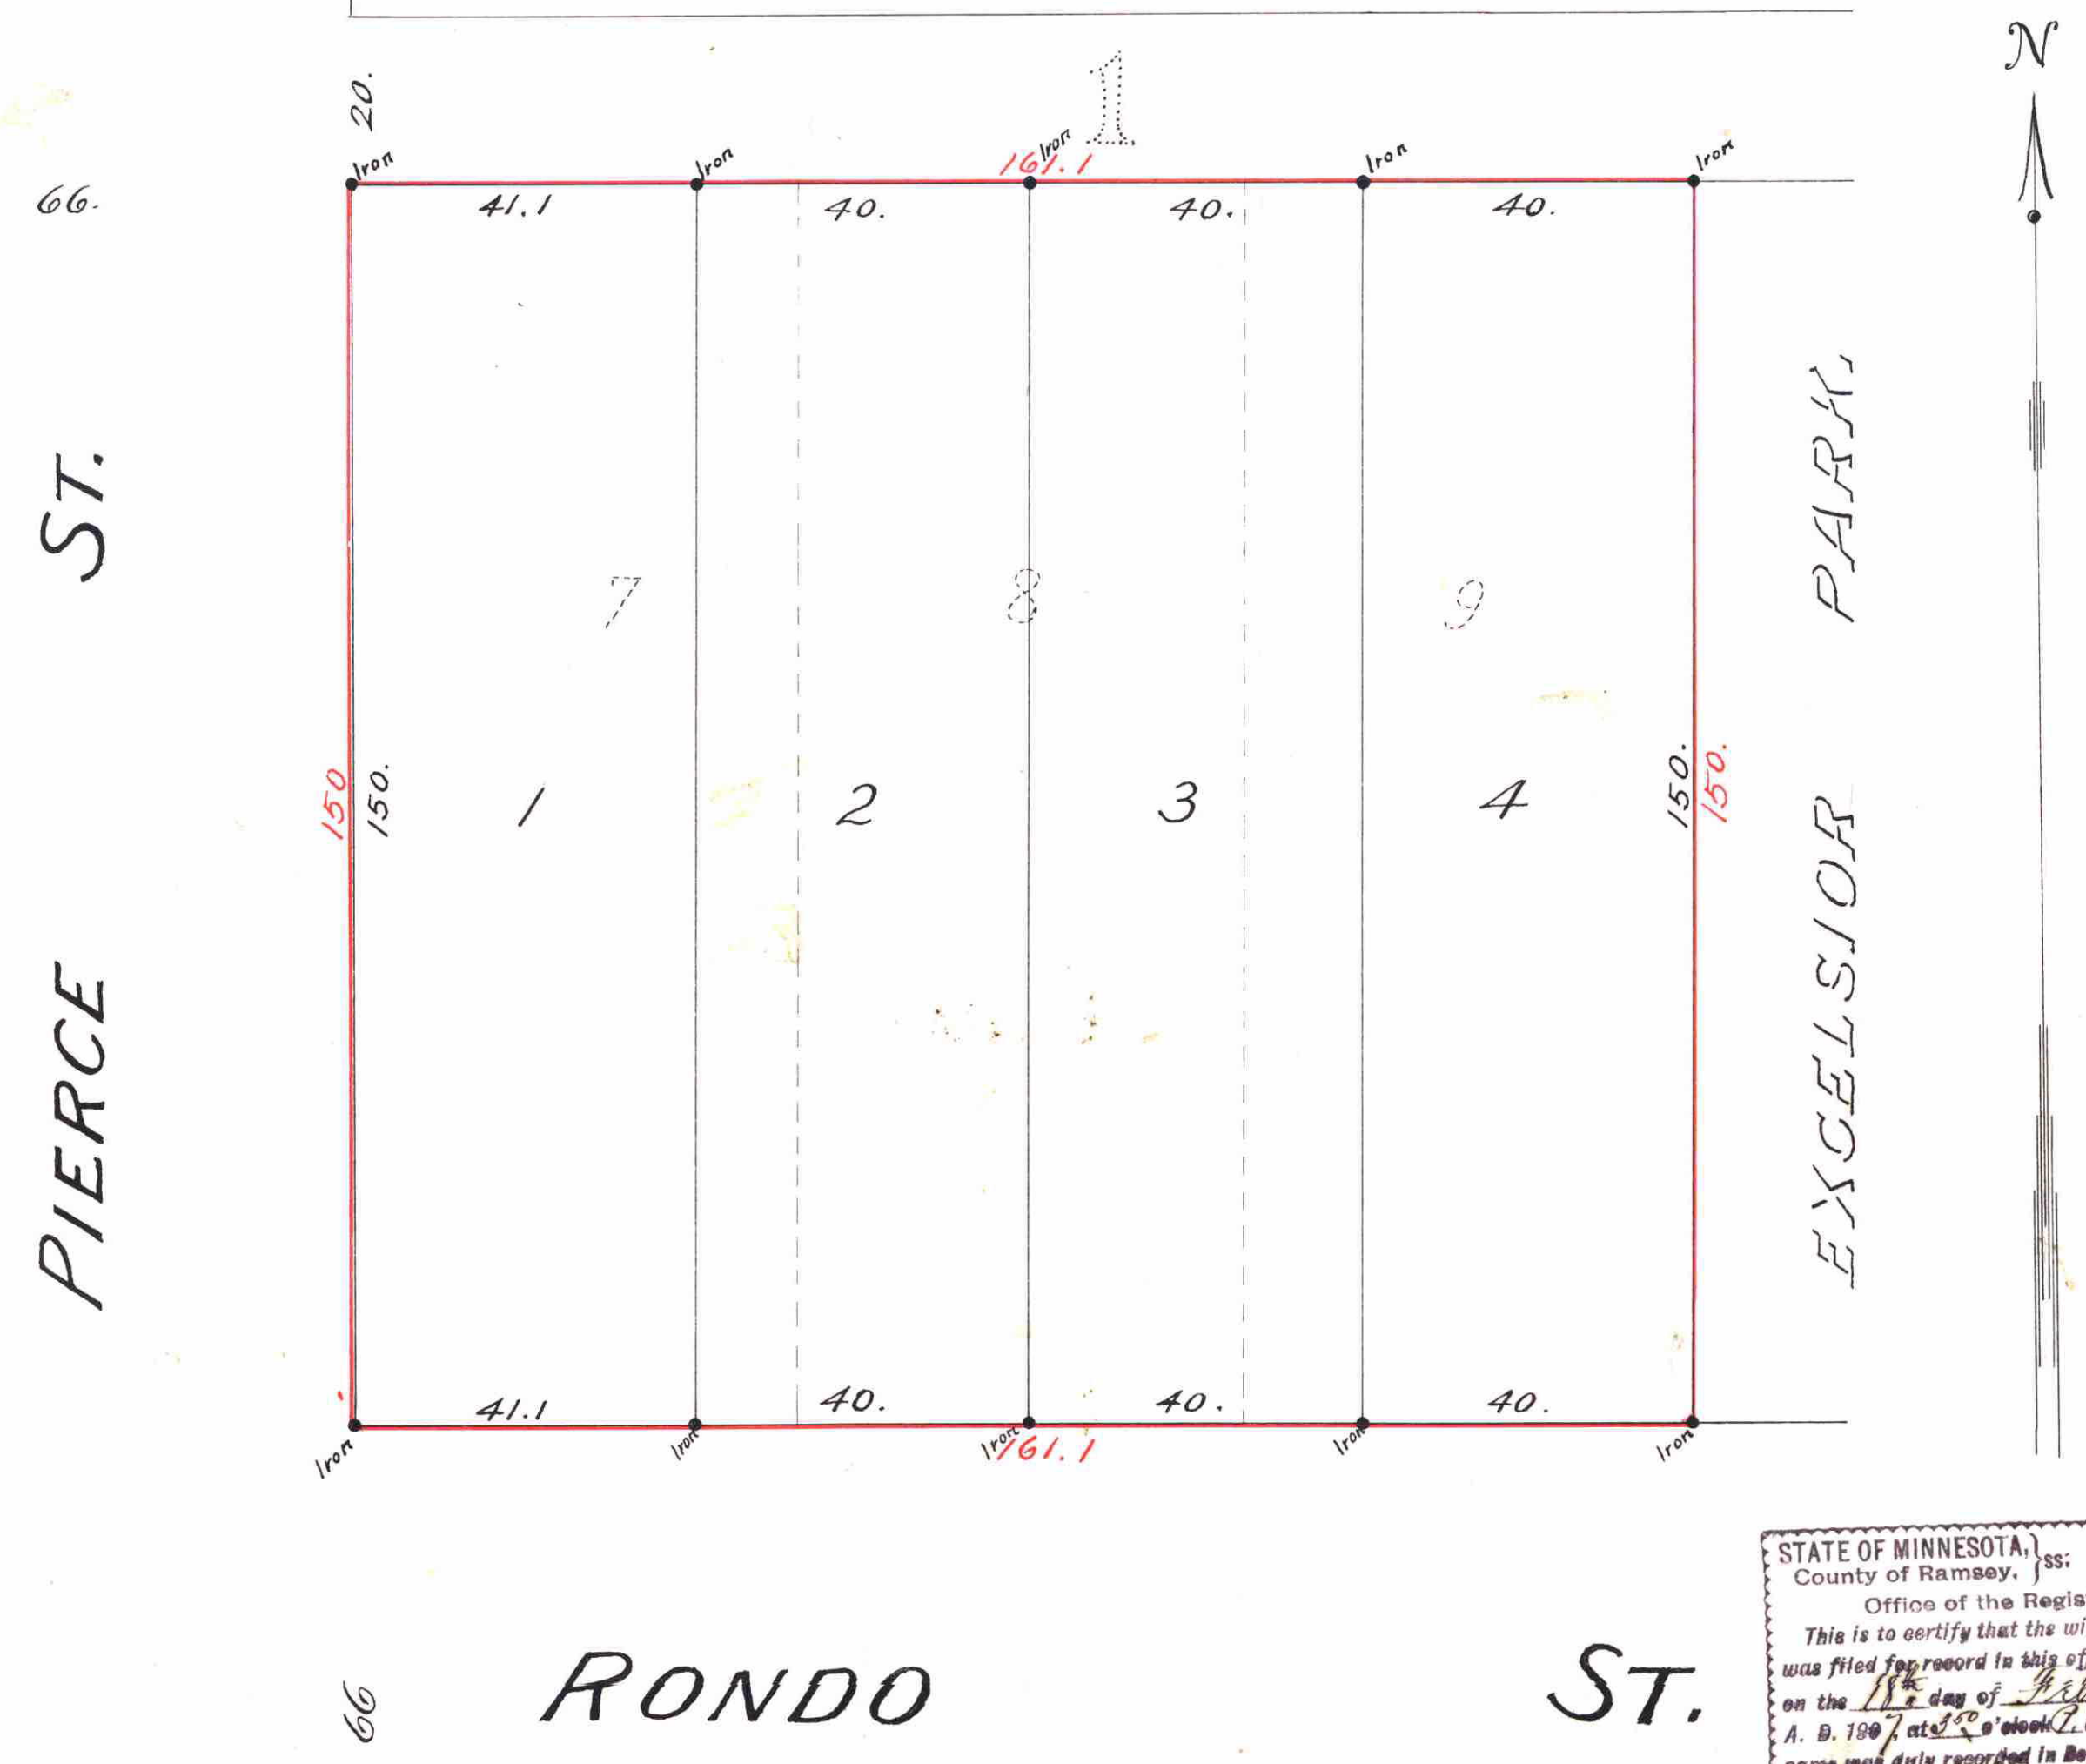

STATE OF MINNESOTA, }
 County of Ramsey, } ss.
 Office of the Register of Deeds
 This is to certify that the within instrument
 was filed for record in this office at St. Paul,
 on the 15th day of February
 A. D. 1907, at 2^o o'clock P. M., and that the
 same was duly recorded in Book 22
 of said City Pages 73
 By *J. J. Quinn*
 Register of Deeds.
 Deputy.

I hereby certify to having surveyed and platted the property
 as described on this map as PAQUETTE'S RE-ARRANGEMENT and
 have placed iron monuments at the corners of each and every
 block, as shown on this map and the same is correct.

Jens Pedersen
 Surveyor.

State of Minnesota, } ss. On this 2nd day of January A.D. 1907
 County of Ramsey, } personally appeared before the undersigned JENS PEDERSEN,
 to me well known and acknowledged that he executed the
 foregoing certificate as his own free act and deed.

W. P. Moore
 Notary Public, Ramsey Co. Minn.
 My Commission expires Oct 25, 1912

This is to certify that JOHN PAQUETTE and DELIMA G.
 PAQUETTE his wife, are the proprietors of Lots 7, 8 and 9
 Block 1, Excelsior Park, St. Paul Minn. have caused the
 same to be surveyed and platted and hereafter known
 as Paquette's RE-ARRANGEMENT, as shown on this map
 and hereby dedicate to the public and for the public
 use forever, all the streets, avenues and alleys as
 herein indicated

Witness our hands and seals this 2nd day of Jan A.D. 1907

In presence of *John Paquette*
Delima G. Paquette

State of Minnesota, } ss. On this 2nd day of January A.D. 1907
 County of Ramsey, } personally came before me the undersigned John Paquette
 and Delima G. Paquette, his wife, to me well known, and
 acknowledged that they executed the foregoing certificate
 as their own free act and deed.

W. P. Moore
 Notary Public, Ramsey Co. Minn.
 My Commission expires Oct 25, 1912

Accepted and approved this 22nd day of January A.D. 1907

W. P. Moore } Plat Commissioners.
J. W. Jordan }
J. W. Jordan City Engineer.

Accepted by the Assembly Feb 7 - 1907

Accepted by the Board of Aldermen Feb 5 - 1907

Approved Feb 9 1907
George J. Dickinson
 City Clerk

Taxes for the year 1906 on the
 lands described within paid.
 FEB 15 1907
 ST. PAUL, MINN.
 JESSE FOOT, County Treasurer
 Per *J. W. Graham*

TAXES PAID
 AND TRANSFER ENTERED
 FEB 15 1907
 EDW. G. KRAHMER,
 COUNTY AUDITOR.
J. W. Graham

CITY TREASURER'S OFFICE,
 ST. PAUL, MINN.
 FEB 18 1907
 Assessee is *J. D.*
 OTTO BRENNER, City Treas.
 Per *J. W. Graham*