

DOCUMENT NUMBER 1334

Official No 1135.

This is to certify that the within instrument filed in this office at St. Paul on the 11th day of July at 11 o'clock A.M.

Wm. J. G. ... Registrar of Titles.

ALLEN'S REARRANGEMENT.

ST. PAUL, MINN.

Scale 10 feet per Inch.

Jens Pedersen, Surveyor.

SNELLING AVE.


100'

SNELLING AVE.

ST. ANTHONY AVE.

76'

AVE.

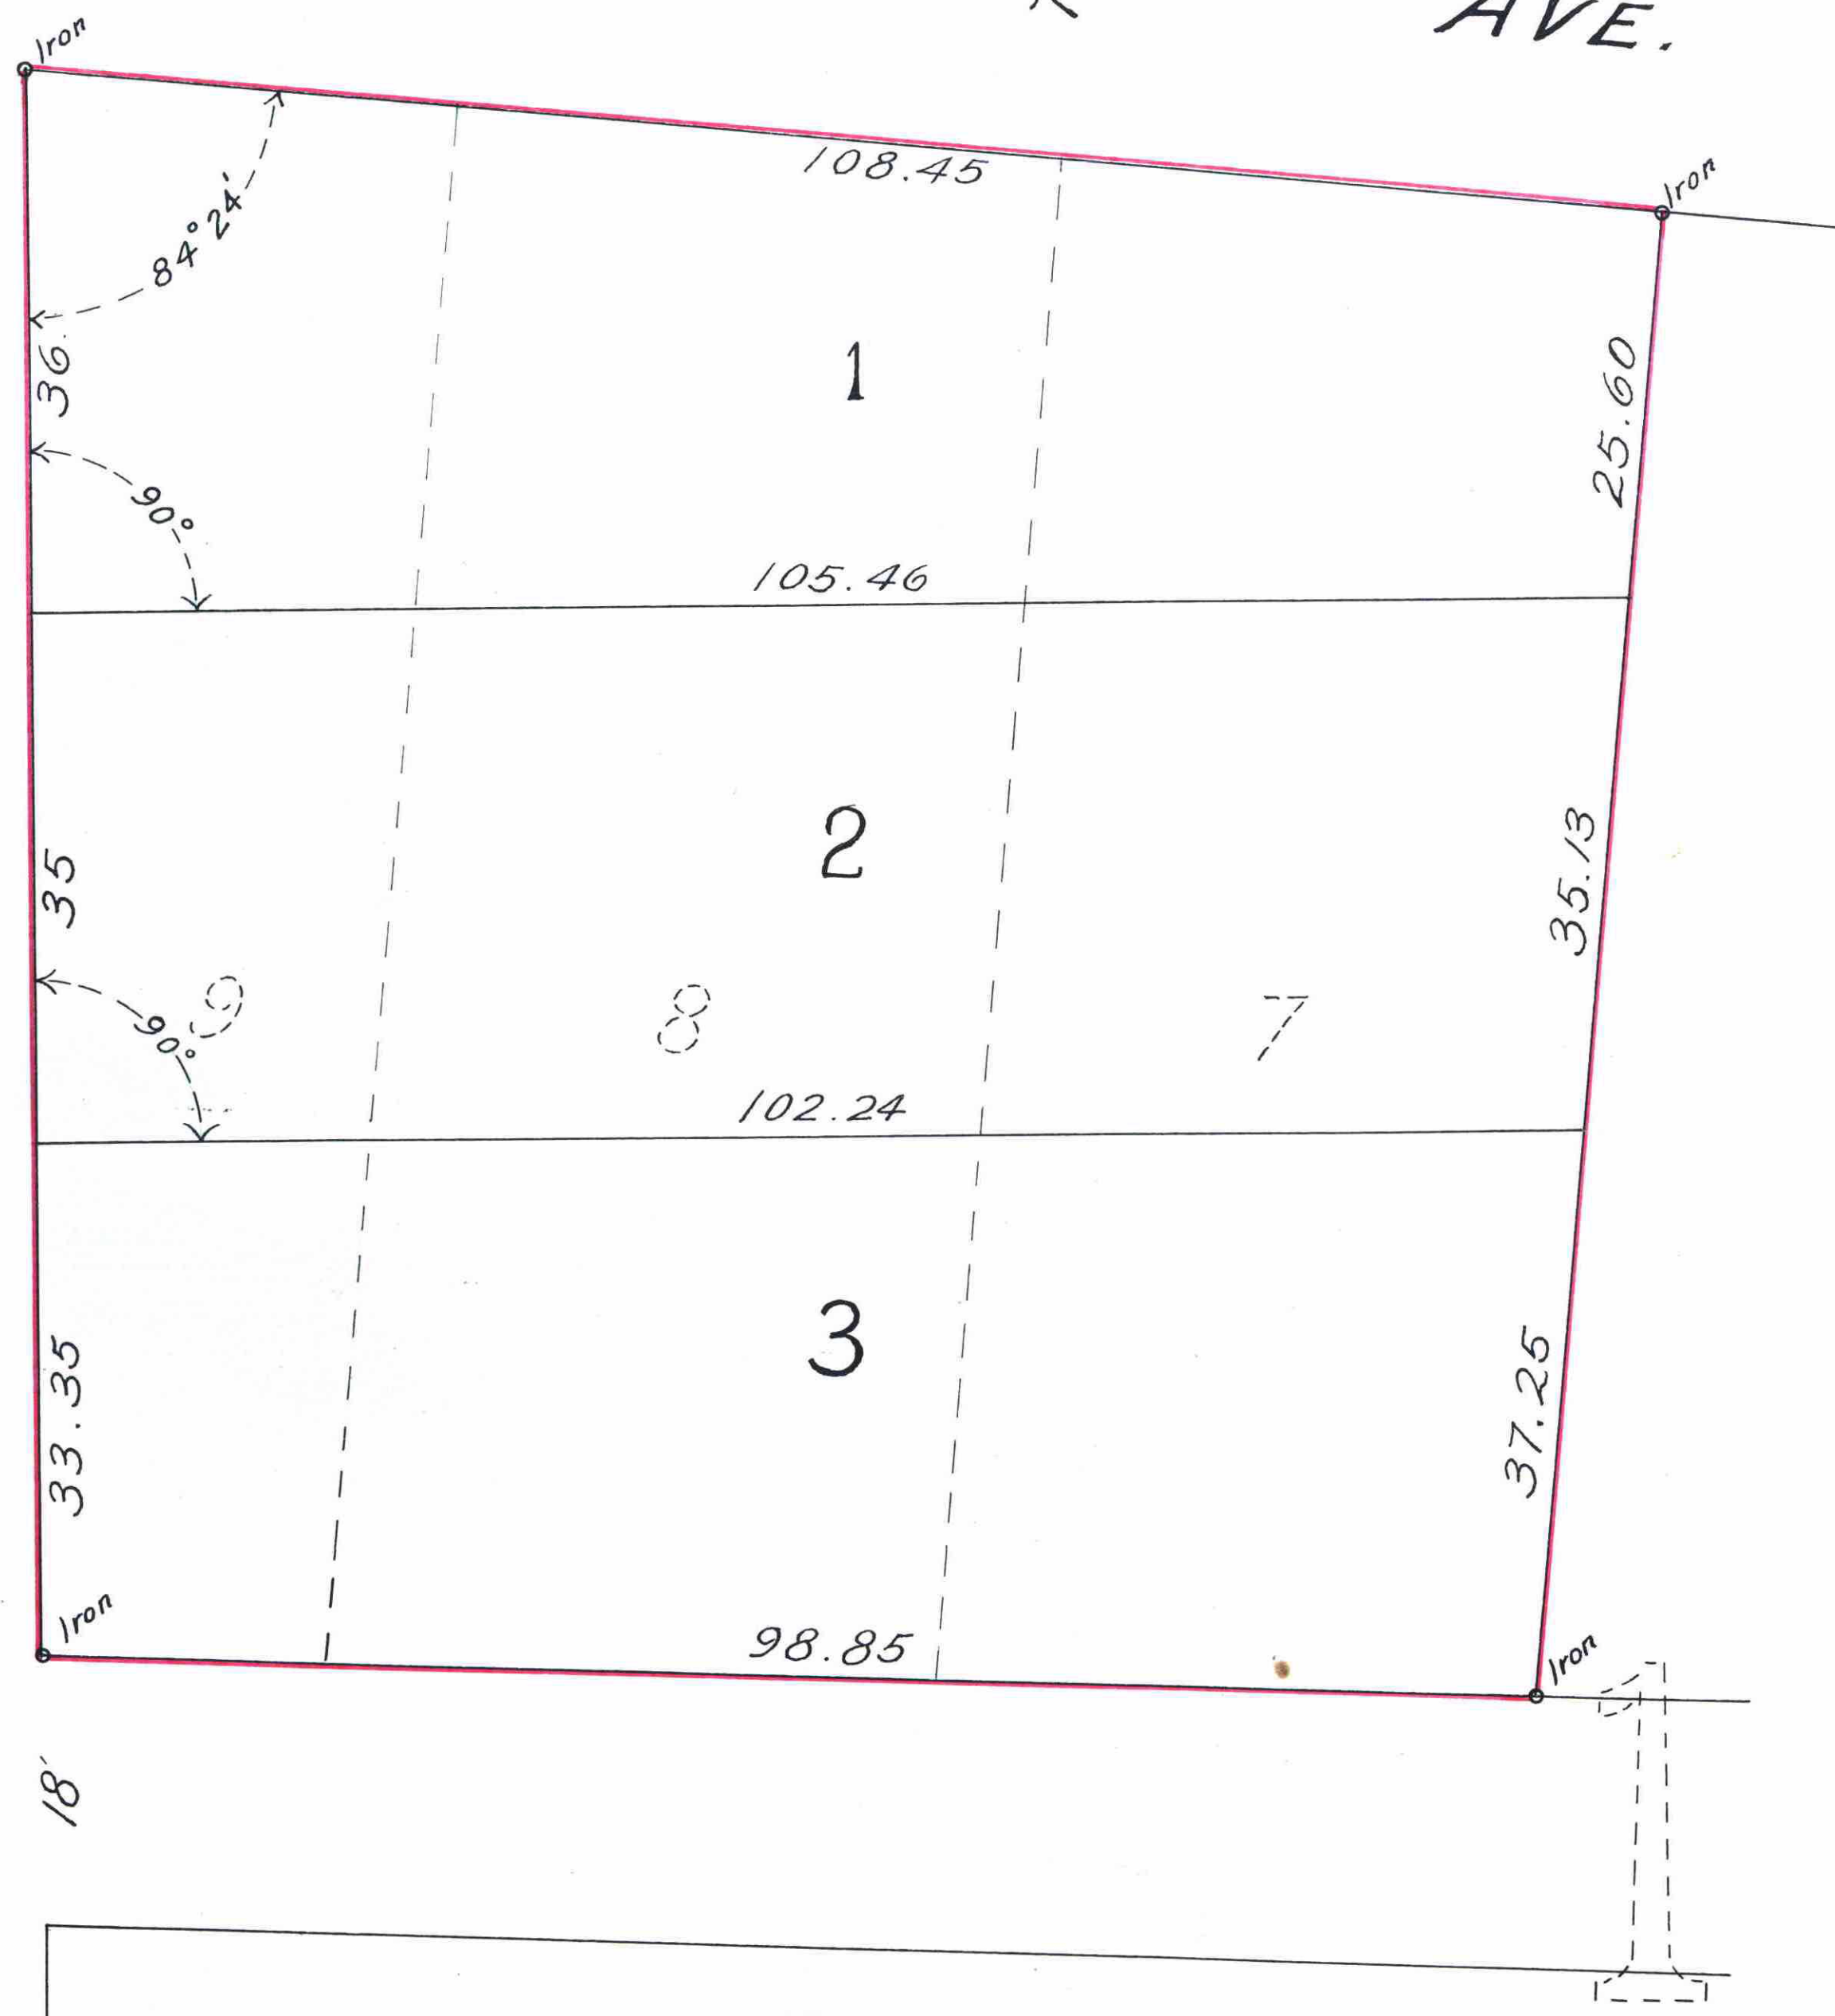

I hereby certify to having surveyed and platted the property as described on this map as ALLEN'S REARRANGEMENT, and have placed iron monuments at the corners of each and every block as shown on this map, and the same is correct.

Jens Pedersen
Surveyor.

State of Minnesota }
County of Ramsey } On this 13th day of May A.D. 1905, personally appeared before the undersigned JENS PEDERSEN, to me well known, and acknowledged that he executed the foregoing certificate as his own free act and deed.

Herbert J. Moore
Notary Public, Ramsey Co. Minn.

This is to certify that William P. Allen and Mary E.H. Allen, his wife are the proprietors of Lots 7, 8 and 9, Block 1, Snelling Park, an addition to ST. PAUL, MINN., have caused the same to be surveyed and platted, and hereafter known as ALLEN'S REARRANGEMENT, as shown by this Map, and hereby dedicate to the public and for the public use forever, all the streets, avenues, alleys and boulevards as herein indicated.

Witness our hands and seals this 13th day of May A.D. 1905.
William P. Allen
Mary E.H. Allen

In presence of
Wm. J. G. ...
Jens Pedersen

State of Minnesota }
County of Ramsey } On this 13th day of May A.D. 1905 personally came before me, the undersigned William P. Allen and Mary E.H. Allen, his wife, to me well known and they acknowledged that they executed the foregoing certificate as their own free act and deed.

Herbert J. Moore
Notary Public, Ramsey Co. Minn.

Accepted and Approved this 1st day of June A.D. 1905.

W.A. Simon } Plat Commissioners.
James H. Jordan }
Chas. W. Runkle } City Engineer.

We hereby certify that this plat or map is a true and correct copy of an original plat or map of ALLEN'S REARRANGEMENT, this day accepted approved by this Commission, This 1st day of June 1905

W.A. Simon } Plat Commissioners.
James H. Jordan }
Chas. W. Runkle } City Engineer.

Accepted by the Board of Aldermen }
Assembly }
City Council of the City of St. Paul on }
the 5th day of June 1905. }
J. J. ... }
City Clerk.

Taxes for the year 1904 on the lands described within paid,
JUL 8, 1905
ST. PAUL, MINN.
JESSE FOOT, County Treas.

TAXES PAID AND TITLES ENTERED
JUL 8 1905
EDW. G. KRAHMER,
COUNTY AUDITOR.

By J. J. ...
Deputy

CITY TREASURER'S OFFICE,
ST. PAUL, MINN.
JUL 8 1905

1334

33