


CAPITOL ADDITION

TO THE
CITY OF ST PAUL
RAMSEY CO
MINN.

Scale 100 ft=1 in. Elmer & Morrison
Surveyors.

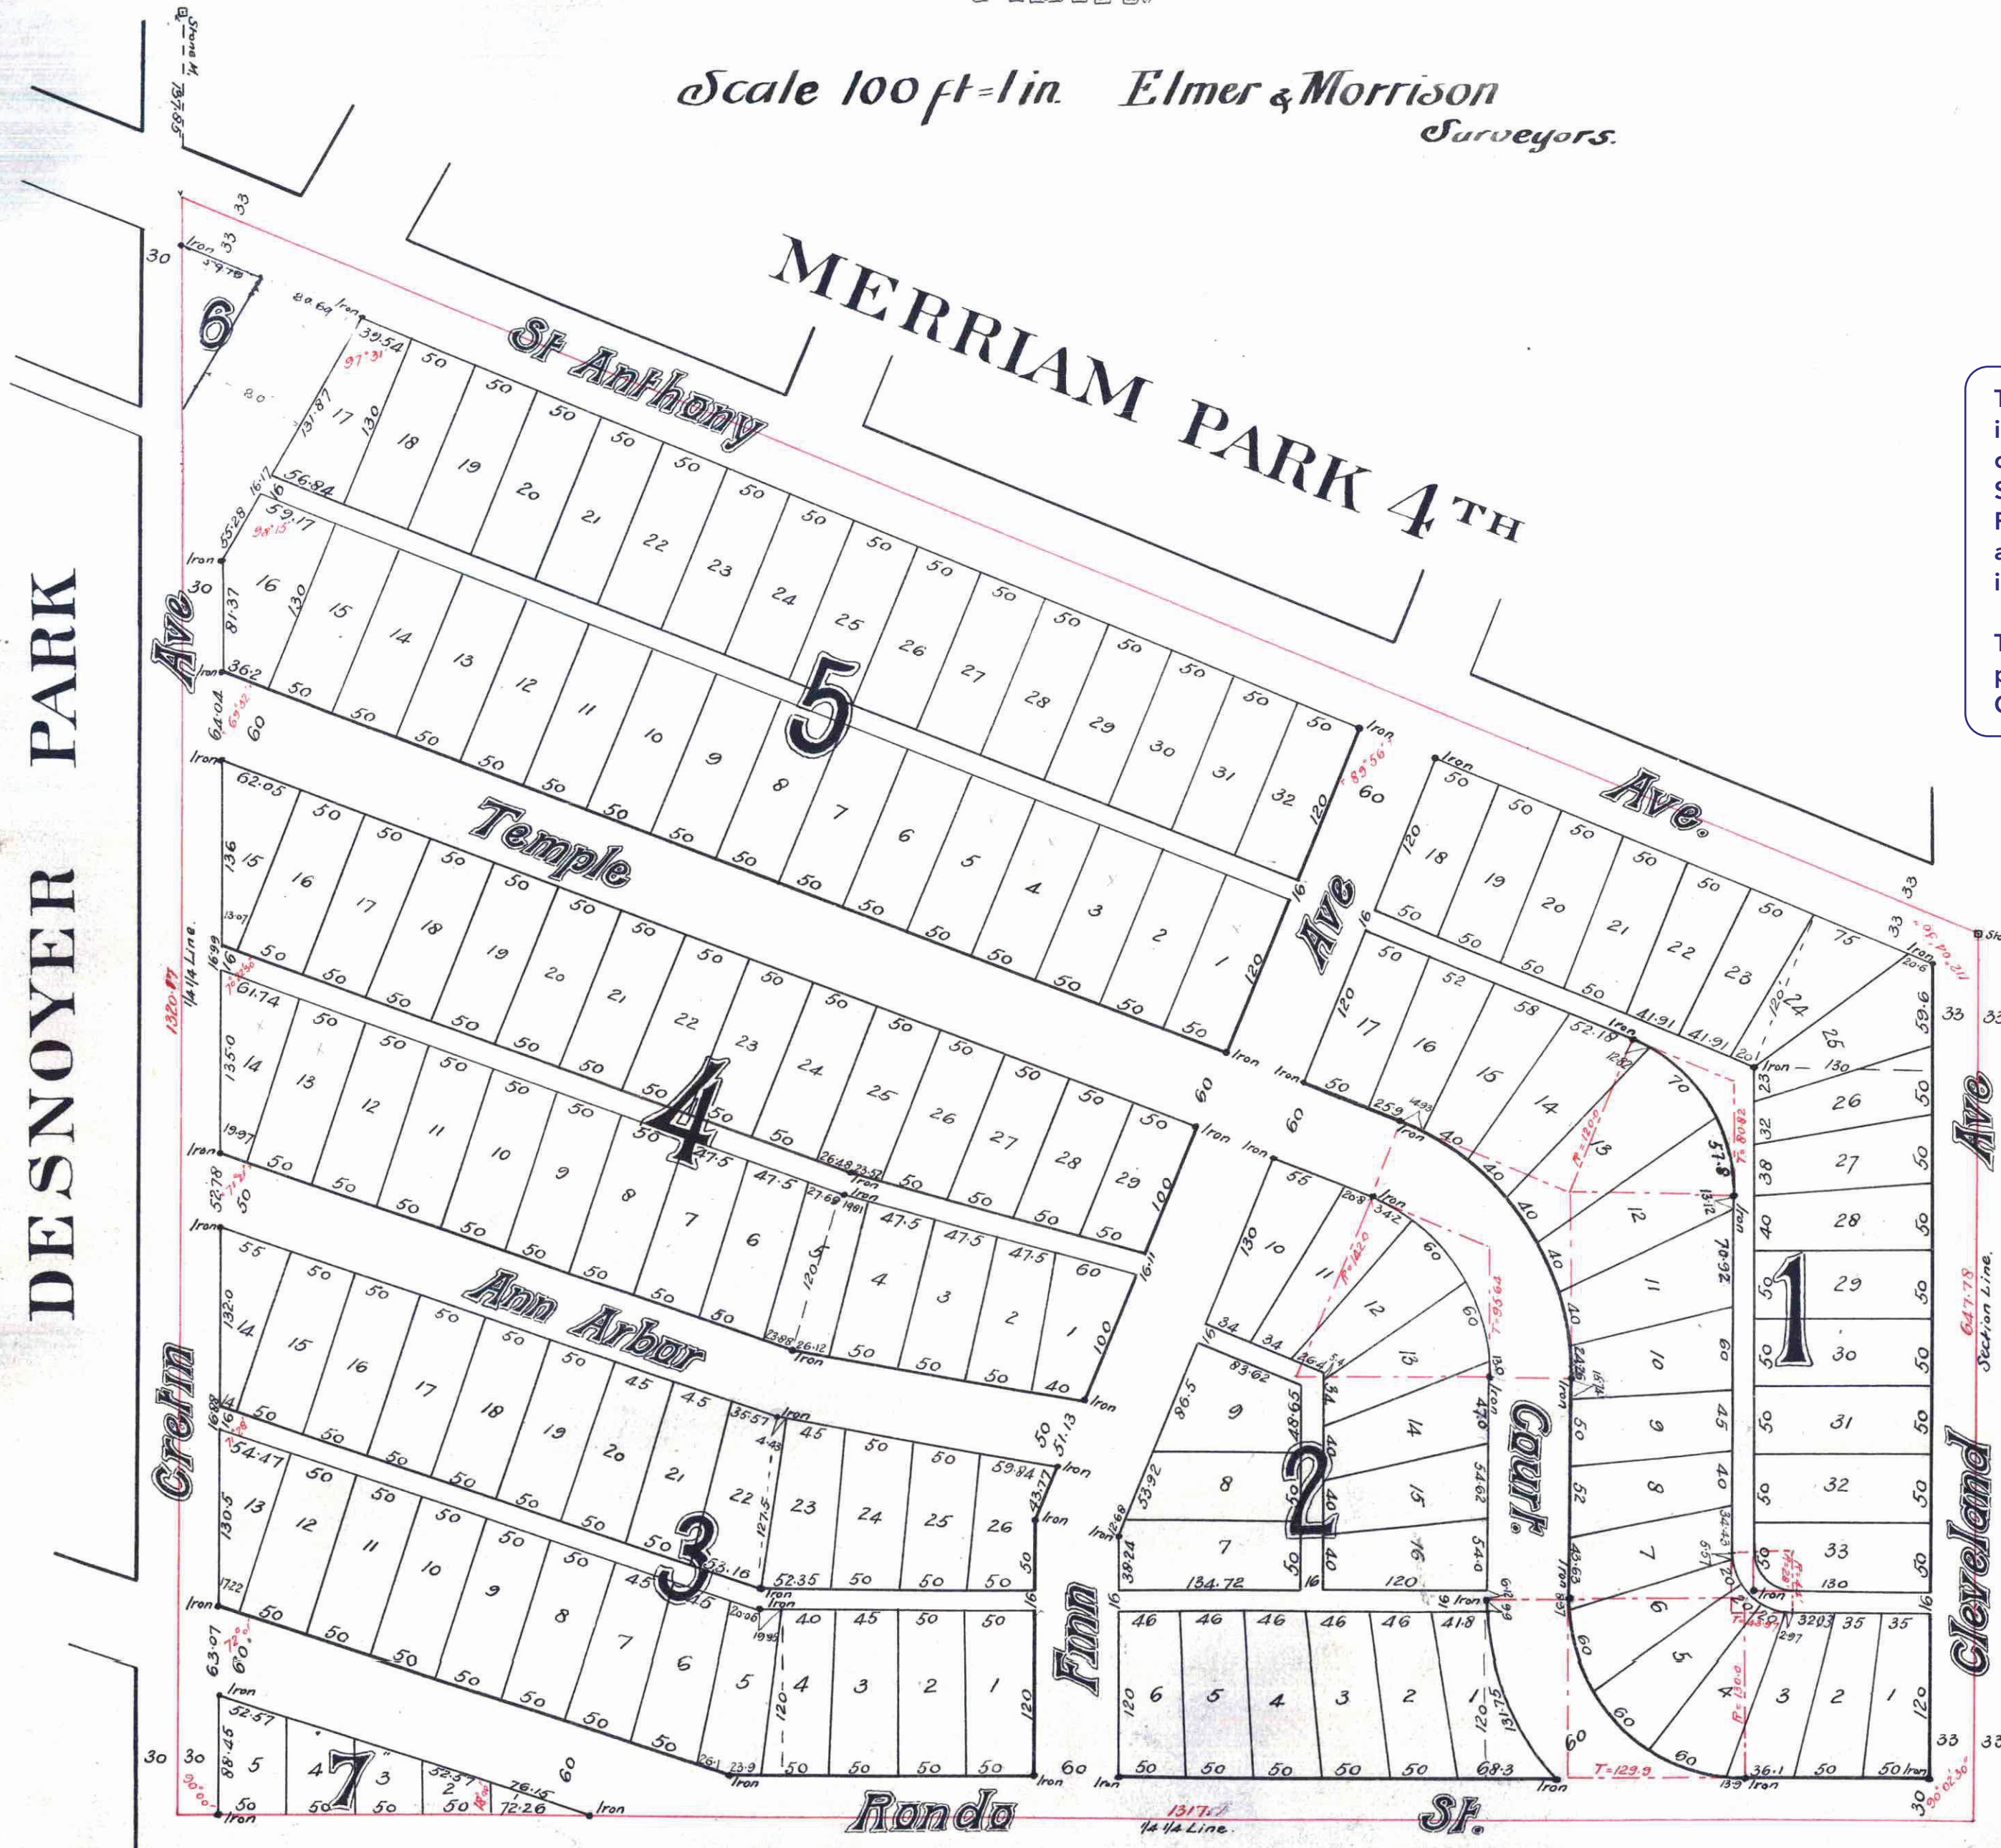

This is to certify that Cordelia Hopkins and William Hopkins her husband, and Florence L Alderson and James F Alderson her husband, and Clark Tager (unmarried), and J. Frank Collom and Mary T Collom his wife, and Newton F Hawley and Ellen F Hawley his wife; and the Minnesota Title Insurance & Trust Co, Assignee for J. Frank Collom; proprietors of all that part of the N.E 1/4, S.E 1/4 Sec 32 & 29 & 23 lying south of the center line of the St Anthony Road, have caused the same to be surveyed and platted, and hereafter known as "Capitol Addition to the City of St Paul Ramsey Co Minn" as shown by this plat, and hereby dedicate to the public and for the public use forever, all the streets, avenues and alleys as herein indicated

Witness our hands and seals this 8th day of July AD 1890
Minnesota Title Insurance & Trust Co, By Daniel Wash, Notary Public.
In presence of:
David G. Sloan, Cordelia Hopkins (Seal)
R. B. Gushwa, William Hopkins (Seal)
Charles M. Hanson, Florence L. Alderson (Seal)
J. M. Mauch, Jas. F. Alderson (Seal)
Edna M. Call, Clark Tager (Seal)
H. M. Meier, Cordelia Hopkins (Seal)
J. Frank Collom, Mary T. Collom (Seal)
Newton F. Hawley, Ellen F. Hawley (Seal)
State of Minnesota } s.s. On this 8th day of July AD 1890
County of Ramsey } personally came before me the undersigned, Cordelia Hopkins & William Hopkins her husband, and Florence L. Alderson and James F. Alderson her husband, to me known to be the persons who executed the foregoing instrument, and acknowledged that they executed the same as their own free act and deed; - And at the same time and place also appeared Cordelia Hopkins to me known to be the person who executed the foregoing instrument in behalf of Clark Tager and acknowledged that she executed the same as the free act & deed of said Clark Tager

David G. Sloan
Notary Public
Ramsey County, Minn.

State of Minnesota } s.s. On this 12th day of July - AD 1890
County of Hennepin } before me personally came J. Frank Collom, and Mary T Collom his wife, and Newton F. Hawley to me known to be the persons who executed the foregoing instrument, and acknowledged that they executed the same as their own free act and deed; and at the same time and place also appeared Chelsea J. Rockwood, to me known to be the person who executed the foregoing instrument in behalf of Ellen F. Hawley and acknowledged that she executed the same as the free act & deed of said Ellen F. Hawley

H. M. Meier
Notary Public
Hennepin Co. Minn.

State of Minnesota } s.s. On this 17th day of July AD 1890
County of Hennepin } before me appeared Daniel Wash, to me personally known, who being by me duly sworn, did say that he is the Notary Public of the Minnesota Title Insurance and Trust Company, and that the seal attached to said instrument is the corporate seal of said Corporation, and that said instrument was signed and sealed in behalf of said Corporation by authority of its Board of Directors, and said Daniel Wash acknowledged

said instrument to be the free act and deed of said Corporation
Charles M. Hanson
Notary Public
Hennepin Co. Minn.

This plat document is an UNOFFICIAL copy of a Subdivision Plat or Registered Land Survey and is made available for information purposes only.
To obtain an official copy please contact the Ramsey County Recorder's Office.

2116788
STATE OF MINNESOTA } s.s.
County of Ramsey }
Office of the Register of Deeds.
This is to certify that the within instrument was filed for record in this office, at St. Paul, on the 16th day of July, A. D. 1890, at 11 o'clock A. M., and that the same was duly recorded in Book 114 of 100 pages page 100.
By M. J. Bell
Register of Deeds
Paper.

We hereby certify to having surveyed and platted the property as described on this plat or map as "Capitol Addition to the City of St. Paul Ramsey Co Minn" and have placed iron monuments at the corners of each and every Block as shown on this map and the same is correct.
Elmer & Morrison
Surveyors

State of Minnesota } s.s. On this 16th day of May - AD 1890
County of Ramsey } before me personally appeared John H. Morrison, to me known to be a member of the firm of "Elmer & Morrison" and the person who executed the foregoing certificate in behalf of "Elmer & Morrison" and he acknowledged that he executed the same as the free act and deed of said "Elmer & Morrison"
H. J. Jorgensen
Notary Public
Ramsey Co. Minn.

Accepted and approved this 14th day of July AD 1890
J. H. Lewis, Plat Commissioners
John J. Somers }
William E. Butler }
City Engineer
Accepted by the Common Council of the City of St Paul on the 15th day of July AD 1890
Thos. E. Treadwell
City Clerk.

CITY TREASURER'S OFFICE
ST. PAUL, MINN.
JUL 12 1890
George Rice

Office of County Treasurer,
ST. PAUL, MINN.
JUL 12 1890
1890 TAX PAID.
A. H. NELSON, County Treasurer.

Taxes Paid and Transfer Entered
JUL 16 1890
M. F. KAIN, County Auditor.