

COOKMAN'S ADDITION.

765419

60'

o Indicates Iron Scale: 1 inch = 20 feet Robert R. Godfrey, Surveyor.

I hereby certify to having surveyed and plotted the property described on this map as COOKMAN'S ADDITION and have placed iron monuments at the corners of each and every lot as shown on this map and the same is true and correct.

Robert R. Godfrey
Surveyor.

State of Minnesota }
County of Ramsey } On this 14th day of August A.D. 1928,
personally appeared before me the undersigned, Robert R. Godfrey,
to me well known, and acknowledged that he executed
the foregoing certificate as his own free act and deed.

[Signature]
Notary Public, Ramsey Co. Minn.
My commission expires July 24 - 1933.

This is to certify that Thomas W. Sudheimer, unmarried,
proprietor of Lots 1, 2 and 3, Block 5, College Place West
Division in Ramsey County, Minn., has caused the same
to be surveyed and plotted and hereafter known as
COOKMAN'S ADDITION, as shown by this plat.

Witness my hand and seal this 14th day of August 1928.

In presence of
[Signatures]
By *[Signature]*

Thomas W. Sudheimer

State of Minnesota }
County of Ramsey } On this 14th day of August A.D. 1928,
personally appeared before me the undersigned, Thomas W. Sudheimer,
unmarried, to me well known, and acknowledged that he
executed the foregoing certificate as his own free act and deed.

[Signature]
Notary Public, Ramsey Co. Minn.
My commission expires July 24 - 1933.


Accepted and approved this 1st day of September A.D. 1928.

[Signatures] } Plat Commissioners

[Signature] Corin. of Public Works.

Accepted by the Council Sep. 5 1928
Approved Sep. 5 1928

[Signature]
City Clerk

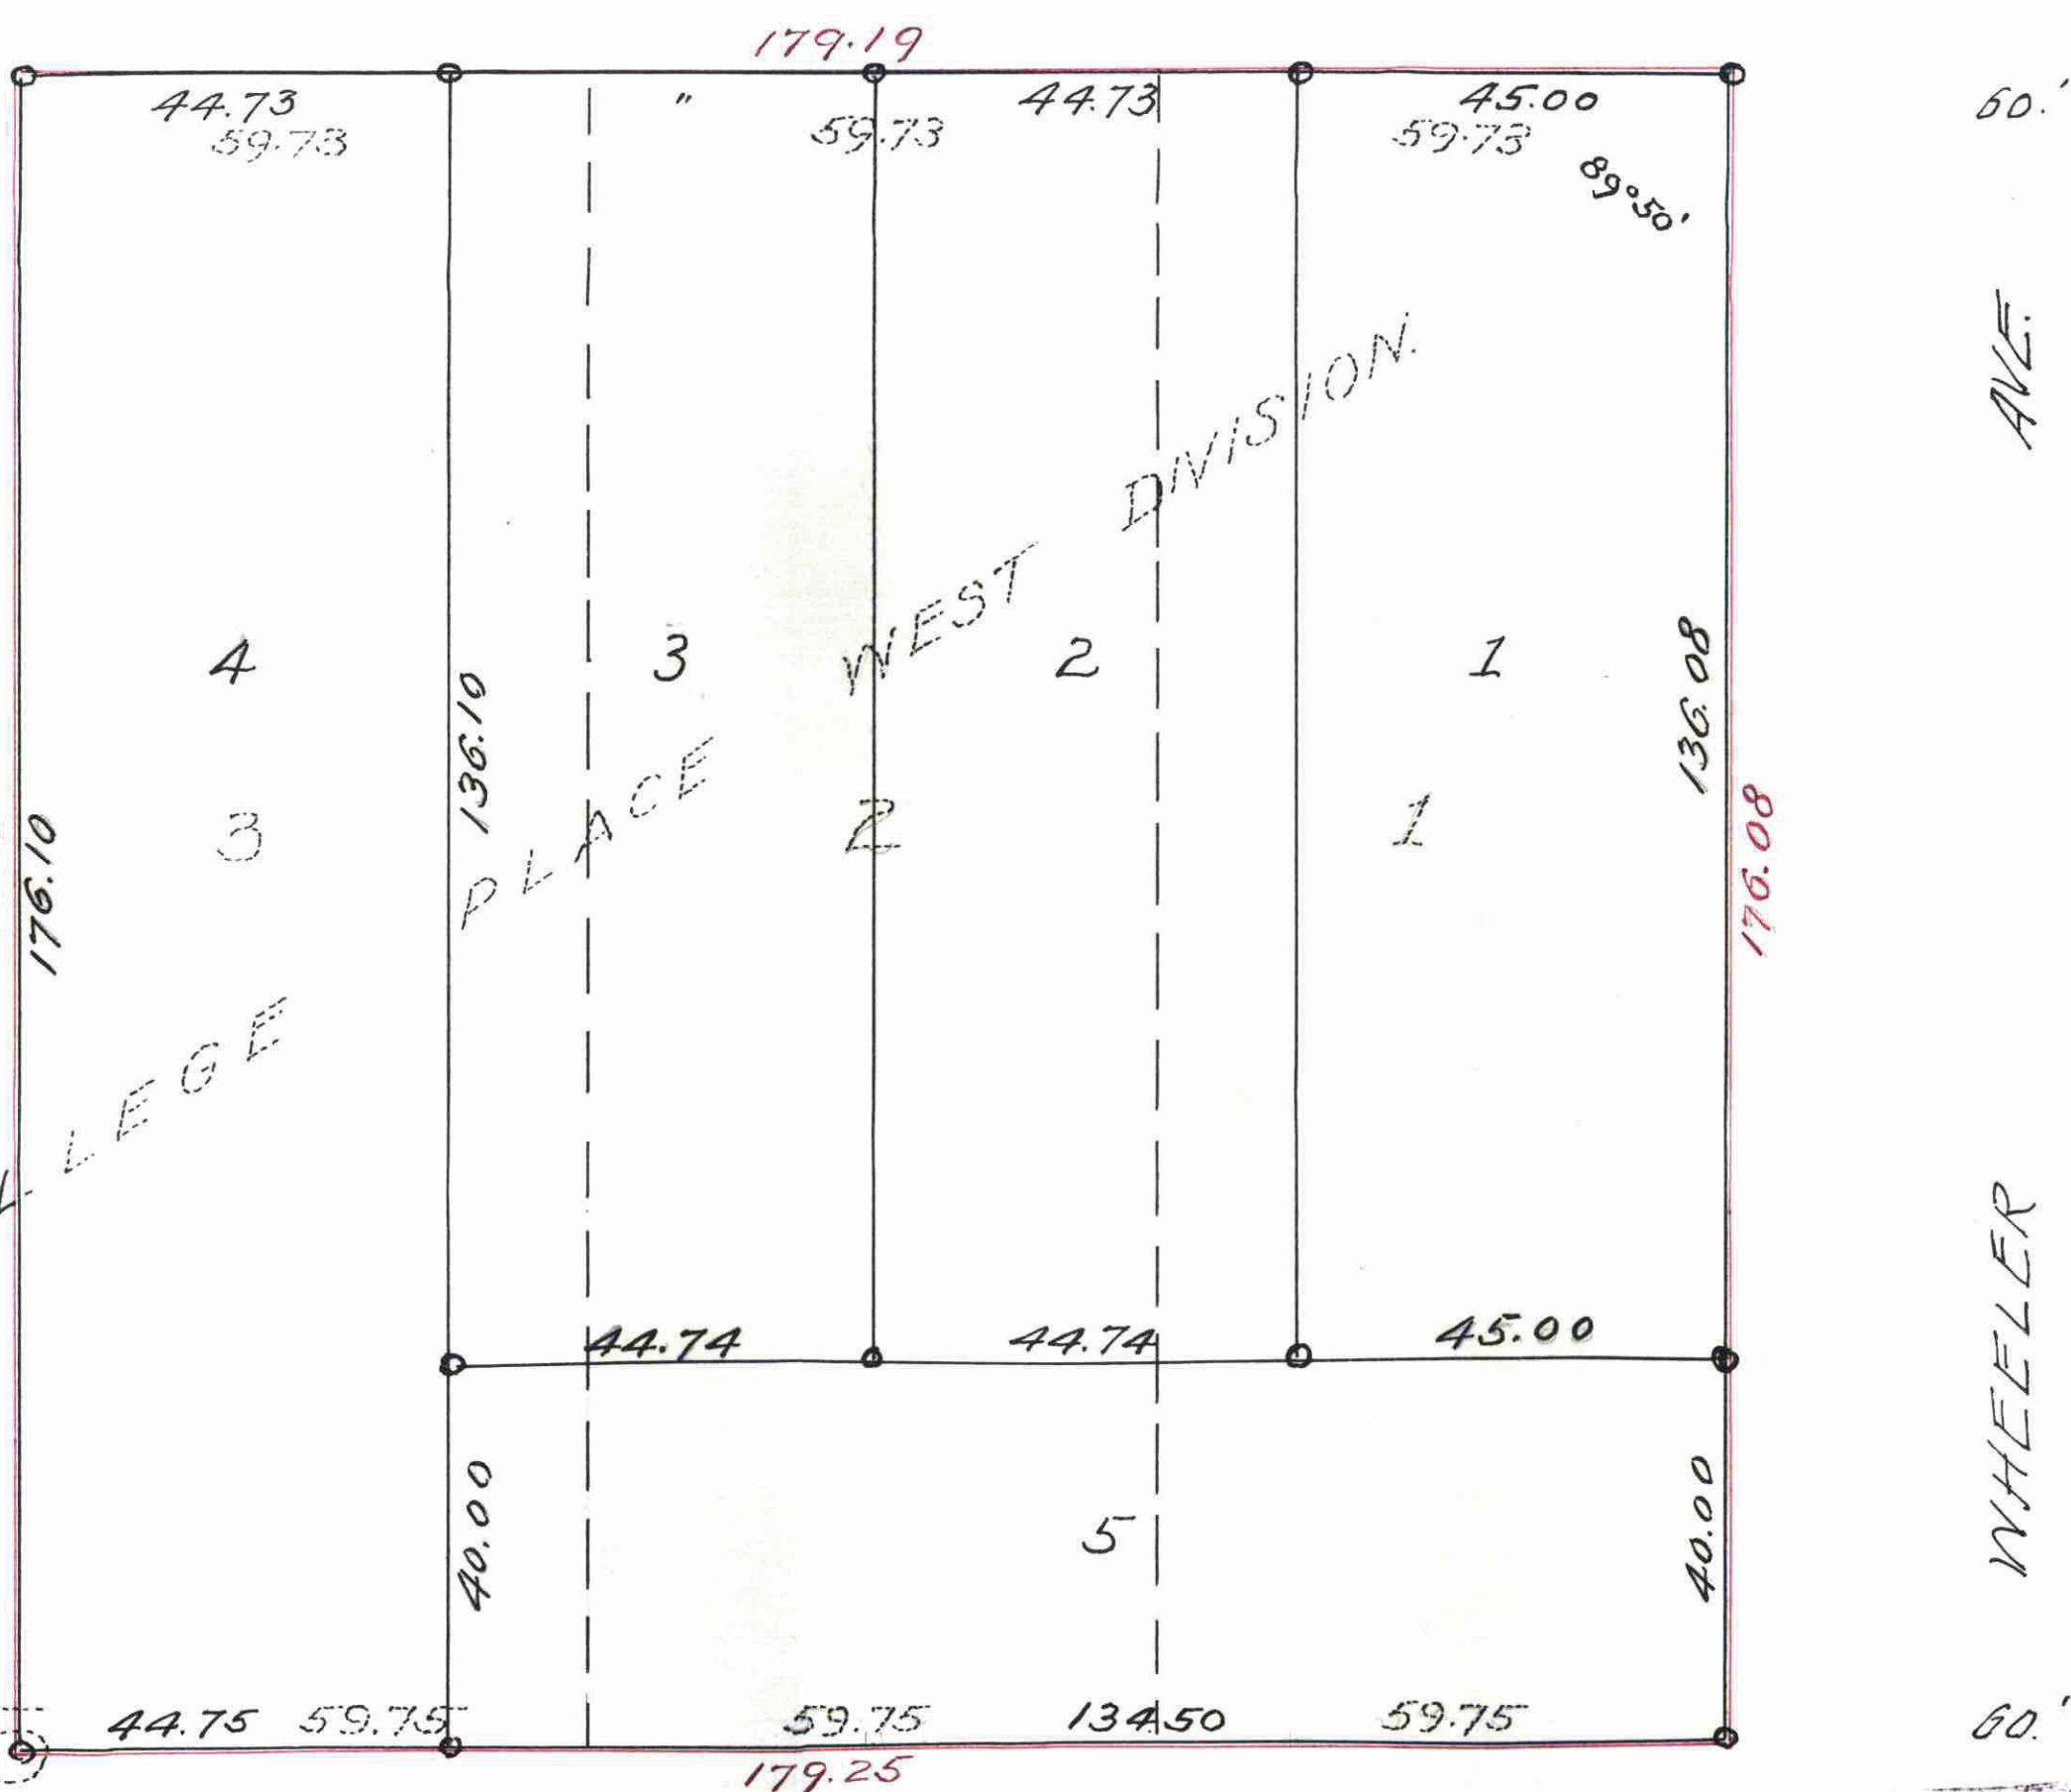

This plat document is an UNOFFICIAL copy of a Subdivision Plat or Registered Land Survey and is made available for information purposes only. To obtain an official copy please contact the Ramsey County Recorder's Office.

765419

All Installments of Assessments due on the within property to date are paid
SEP 10 1928
DEPARTMENT OF FINANCE
ST. PAUL, MINN.
By *[Signature]*

Taxes for the year of 1927 on the lands described within PAID
SEP 11 1928
ELSA M. COST, Treasurer,
RAMSEY COUNTY, MINN.
By *[Signature]*

TAXES PAID and Transfer Fee
SEP 11 1928
C. J. FRIES,
Auditor Ramsey County, Minn.

STATE OF MINNESOTA
County of Ramsey
Office of the Register of Deeds
This is to certify that the within instrument was filed for record in this office at St. Paul on the 13 day of September A. D. 1928 at 2:30 o'clock P. M. and that the same has been duly indexed and filed in book 47 of *[Signature]* Register of Deeds.