


G. V. BACON'S SUBDIVISION.

LOTS 11 & 12 BUELL & MACKUBIN'S OUT LOTS

SCALE 1 INCH = 60 FEET.

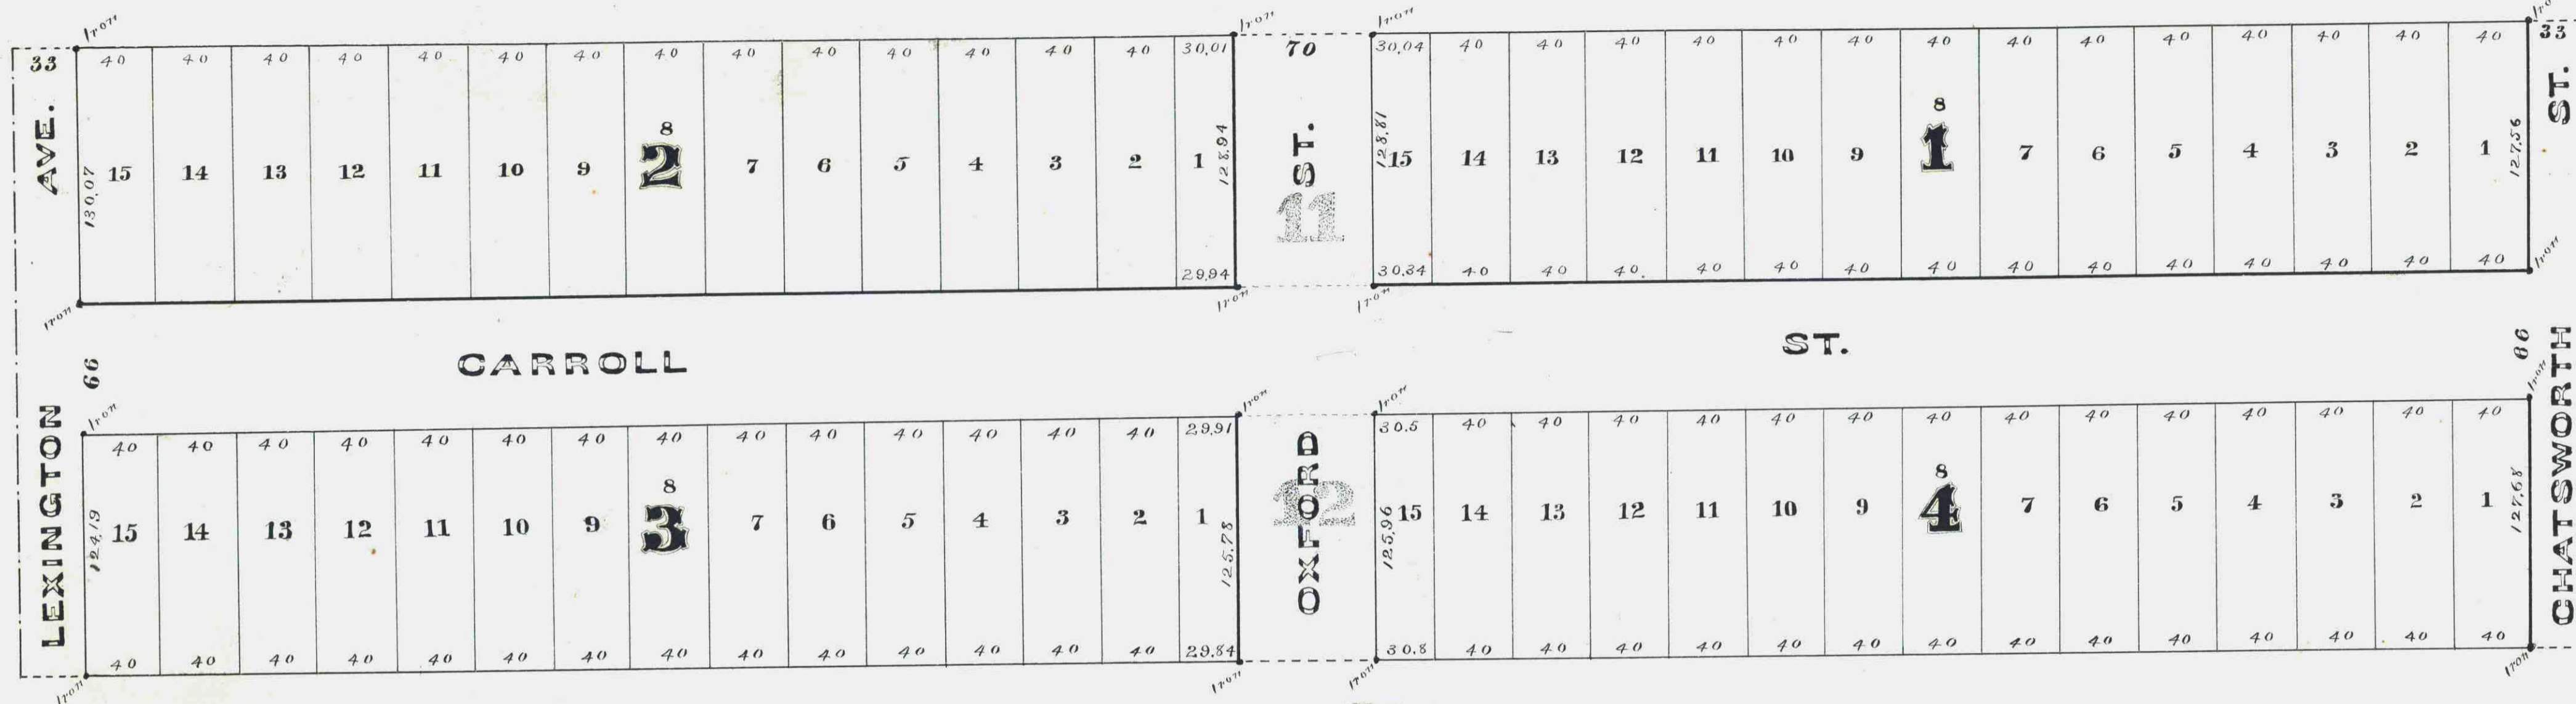

STATE OF MINNESOTA, ss.
County of Ramsey.
Office of the Register of Deeds.
I, R. C. WILEY, Register of Deeds,
within and for said County, do hereby certify
that the foregoing Plat of G. V. Bacon Sub-
division of Lots 11 & 12 Buell and Mackubin's
Out Lots is a true and
correct copy of the original Plat of said
Subdivision as recorded in this
Office, in Book V of Town Plats
on Page 31.
Witness my hand and Official Seal, this
20th Day of October, A.D. 1884.
R. C. Wiley, Register of Deeds.

St. Paul Minn August 29th 1884.
I hereby certify to having surveyed and platted the property as described on this map as G. V. Bacon's Subdivision and have placed iron monuments at the corners of each and every Block as shown on this map and the same is correct.

D. L. Easton,
Surveyor.

State of Minnesota, } ss. Personally appeared before the undersigned this 15th day of Sept A.D. 1884, D. L. Easton to me
County of Ramsey. } well known to be the identical person who surveyed and platted the herein designated or described
piece or parcel of land and who executed the certificate of the survey thereof and he acknowledged
the same to be true and correct and his free act and deed for the uses and purposes therein expressed.

John P. Walsh
Notary Public
Ramsey County
Minnesota

We hereby certify that this plat or map is a true and correct copy of an original plat or map of G. V. Bacon's Subdivision approved, signed and
accepted by this commission this 27th day of Sept^r A.D. 1884.

J. P. Tolson }
James Starkey } PLAT
COMMISSION.

I have examined the within plat this 27th day of Sept^r A.D. 1884 and recommend its acceptance

W. A. Somers
City Engineer.

Accepted by the COMMON COUNCIL
October 11th 1884.
City Clerk.

We George V. Bacon and Charrie A. Bacon his wife, Edward G. Rogers and Mary M. Rogers his wife and Elizabeth L. Henderson (widow) hereby
certify that we are the owners of Lots 11 and 12 Buell and Mackubin's Out Lots, as the same is recorded in the office of the Register of Deeds Ramsey Co.
Minnesota and that we have caused the same to be surveyed and platted as G. V. Bacon's Subdivision as herein and hereon indicated, and we
do hereby give and dedicate to the public and for the public use forever all the streets as on this map or plat laid out, and designated.
In witness whereof we have hereunto set our hands and seals this 3rd day of Sept A.D. 1884.

In Presence of
George V. Bacon
Charrie A. Bacon
Edward G. Rogers
Mary M. Rogers
Elizabeth L. Henderson
William R. Crow
Notary Public for Ramsey County
Minnesota

State of Minnesota, } ss. Be it known That on this 3rd day of September A.D. 1884 before me personally came George V. Bacon and,
County of Ramsey. } Charrie A. Bacon his wife, Edward G. Rogers and Mary M. Rogers his wife to me known to be the identical persons
described in and who executed the foregoing instrument and who acknowledged that they executed the same
of their own free act and deed for the uses and purposes therein expressed.

William R. Crow
Notary Public for Ramsey County
Minnesota

State of Virginia, } ss. Be it known That on this 12th day of Sept A.D. 1884 before me personally came Elizabeth L. Henderson,
County of Genesee } (widow) to me known to be the identical person described in and who executed the foregoing instrument and who
acknowledged that she executed the same of her own free act deed for the uses and purposes therein expressed.

J. C. Johnson Jr. N. P.

Taxes Paid.
St. Paul Minn Oct. 10th 1884.
County Auditor.
Ramsey Co.
Minn.

REGISTER'S OFFICE
ST. PAUL MINN
OCT 17 1884

See Seal of Deeds
J. L. Chapin Deputy