


2
3

STATE OF MINNESOTA,
County of Ramsey,
OFFICE OF THE REGISTER OF DEEDS.
This is to certify that the within instrument was filed for Record in this office, at St. Paul, on the 29th day of July, A. D. 1884 at 2 o'clock P. M., and that the same was duly recorded in Book V of Plate pages 2
R. B. Wiley
Register of Deeds.
By _____ Deputy.

E. R. BRYANT'S REARRANGEMENT OF BLOCK 124 WEST SAINT PAUL PROPER.

This plat document is an UNOFFICIAL copy of a Subdivision Plat or Registered Land Survey and is made available for information purposes only.
To obtain an official copy please contact the Ramsey County Recorder's Office.

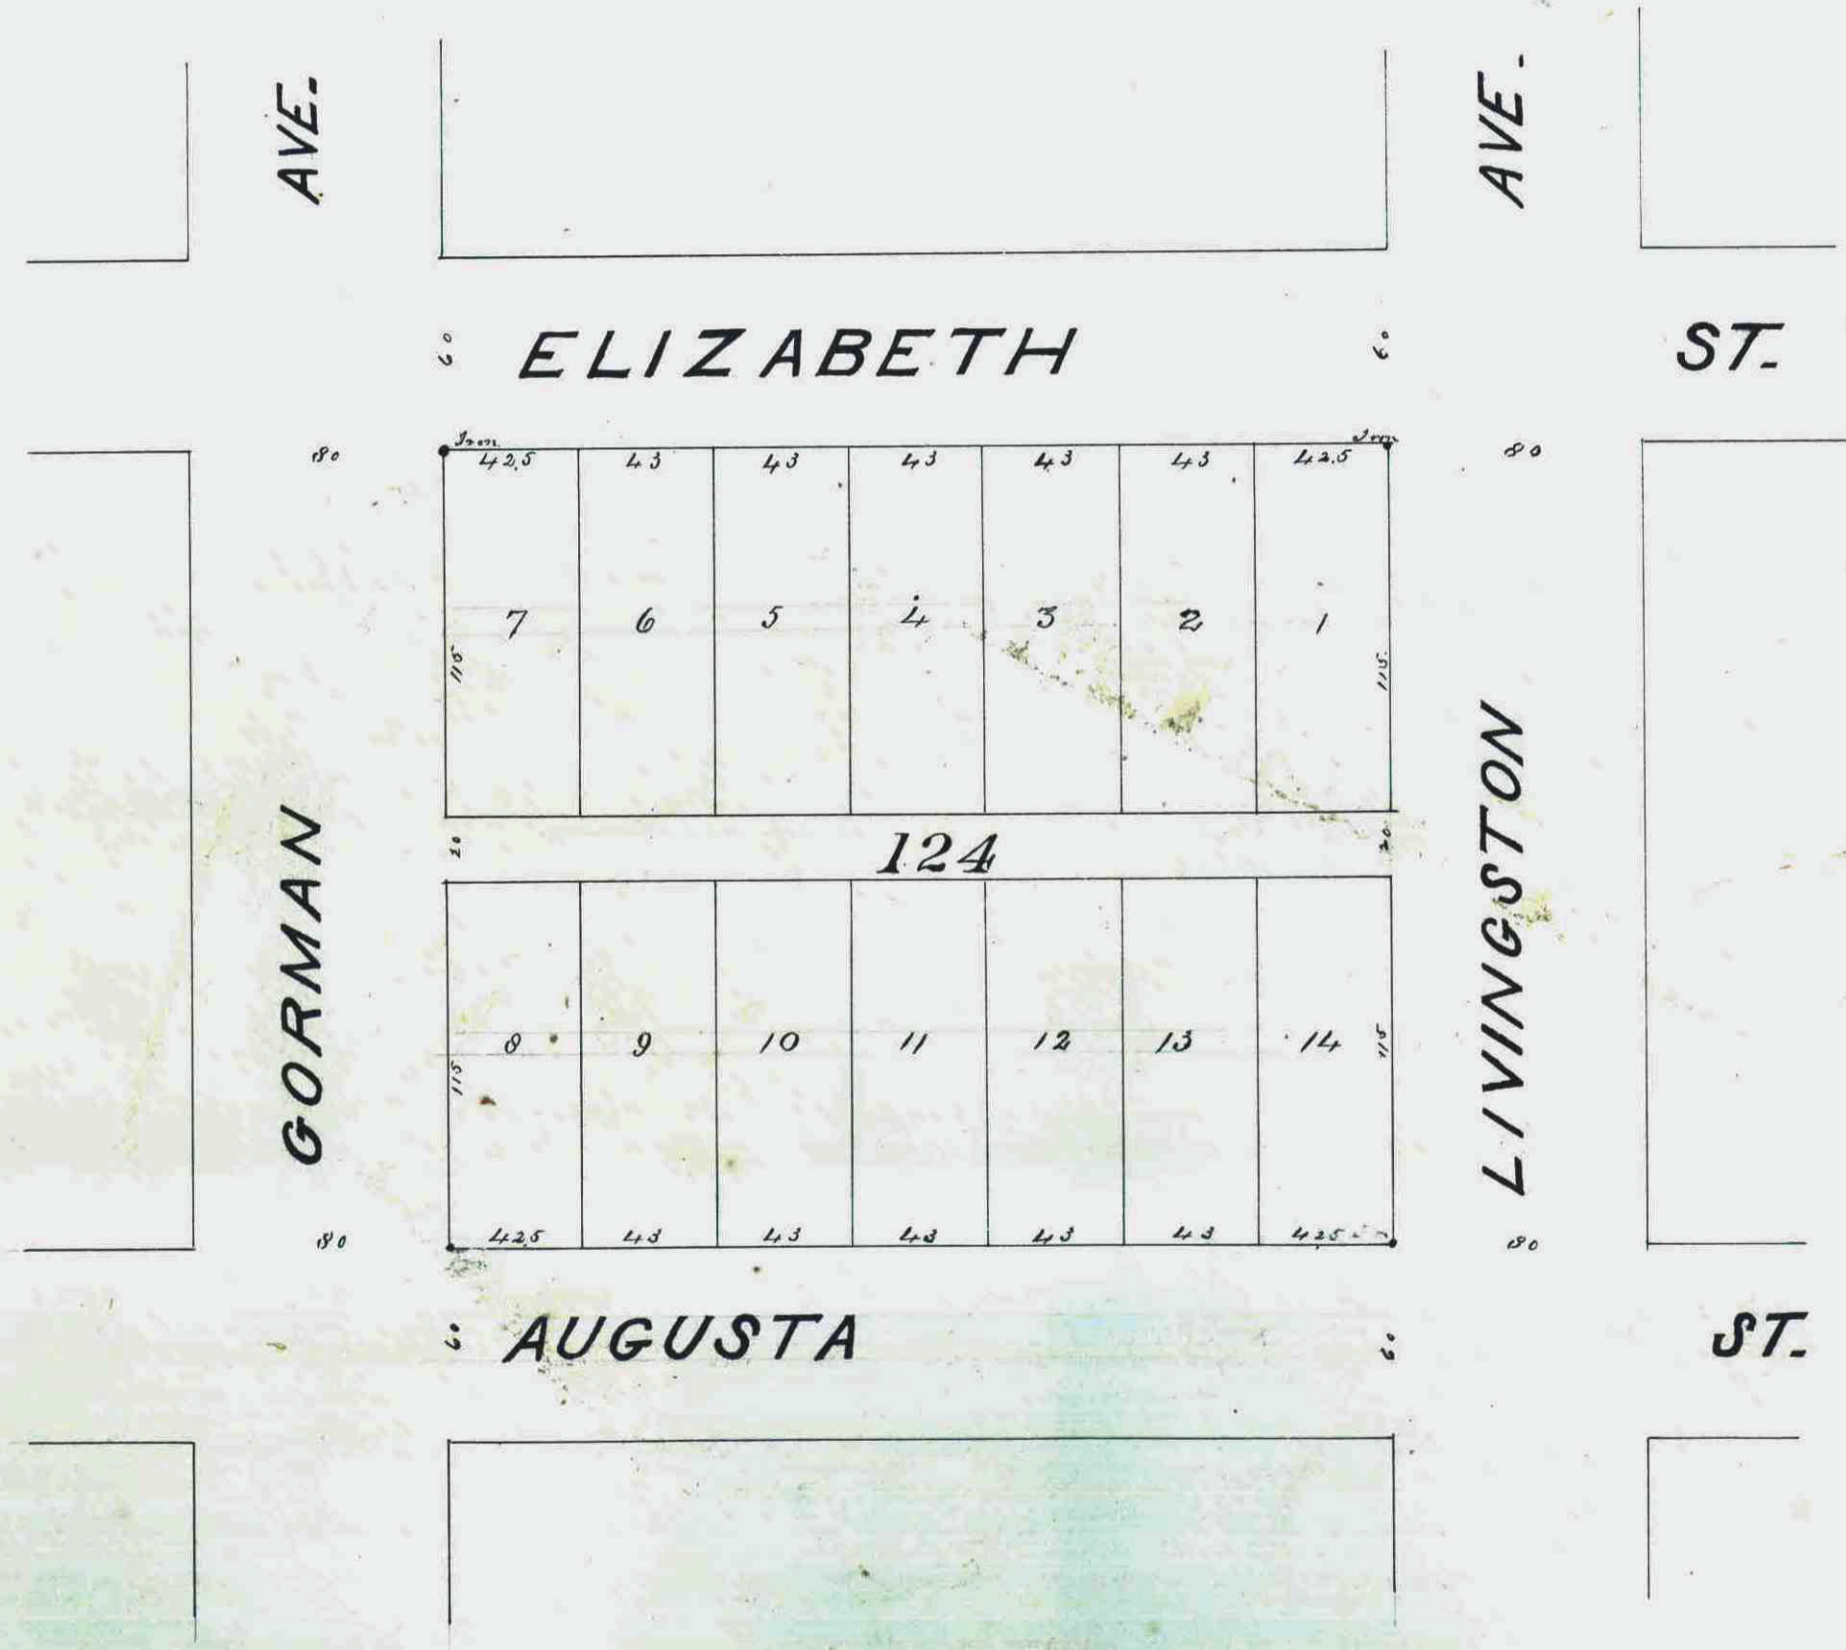

I certify that I have surveyed and platted the property described on this plat as E. R. Bryant's Rearrangement of Block 124 of West Saint Paul Proper, that I have placed iron monuments at the corners as shown on this plat, that this is a correct plot of said survey.
J. B. Hawley
Surveyor

State of Minnesota }
County of Ramsey }
On the 14 day of June 1884 Personally appeared before me J. B. Hawley, to me well known to be the identical person who surveyed the above described parcel of land, and executed the above certificate, and acknowledged said certificate to be correct and his own free act and deed.
J. C. Pennington
Notary Public
Ramsey County.

Examined and approved on the day of July 1884.
W. A. Smith
City Engineer City of Saint Paul.

Accepted by the Common Council on the 14 day of July 1884.
W. A. Smith
City Clerk, City of Saint Paul.

Approved by the Plat Commission on the 14 day of May 1884.
J. T. Nelson }
Wm. J. Vanduyke } Plat Commission
J. W. Starkey }

We Chas. W. Senau President and E. R. Bryant Secretary of the West Side Land and Cottage Company, duly incorporated under the laws of the state of Minnesota, the owner of Block 124 of West Saint Paul Proper hereby certify that we have caused the same to be surveyed and platted as E. R. Bryant's Rearrangement of Block 124 of West Saint Paul Proper, and we hereby dedicate to the public and for the public use forever the alley as on this map laid out and indicated.

In witness whereof the said West Side Land and Cottage Company, has caused these presents to be subscribed by its President, and Secretary and has caused its corporate seal to be affixed thereto on the 14 day of June 1884.

In the presence of
J. W. White }
R. T. Warren }
State of Minnesota }
County of Ramsey }

By C. W. Senau President
By E. R. Bryant Secretary

Be it known that on the 14 day of June 1884. Personally came before me C. W. Senau President and E. R. Bryant Secretary of the West Side Land and Cottage Company to me personally known to be the President and Secretary of said Corporation described in and who executed the foregoing instrument and acknowledged that they executed the same freely and voluntarily, and as the act and deed of said corporation, and that the corporate seal hereto affixed is the corporate seal of said corporation.

R. T. Warren, Notary Public Ramsey County.

Taxes paid and transferred
the 28 day of July 1884
J. B. Hawley

CITY TREASURERS OF
ST. PAUL, MINN.
JUL 28 1884
ASSESSMENT
J. B. Hawley