


HILL'S ADDITION

SAINT TO PAUL

Saint Paul & Taylor Falls Rail Road

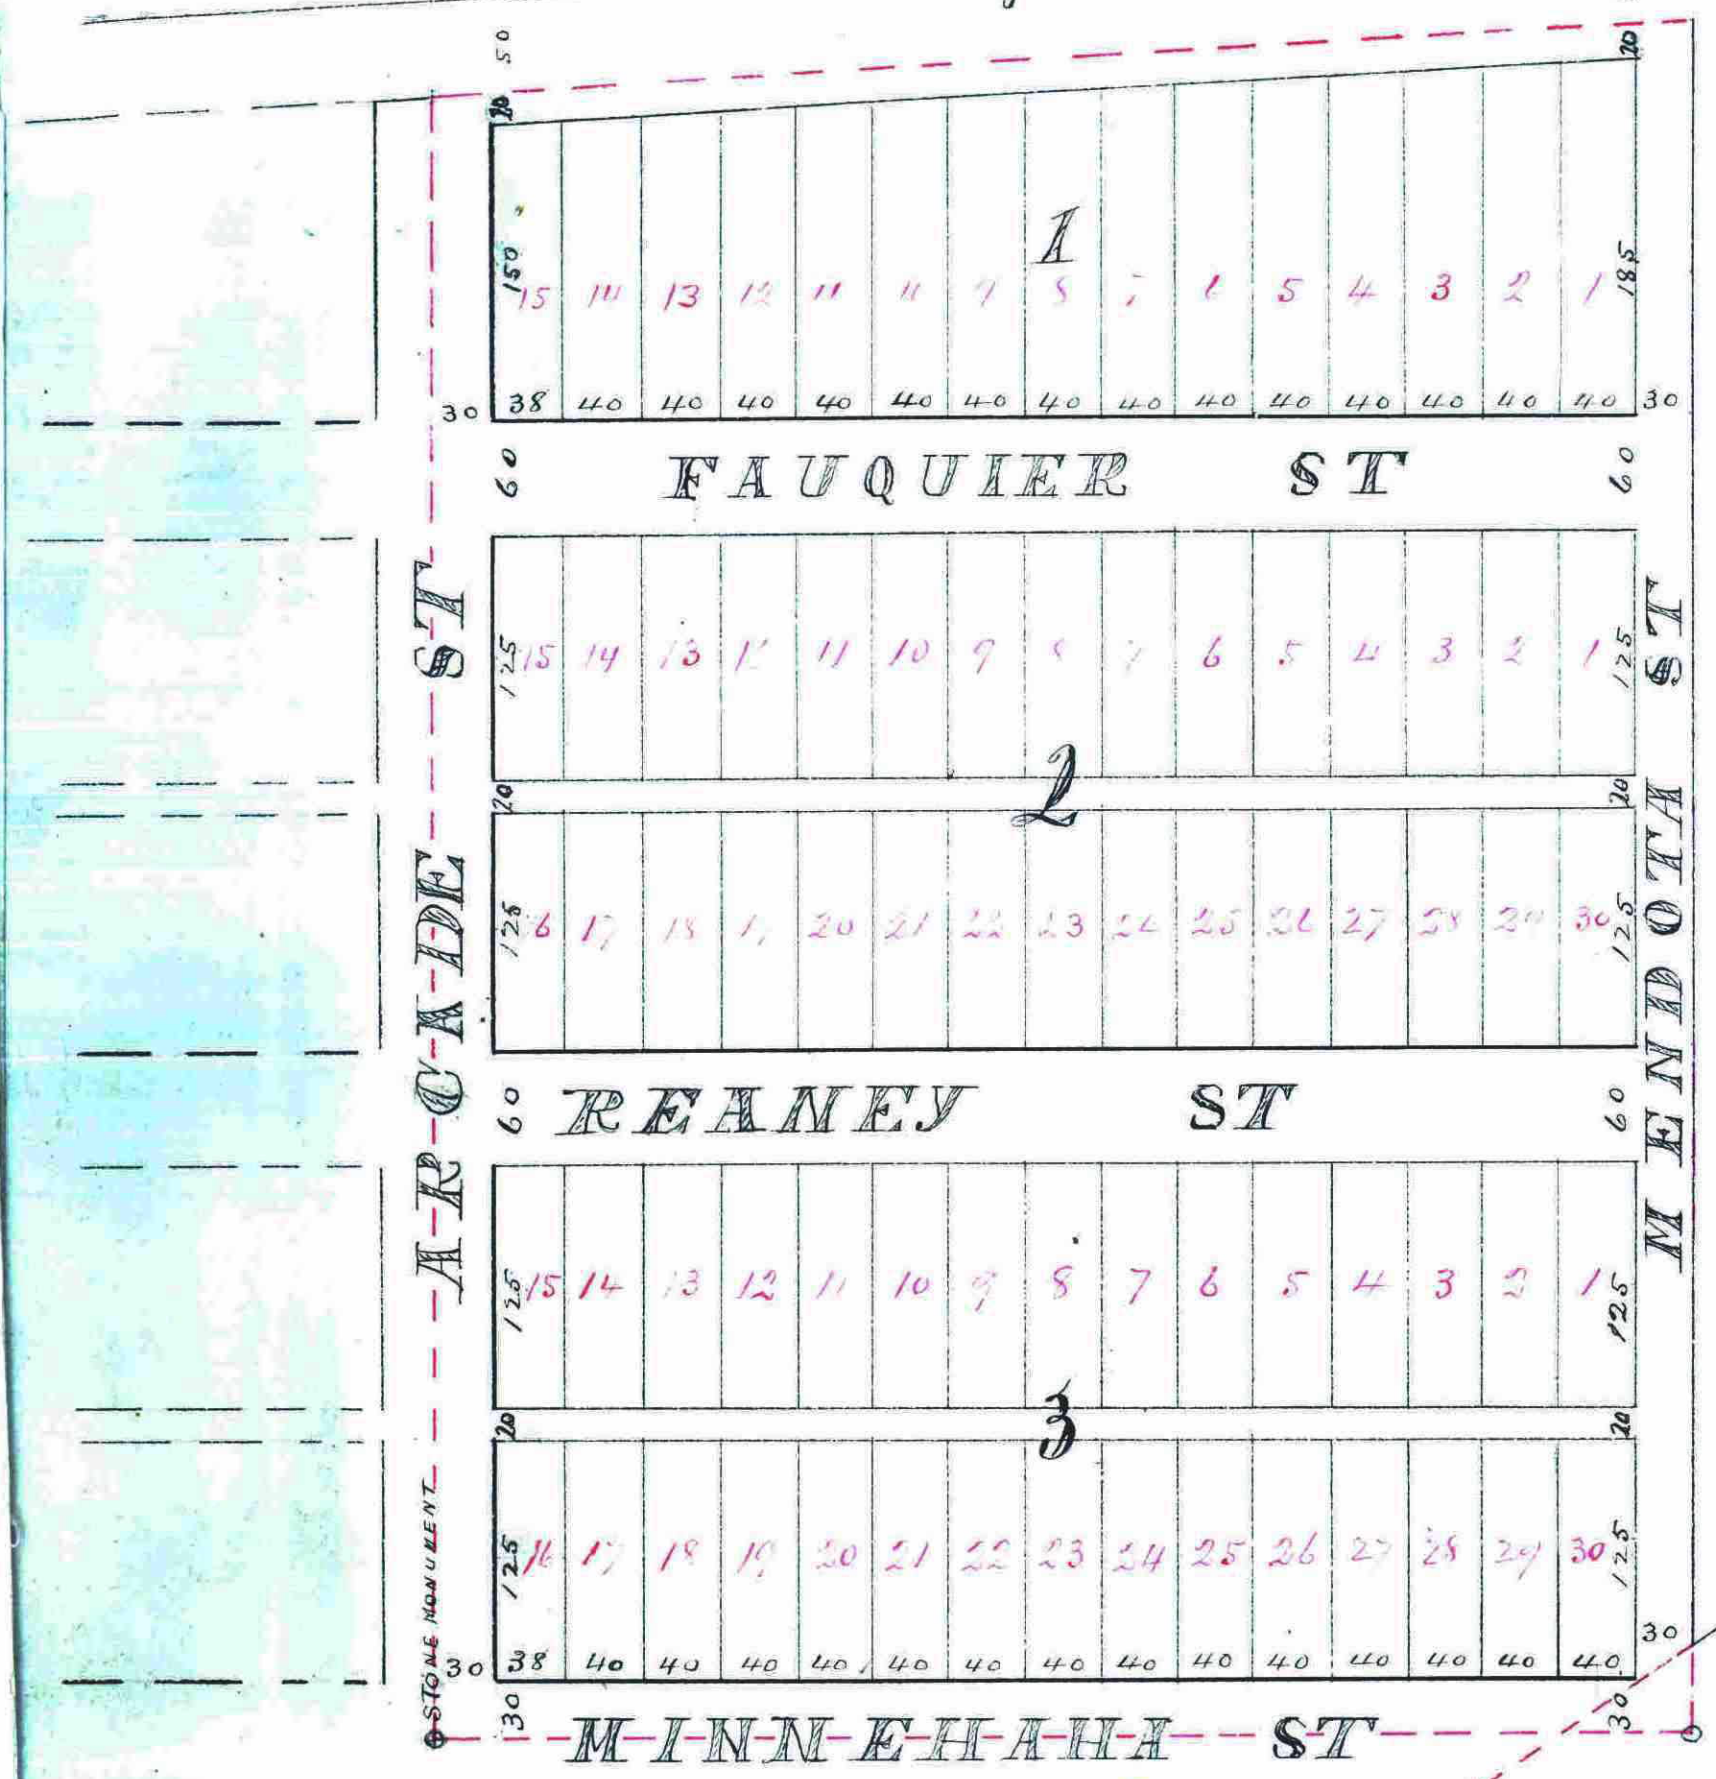

I, Gato A. Johnson, do hereby certify that at the request of the proprietor, George Hill, I made a survey of so much of the West half of the West half of the South West quarter of Section Twenty-eight (28) in Township Twenty-Nine (29) of Range Twenty-two (22) as lies South of the South line of the Saint Paul Stillwater & Taylor Falls Railroad condemnation, and have made this Plat subdividing said land into lots, blocks, streets & alleys, in the proportion & of the measurements hereon indicated, the scale thereof being 100 feet to the inch, and have designated said Plat as Hills Addition to Saint Paul; that I have adopted the stone monument at the S.E. corner of Arlington Hills Addition as the Monument of the S.W. corner of this Addition for the starting point & guidance of future surveys & which is designated on this plat Dated this 24th day of February A.D. 1880

Gato A. Johnson
Surveyor

State of Minnesota
County of Ramsey
Be it known that on this 25th day of February A.D. 1880, before me personally came Gato A. Johnson & acknowledged that he executed the foregoing Certificate of Survey;
Robt. S. Sears
Notary Public.

Know all men by these presents, that I, George Hill, of Blairsville, Indiana County, a State of Pennsylvania, the proprietor of the property described in the foregoing Certificate of Gato A. Johnson, Surveyor, caused the same to be surveyed, & platted as hereon shown, & named "Hill's Addition to St. Paul", & I do hereby dedicate to the public use the streets & alleys, as upon said Plat designated.

Witness my hand & seal this 1st day of March A.D. 1880.

Signed, sealed & delivered in presence of:
John P. Ford
Robt Thompson

George Hill

State of Pennsylvania
County of Indiana
Be it known, that on this 1st day of March A.D. 1880 before me personally came George Hill and acknowledged that he executed the foregoing dedication of "Hill's Addition to St. Paul" for the uses & purposes therein expressed.

Wm. R. Imby Notary Public

I certify that the streets and alleys in this plat conform to those in the adjoining additions, and that they are of proper width, and I recommend that it be accepted

March 19th 1880-

J. S. Sewall
City Engineer
Geo. C. Green
City Clerk
March 23rd 1880

Wm. R. Imby
Notary Public

3 The Board of Public Works of the City of Saint Paul do hereby certify that Hill's Addition to Saint Paul as described by Gato A. Johnson Surveyor and as represented on the Plat, was accepted by the Common Council of this City at their meeting held March 19th A.D. 1880

Wm. R. Imby
City Clerk

County Auditor's Office.
Ramsay C. Murray
St Paul May 17th 1880.
Davis paid & transfer entered
this day.
D. Lee Davis.
County Auditor.
Ed. L. L. Co.
Deputy.

CITY TREASURER'S OFF.
ST. PAUL, MINN.
MAY 17 1880
ASSESSMENT PAID.
R. S. Sears
CITY TREAS.

STATE OF MINN.
County of Ramsey
Notary of the Register of Deeds.
This is to certify that the within instrument was filed for Record in this Office, at St. Paul, on the 19th day of June, A.D. 1880, at 3.10 o'clock P.M. and that the same was duly recorded in Book "N" of Town Plats page 31.
Otto Doehner
Notary Public.