


ALBERT SUB.

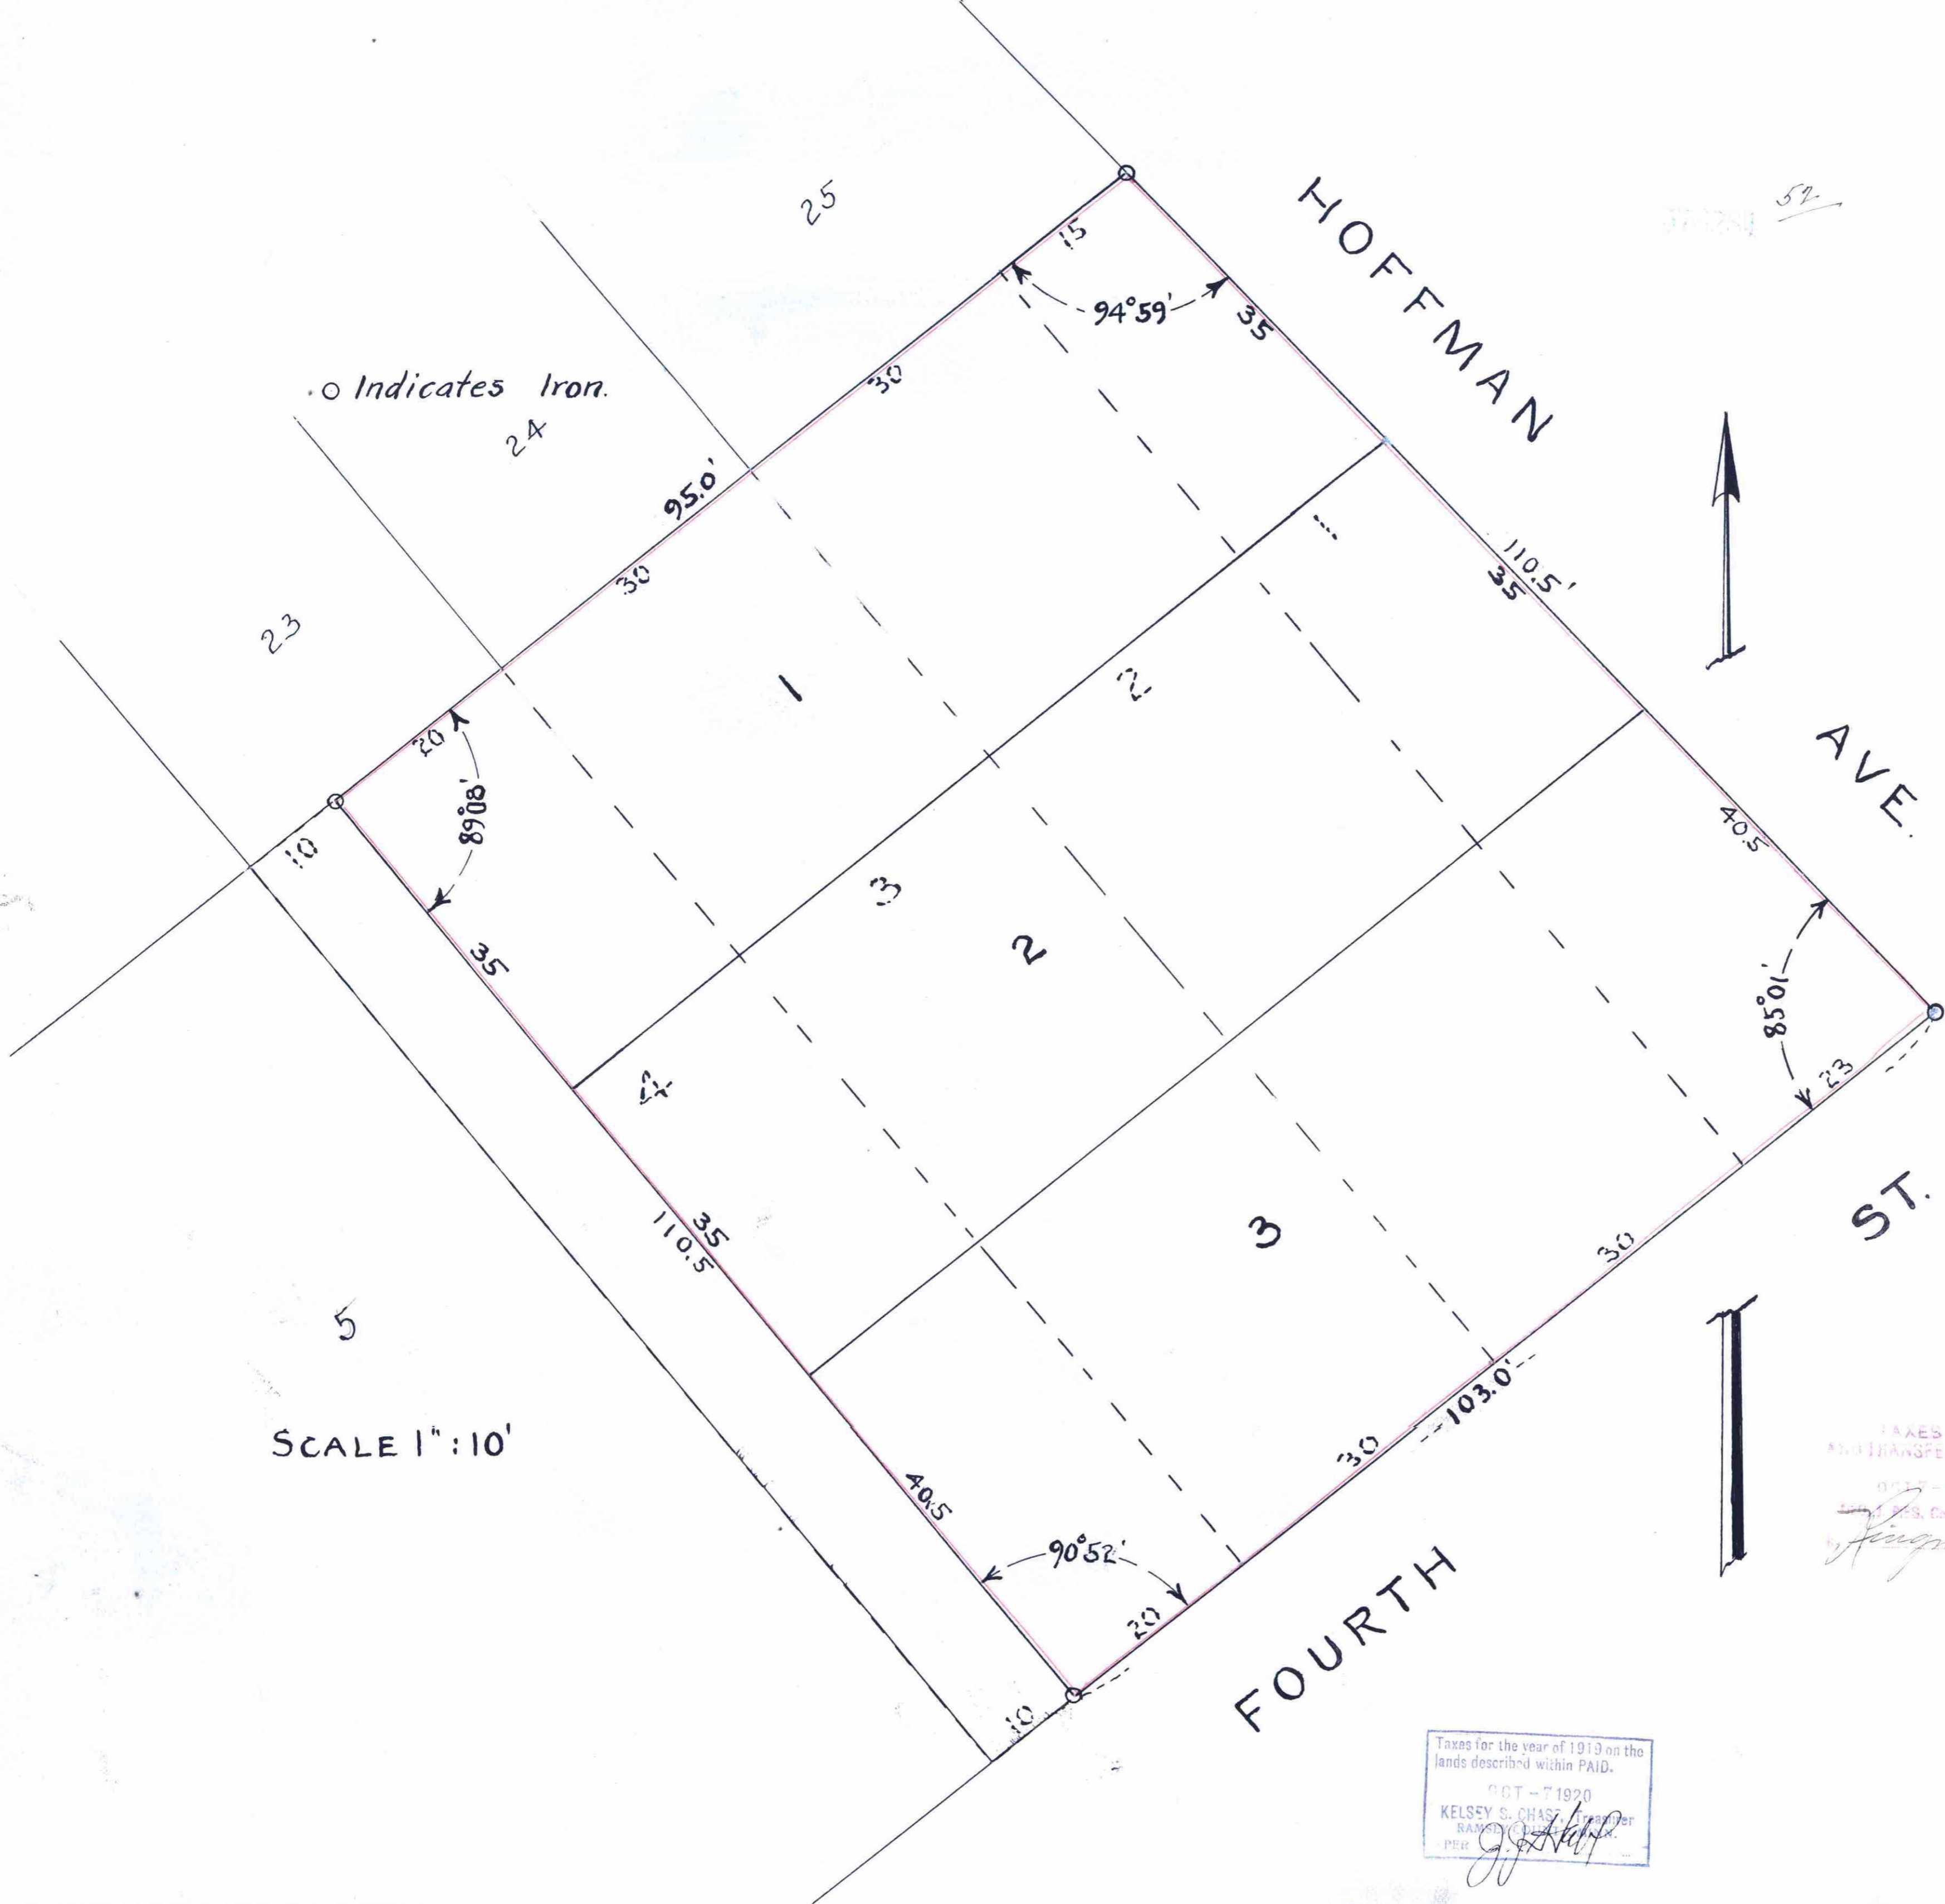

I hereby certify to having surveyed and platted the property described on this map as ALBERT SUB, and have placed irons at the corners as herein indicated, and the same is correct.

R. R. Knowlton
Surveyor.

State of Minnesota }
County of Ramsey } ss.
On this 26 day of March, A.D. 1920,
personally appeared before the undersigned,
R. R. Knowlton, to me well known, and acknowledged
that he executed the foregoing certificate as
his own free act and deed.

W. P. Nicolson
Notary Public, Ramsey Co., Minn.
My commission expires Dec 8, 1922

This is to certify that George B. Nienaber, and
Florence K. Nienaber, his wife, the proprietors of
Lots 1, 2, 3 and the Easterly 20 feet of Lot 4,
Block 27, Lyman Dayton's Addition to the City of
Saint Paul, have caused the same to be surveyed
and platted, and hereafter known as ALBERT SUB.,
as shown by this plat, and hereby dedicate to the
public, and for the public use forever, all the streets
as herein indicated.

Witness our hands and seals this 26th day of March, 1920.

In presence of
George B. Nienaber
Florence K. Nienaber

State of Minnesota }
County of Ramsey } ss.
On this 30th day of September, A.D. 1920,
personally came before me, the undersigned,
George B. Nienaber, and Florence K. Nienaber, his wife,
to me well known, and they acknowledged that
they executed the foregoing certificate as their
own free act and deed.

W. P. Nicolson
Notary Public, Ramsey Co., Minn.
My commission expires August 20, 1922

Accepted and approved this 30th day of Sept A.D. 1920.

George B. Nienaber
Charles H. Bromson } Plat Commissioners
Jasper J. Jensen
H. C. Bengel } Commissioner of Public Works.

Accepted by the Council Oct 1st 1920
Approved Oct 1st 1920.

John J. Carey
City Clerk.

TAXES PAID
AND TRANSFER ENTERED
OCT 7 - 1920
COUNTY OF RAMSEY, MINN.
Freigold

STATE OF MINNESOTA
DEPARTMENT OF FINANCE
OCT 7 - 1920
J. A. Kroehlich

STATE OF MINNESOTA }
County of Ramsey } ss.
Office of the Register of Deeds
This is to certify that the within instrument
was filed for record in this office of St. Paul,
on the 7 day of Oct
A. D. 1920 at 3 o'clock P. and that the
same is duly recorded in Book 37
of Deeds Page 24

J. J. Jensen
Register of Deeds.
By J. J. Jensen Deputy.

Taxes for the year of 1919 on the
lands described within PAID.
OCT - 7 1920
KELSEY S. CHASE, Tax Collector
RAMSEY COUNTY, MINN.
PER J. J. Jensen

482825