


STATE OF MINNESOTA
 County of Ramsey
 Office of the Register of Deeds.
 This is to certify that the within instrument was filed for record in this office, at St. Paul, on the 11th day of September, 1890, and that the same was duly recorded in Book 18, page 187.

BERGHOLTZ' REARRANGEMENT



SURVEYED BY
FOWBLE & FITZ
 LAND SURVEYORS
 Room 67 Union Bldg.
 ST. PAUL, MINN.

SCALE 60 FT. = 1 INCH
 • INDICATES IRON MONUMENT

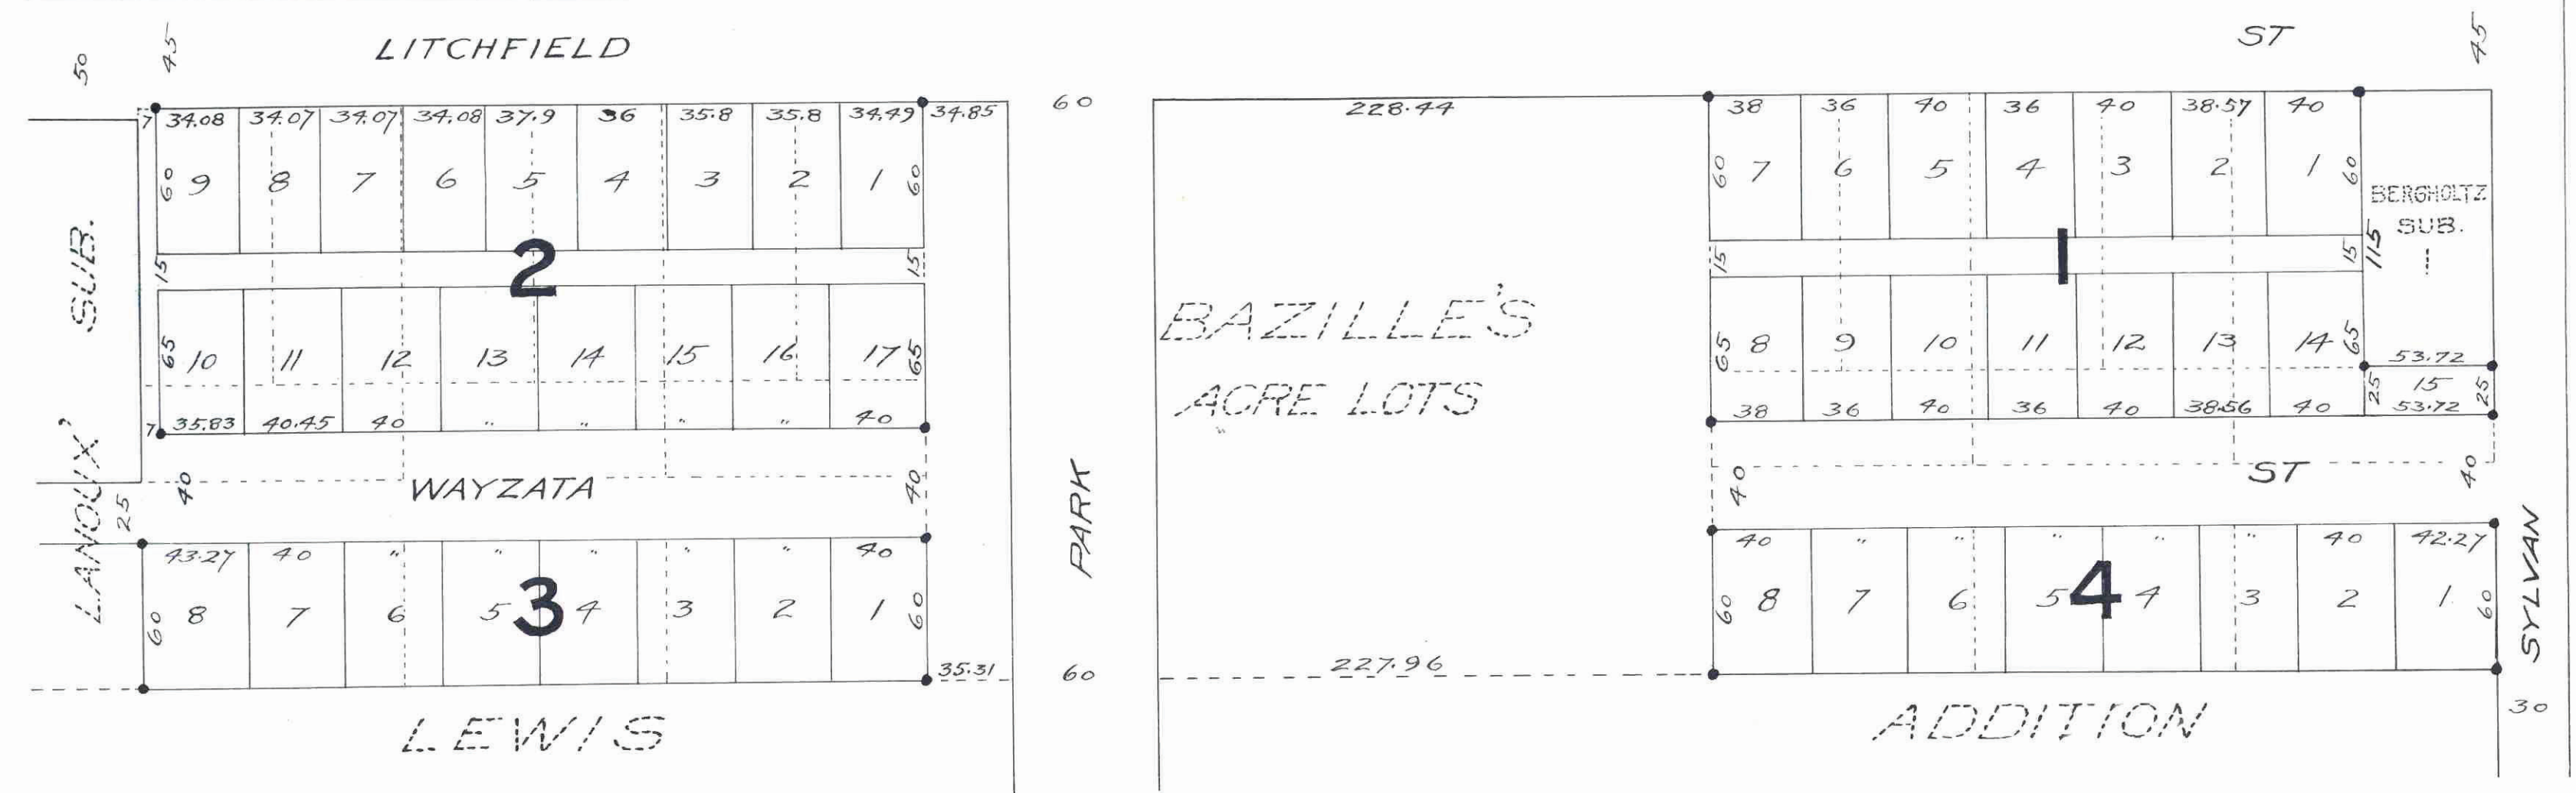

We hereby certify to having surveyed and platted the property as described on this map as BERGHOLTZ' REARRANGEMENT A" and have placed iron monuments at the corners of each and every block as shown on this map, and the same is correct.

J. Milton Fowble.
 J. Henry Fitz
 SURVEYORS.

State of Minnesota }
 County of Ramsey } On this 2nd day of June 1890
 before me personally appeared J. Milton Fowble and J. Henry Fitz to me known to be the persons described in and who executed the foregoing instrument and acknowledged that they executed the same as their free act and deed.

H. H. Dumm
 Notary Public Ramsey County, Minn.

Accepted and approved this 11th day of September 1890.

W. H. Emerson } PLAT COMMISSION
 William E. Austin }
 L. H. Anderson } CITY ENGINEER

Accepted by the Common Council of the City of St. Paul on the 7th day of September 1890.
 Thos. Hendryck
 CITY CLERK.

This is to certify that M. Louisa Bergholtz unmarried and C. Josephine Bergholtz unmarried (Proprietors of Blocks 2, 4 and 5 and all of Block 3 except Lot 1, all in Bergholtz' Subdiv. of lots 2, 3, 4, 5, 6, 10, 11, 14 and 15 "Bazille's Acre Lots" to St. Paul have caused the same to be surveyed and platted and hereafter known as "Bergholtz' Rearrangement A" as shown by this plat and hereby dedicate to the public for the public use forever all the streets, avenues and alleys as herein indicated.

Witness our hands and seals this 2nd day of August 1890.
 In presence of }
 M. Louisa Bergholtz }
 C. Josephine Bergholtz }

State of Minnesota }
 County of Ramsey } On this 2nd day of August 1890 before me personally appeared M. Louisa Bergholtz and C. Josephine Bergholtz to me known to be the persons described in and who executed the foregoing instrument and acknowledged that they executed the same as their free act and deed.

H. H. Dumm
 Notary Public Ramsey County, Minn.

This plat document is an UNOFFICIAL copy of a Subdivision Plat or Registered Land Survey and is made available for information purposes only.
 To obtain an official copy please contact the Ramsey County Recorder's Office.

CITY TREASURER'S OFFICE
 ST. PAUL, MINN.
 SEP 6 1890
 ASSESSMENTS PAID
 George H. Wick

Office of County Treasurer,
 ST. PAUL, MINN.
 SEP 8 1890
 1889 TAX PAID.
 A. N. NELSON, County Treasurer.

Taxes Paid and Transfer Entered
 SEP 9 1890
 M. E. KAIN, County Auditor.
 Par J. Kain