

We Frank B. Clarke and Lena B. Clarke his wife both of the City of St. Paul County of Ramsey and State of Minnesota do hereby certify that we have caused the following described property to be surveyed and platted as indicated by the within map, to the end that the same may be recorded as the law directs, viz: Block 10 of Clarke's Addition to St. Paul, said Addition being situated in the S.E. 1/4 of Sec. 11 T.28, R.23, and that we do hereby dedicate to the public and for the public use forever all of the land necessary to make the Alley through said Block 10, 40 ft. wide instead of 20 ft. wide as originally platted and shown on the plat now on record in the office of the Register of Deeds for said County of Ramsey. In testimony whereof witness our hands and seals this 26 day of October A.D. 1882.

In presence of  
*Auel Ofhusheim* Lena B. Clarke  
*J.A. Starkey*

# REARRANGEMENT OF BLOCK 10, CLARKE'S ADDITION TO THE CITY OF ST. PAUL. 1882.

Scale:  
 1 Inch = 100 Feet.

Simar & Howe,  
 Civil Engineers.


This plat document is an UNOFFICIAL copy of a Subdivision Plat or Registered Land Survey and is made available for information purposes only.

To obtain an official copy please contact the Ramsey County Recorder's Office.

STATE OF MINNESOTA, } ss.  
 County of Ramsey,  
 OFFICE OF THE REGISTER OF DEEDS.

This is to certify that the within instrument was filed for Record in this office, at St. Paul, on the 26 day of October A. D. 1882 at 10:30 clock A.M. and that the same was duly recorded in Book 3 of Plats page 3.

*C. H. H. H.*  
 Register of Deeds.  
 Deputy.

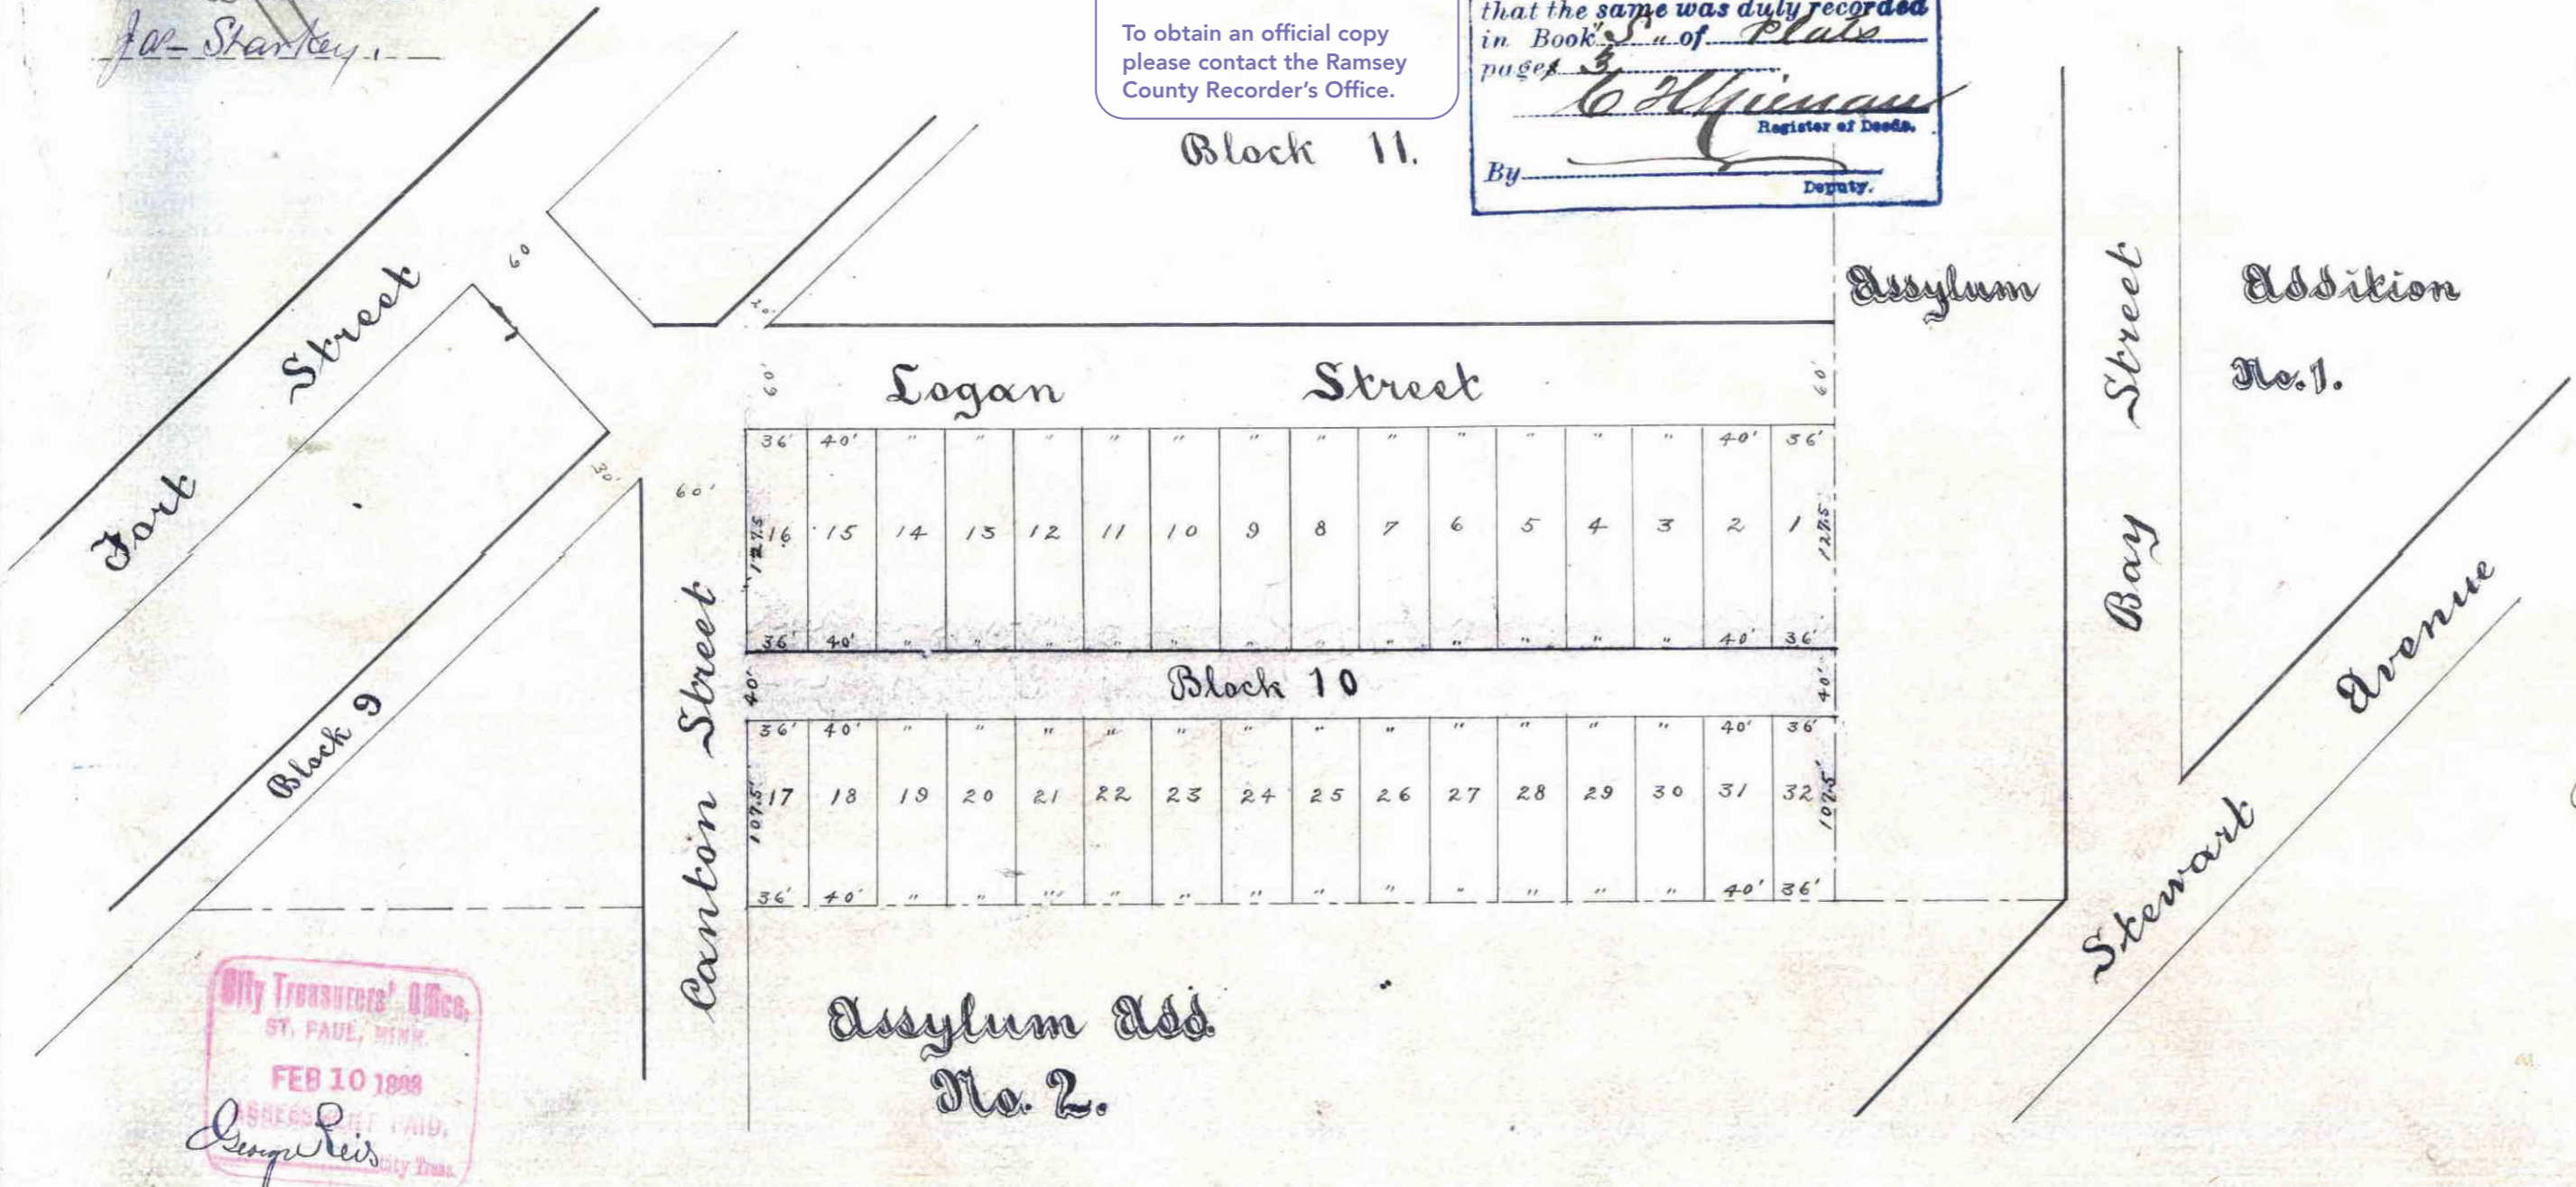

I Auel Ofhusheim a notary public within and for Ramsey Co. State of Minnesota } S.S.  
 do hereby certify that personally came before me this day, Frank B. Clarke and Lena B. Clarke, his wife, to me known to be the persons described in and who executed the foregoing certificate and acknowledged having executed the same freely and for the purposes therein expressed.

Witness my hand and notarial seal this 26 day of October A.D. 1882.

*Auel Ofhusheim*  
 Notary Public,  
 Ramsey County.

I hereby certify to having examined the within plat and recommend its approval.

Nov 24<sup>th</sup> 1882 *L.W. Ruedell*  
 City Engineer.

We the undersigned do hereby certify to having surveyed and platted the within described property, as indicated by the within map and that the same is correct.

*Simar & Howe*  
 Civil Engineers.

Approved:  
 St. Paul 28<sup>th</sup> day of October A.D. 1882.  
*L.P. Holson*  
*Wm. A. Van Slyke*  
*James Starkey* } Plat Commission.

Approved by the City Council of the City of St. Paul.  
 day of *Nov* A.D. 1882.  
*J. M. Cardy*  
 County Atty.

*James Starkey*  
 City Clerk.

City Transcribers' Office,  
 ST. PAUL, MINN.  
 FEB 10 1883  
 SHERIFF'S OFFICE  
*George Reis*