


CLARKS SUBDIVISION
OF LOT 50 OF
LAKE COMO VILLAS

STATE OF MINNESOTA } ss.
County of Ramsey }
Office of the Register of Deeds.
I, R. C. WILEY, Register of Deeds,
do hereby certify that the foregoing
is a true and correct copy of the
original as recorded in this
Office, in Book of Town Plats
on Page 37. Witness my hand and Seal, this
18th day of September, A.D. 1885.
R. C. Wiley
Register of Deeds.

STATE OF MINNESOTA } ss.
County of Ramsey }
Office of the Register of Deeds.
I, R. C. WILEY, Register of Deeds,
do hereby certify that the foregoing
is a true and correct copy of the
original as recorded in this
Office, in Book of Town Plats
on Page 37. Witness my hand and Seal, this
18th day of September, A.D. 1885.
R. C. Wiley
Register of Deeds.

This plat document is an UNOFFICIAL copy of a Subdivision Plat or Registered Land Survey and is made available for information purposes only.
To obtain an official copy please contact the Ramsey County Recorder's Office.

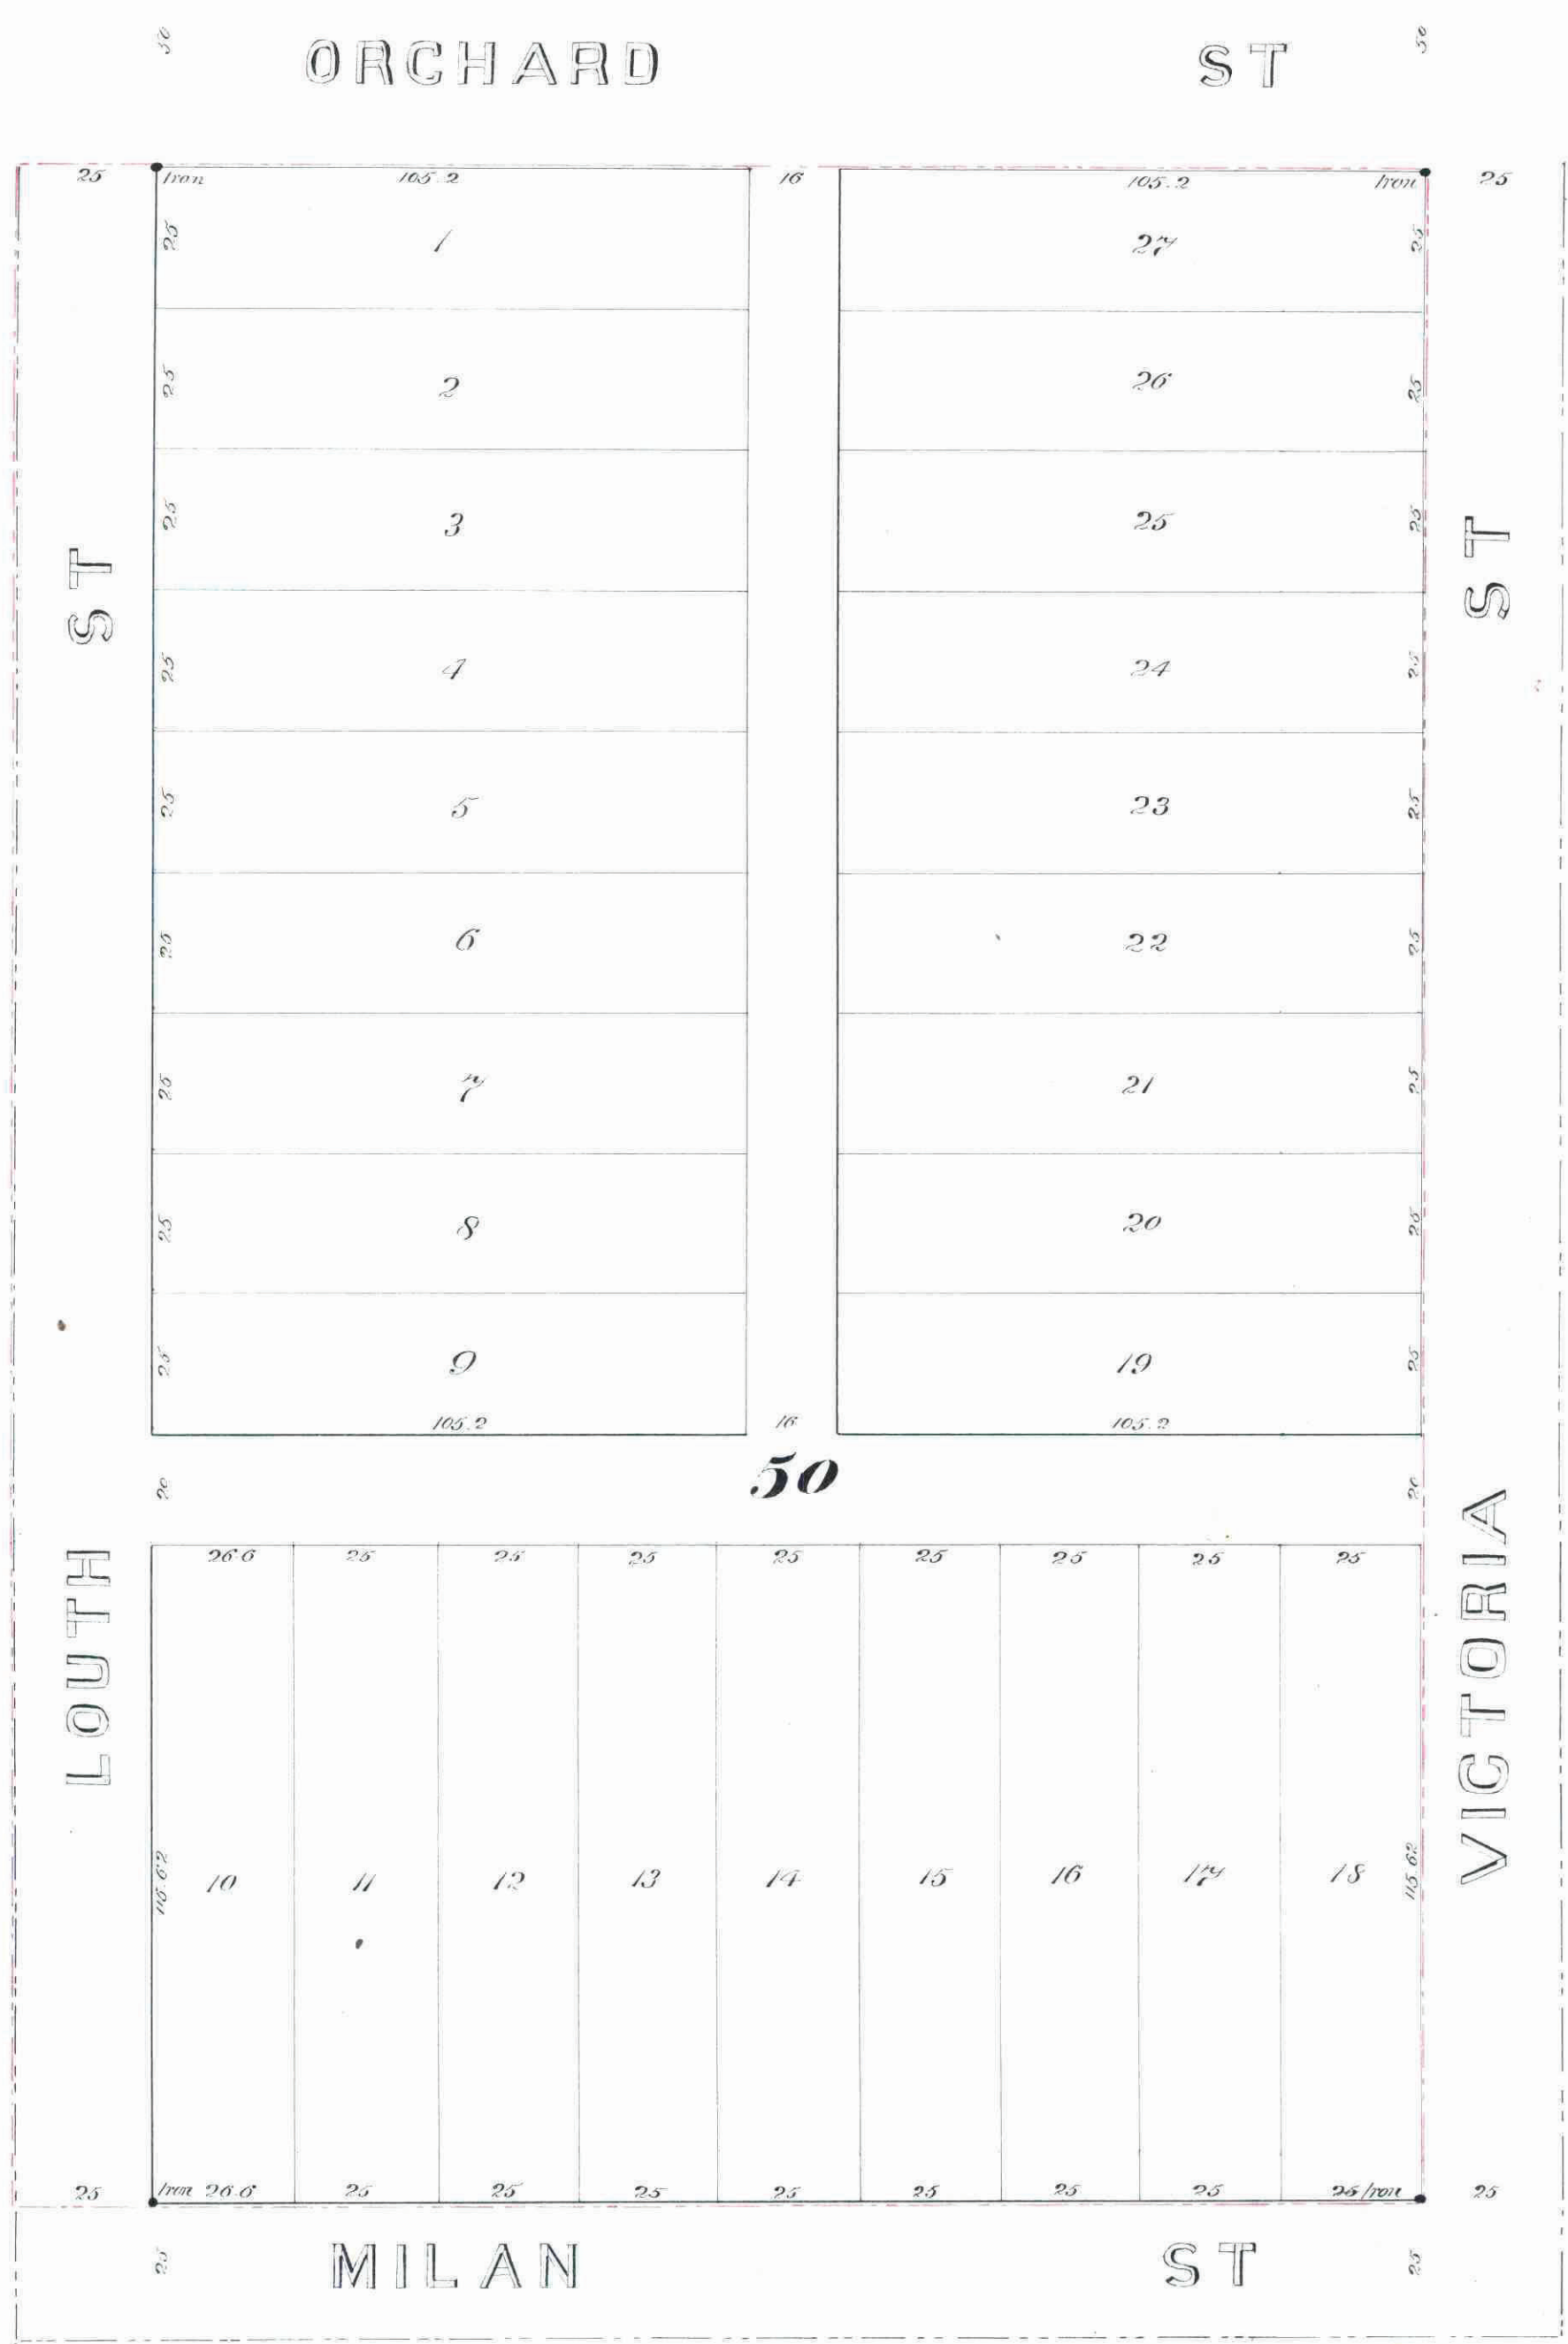

Thereby certify to having surveyed and platted the property as described on this map as Clarks Subdivision of lot 50 of Lake Como Villas, and have placed iron monuments at the corners of each and every block as shown on this map, and the same is correct
J. B. Hawley
Surveyor

State of Minnesota } S.S. On this nineteenth day of September
County of Ramsey } A.D. 1885, personally appeared before the undersigned J. B. Hawley
to me well known and acknowledged that he executed the foregoing
certificate as his own free act and deed
H. M. Horton
Notary Public

Accepted and approved this 19th day of Sept^r AD 1885
S. P. Holson } Plat Commissioners
James Starkey }
Wm. A. Ramsey }

Accepted by the common council of the City of Saint Paul on
the 6th day of October A.D. 1885
H. M. Horton
City Clerk

This is to certify that Charles W. Clark
the proprietor of Lot 50 of Lake Como Villas
has caused the same to be surveyed and platted
and hereafter known as Clarks Subdivision of lot 50 of Lake
Como Villas as shown by this plat and hereby dedicate to the
public and for the public use forever, all the streets, avenues and
alleys as herein indicated
Witness my hand and seal this 18th day of September
AD 1885

In presence of
W. F. Francis
H. M. Horton
Charles W. Clark
Notary Public

State of Minnesota } S.S. On this 18th day of September
County of Ramsey } A.D. 1885 personally came before me
Charles W. Clark
to me well known and acknowledged
that he executed the foregoing certificate for the uses and purposes
therein expressed as his free act and deed
H. M. Horton
Notary Public

I hereby recommend the acceptance of the within plat by
the common council
H. M. Horton
City Engineer

Oct 30th 1885
Taxes paid
James O'Brien
Geo. W. Pugsley Deputy Assessor
Office of COUNTY TREASURER
ST. PAUL, MINN.
OCT 30 1885
ASSESSMENTS PAID
1884 TAX PAID
H. M. Horton
County Treasurer