

BELLE-AIR HEIGHTS

To THE CITY OF ST PAUL MINN
 Ramsey Co.
 1893

181794
 STATE OF MINNESOTA } ss.
 County of Ramsey }
 Office of the Register of Deeds.
 This is to certify that the within instrument
 was filed for record in this office at St. Paul,
 on the 17th day of October
 A. D. 1893 at 11 o'clock A. M., and that the
 same was duly recorded in Book 112
 of _____ Pages _____
 Mark H. ...
 Register of Deeds.
 Deputy.

I hereby certify to having surveyed and platted the property described on this map as
 BELLE-AIR HEIGHTS to the city of St Paul and have placed iron monuments at the
 corners of each and every block as shown on this map, and the same is correct.
 Lincoln Murphy
 Surveyor.


State of Minnesota } ss.
 County of Ramsey } On this 21st day of October AD 1893, personally appeared before
 the undersigned Lincoln Murphy, to me well known, and acknowledged that he
 executed the foregoing certificate as his own free act and deed.
 J. C. Mangum
 Notary Public.
 Ramsey County Minn.

This is to certify that Nicolaus A. Fleischer and Carrie Fleischer his wife
 proprietors of the following described property, to wit: Beginning at a point 1320 ft North
 of the South West corner of Section 9 Town 29 Range 23, Rose Township, Thence running East
 parallel with the Section line between Sec 9 and 16, 340 feet. Thence North at right
 angles parallel with the Section line between Sec 9 and 8, 396 feet. Thence West at
 right angles parallel with Section line between Sec 9 and 16, 340 feet to Section line
 Thence South along Section line 396 feet to place of beginning, Containing 3.10 Acres
 more or less, have caused the same to be surveyed and platted and hereafter known as
 BELLE-AIR HEIGHTS to the city of St Paul Minn Ramsey County, as shown by this
 plat and hereby dedicate to the public and for the public use forever all the
 Streets, Avenues, and Alleys as herein indicated.

Witness our hands and seals
 this 12th day of October AD 1893.
 In presence of
 John A. Genuis
 John E. Grichte
 Nicolaus A. Fleischer
 Carrie Fleischer

State of Minnesota }
 County of Ramsey } ss. On this 12th day of October AD 1893
 personally came before me the undersigned Nicolaus A. Fleischer and
 Carrie Fleischer his wife to me well known and they acknowledged that they
 executed the foregoing certificate for the uses and purposes therein expressed
 John A. Genuis
 Notary Public
 Ramsey Co Minn.

I hereby certify that I have made all the necessary surveys to determine the accuracy
 of the annexed plat, and find the monuments for the guidance of future surveys
 as shown on the plat, have been correctly placed, that the boundary lines
 of the land platted are correctly shown on the plat, and that the sizes of all
 fractional lots are as given on plat.
 David L. Luntie
 County Surveyor
 Ramsey County Minn.
 Data St Paul Minn Nov 1st 1893.

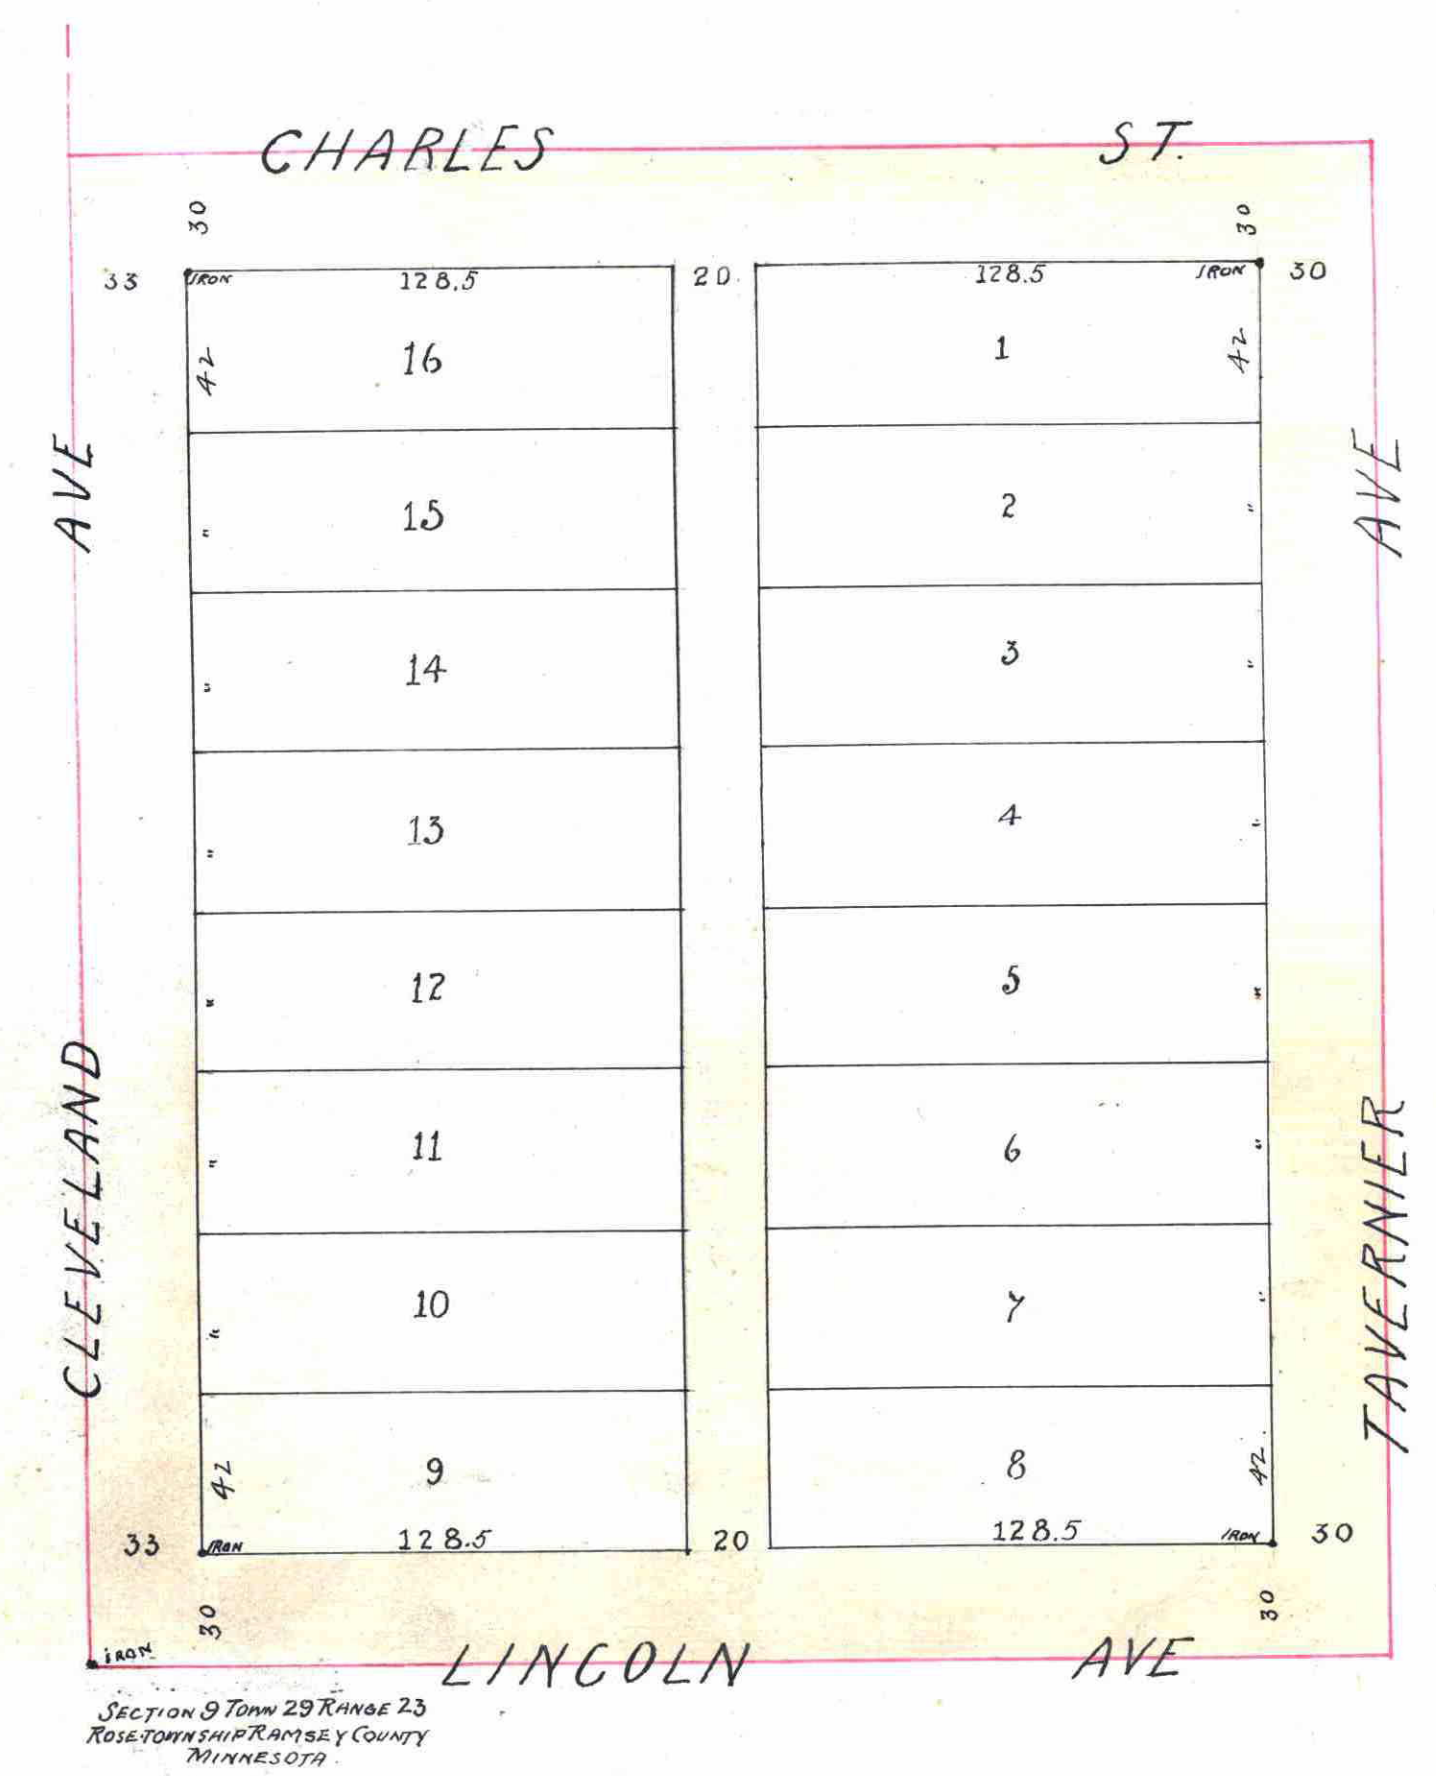

Accepted and approved this 15th day of December AD 1893
 W. H. ...
 Plat Commissioners.



TAXES PAID
 AND TRANSFER ENTERED
 NOV 25 1893
 JAS. H. BURRIS, County Auditor
 J. H. ...