

## BLOCK 5 OF MARSHALL'S DIVISION OF COLLEGE PLACE

We, William R. Marshall and Abby L. Marshall his wife, owners of that part of the east half of the northwest quarter of the south east quarter of section 28 in town 29 north of range 23 west, lying south of land of Great Northern Railway Company, and between Young's addition to St. Paul and Marshall's and north of Taylor Avenue, Division of College Place; having caused the same to be surveyed and platted as Block 5 of Marshall's Division of College Place as shown on this plat, do hereby dedicate to the public for public use the streets and alleys herein indicated.

In presence of  
 La Fayette Shaw  
 J. S. Sewall


William R. Marshall  
 Abby L. Marshall

State of Minnesota } ss  
 County of Ramsey }

On this 29 day of June A.D. 1892 appeared before me William R. Marshall and his wife Abby L. Marshall, both to me well known, and acknowledged that they executed the above dedication as their free act and deed.

La Fayette Shaw,  
 Notary Public Ramsey Co.  
 Minnesota

Great Northern Railway Company

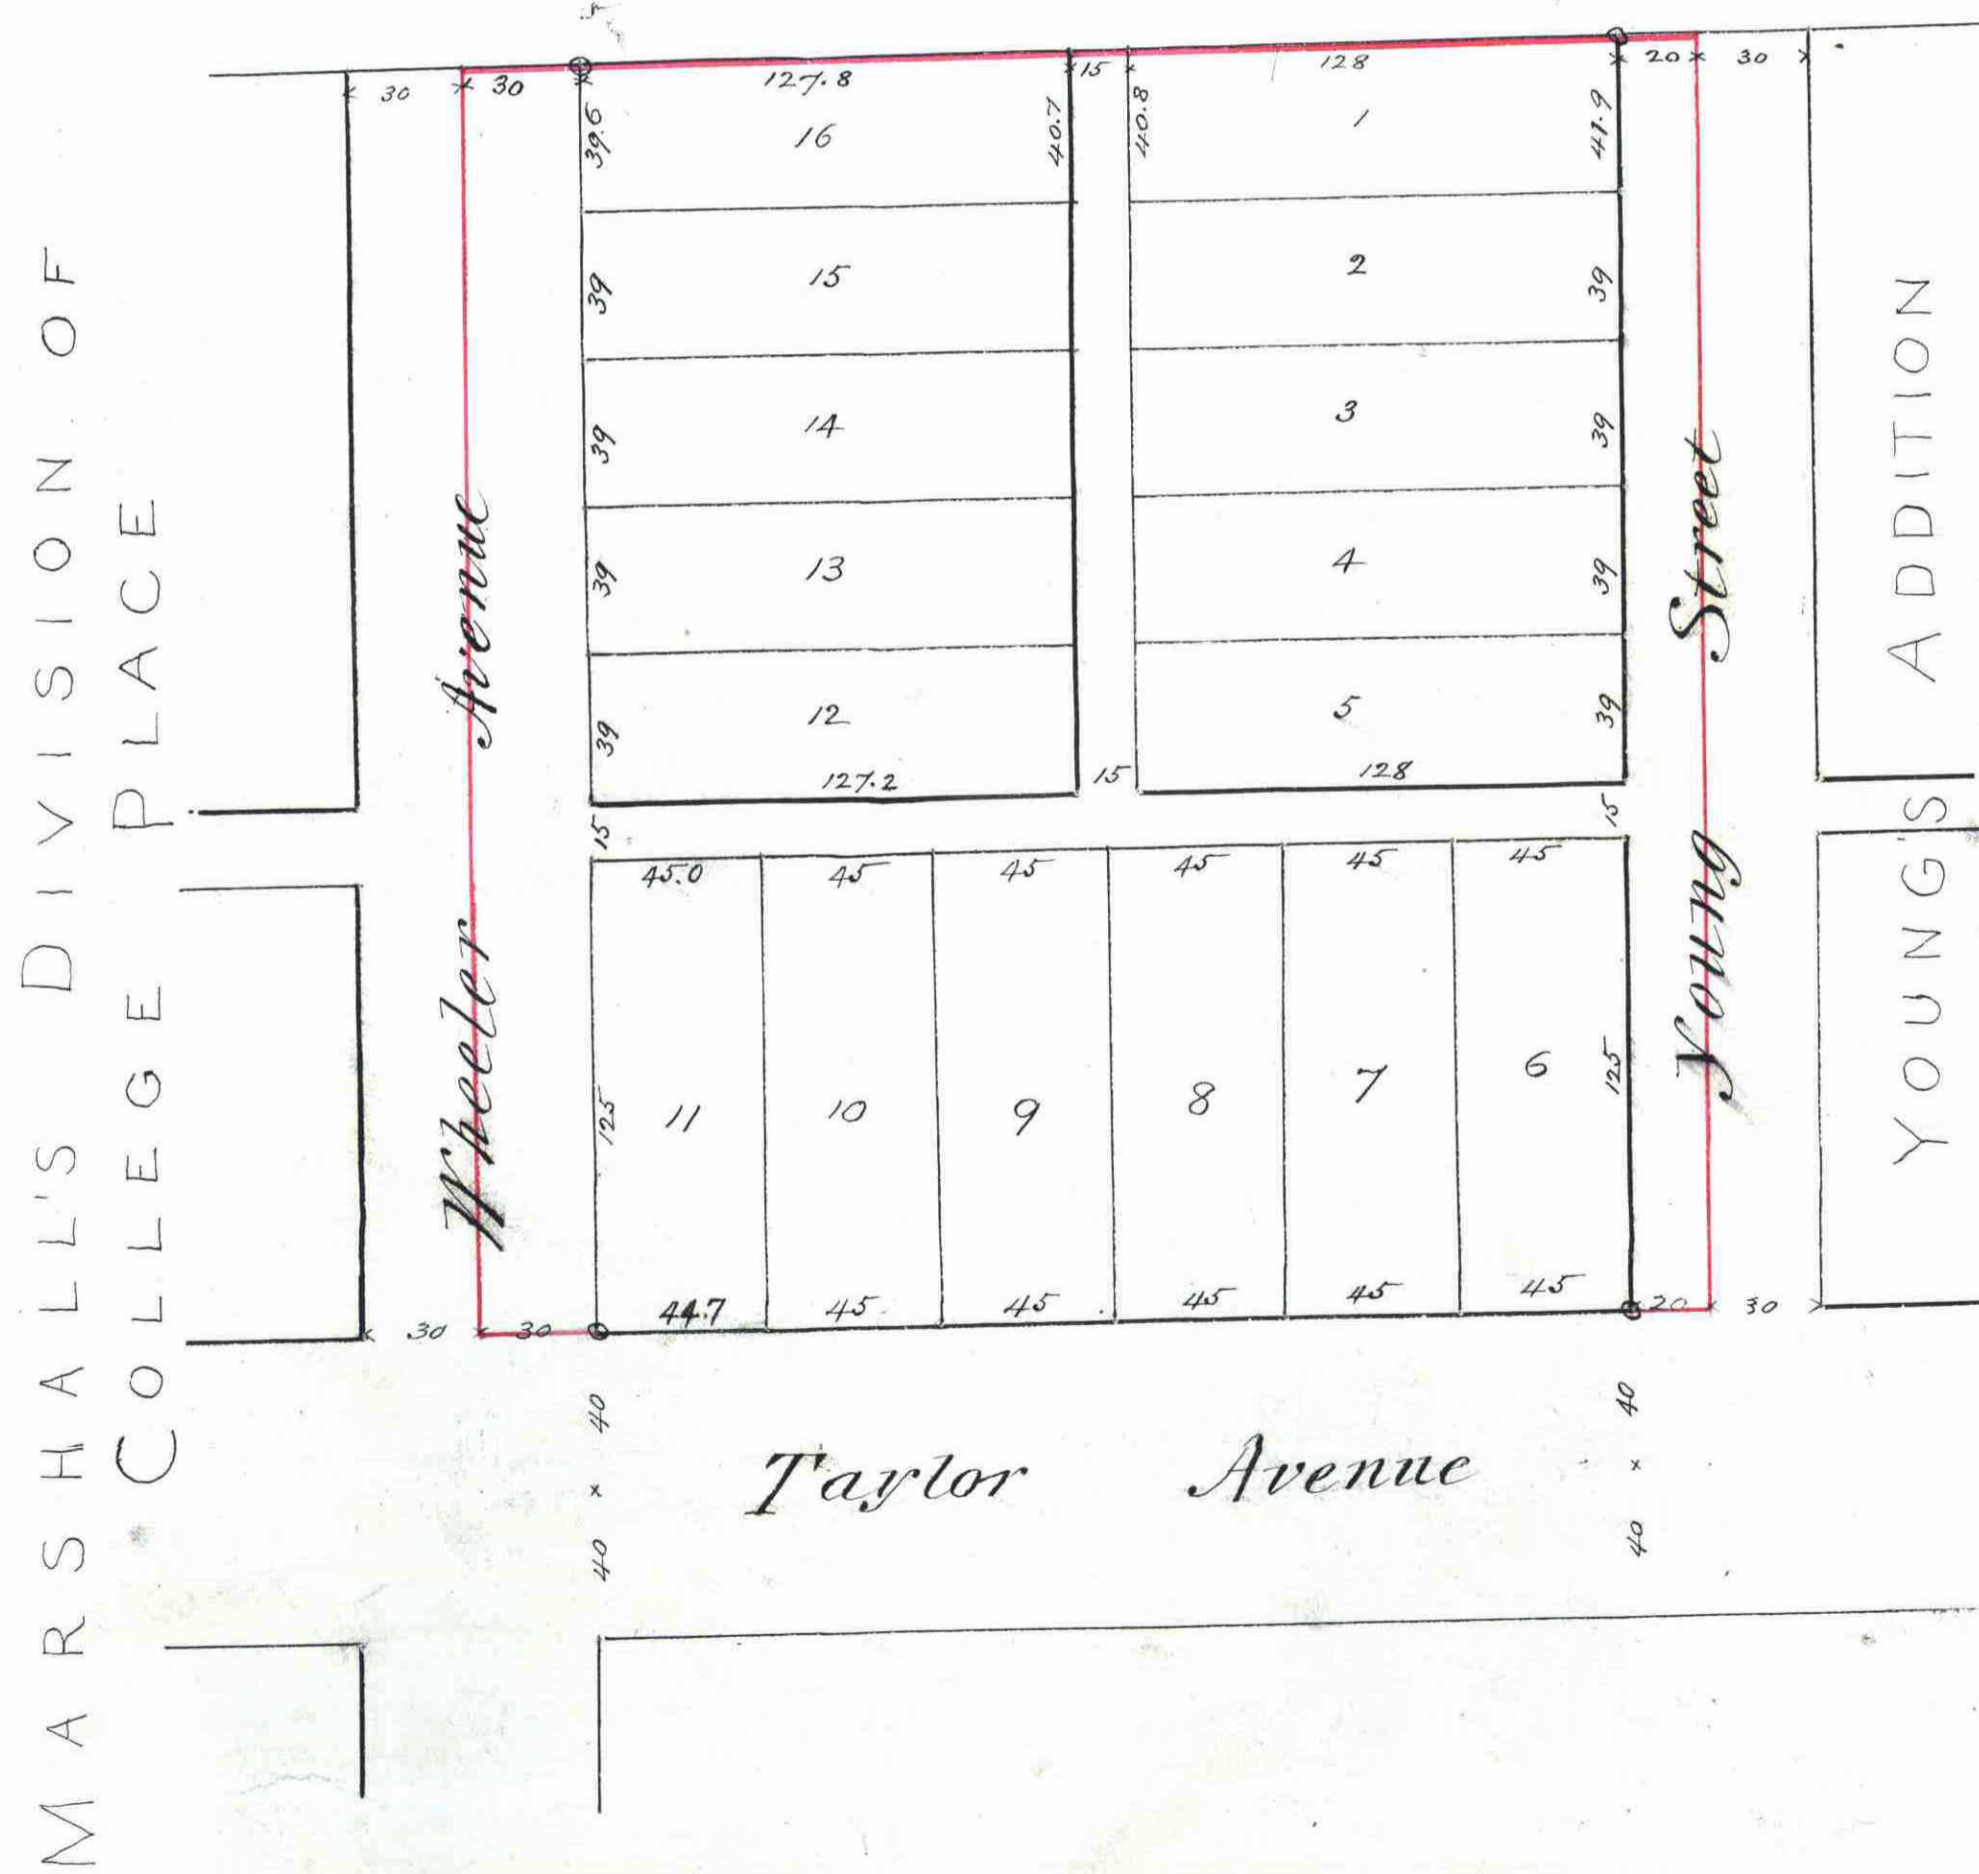

I hereby certify that I surveyed and platted the tract herein described as Block 5 of Marshall's Division of College Place, and placed iron monuments at the block corners, and that they are correct.

J. S. Sewall, Surveyor.

State of Minnesota } ss  
 County of Ramsey }

On this 29<sup>th</sup> day of February, A.D. 1892, personally appeared before me J. S. Sewall, to me well known, and acknowledged that he executed the above certificate as his free act and deed.

La Fayette Shaw  
 Notary Public,  
 Minnesota.

Accepted and approved this 29 day of June A.D. 1892.

William E. Burton } Plat Commissioners  
 J. S. Sewall }  
 City Clerk.

Taxes Paid and Transfer Entered,

AUG 15 1892

M. F. PAIN, County Auditor,

Office of County Treasurer  
 ST. PAUL, MINN.  
 AUG 13 1892  
 1891 TAX PAID,  
 A. H. NELSON, County Treasurer.

CITY TREASURER'S OFFICE  
 ST. PAUL, MINN.  
 AUG 13 1892  
 ASSESSMENT PAID  
 Emma M. Miller  
 City Clerk

162048

STATE OF MINNESOTA, } ss  
 County of Ramsey, }  
 Office of the Register of Deeds.  
 This is to certify that the within instrument was filed for record in this office at St. Paul, on the 29 day of June, A. D. 1892, at 10 o'clock A. M., and that the same was duly recorded in Book 16 of Pages 162048.

By \_\_\_\_\_ Deputy.

Accepted by Common Council of the City of Saint Paul on the 28 day of July A.D. 1892  
 J. S. Sewall City Clerk