

We, Lorin C. Collins, Mary B. Collins, his wife, and Lotie E. Hoyt, all of Cook County, State of Illinois do hereby certify that we have caused the following described property to be surveyed and platted as indicated by this map, to the end that the same may be recorded as the same directs, viz: Lots 8 and 9 of Irvine's Addition of Outlots to the City of St. Paul, as per record plat on Register of Deeds Office Ramsey Co., Minn.; In testimony whereof we do hereby set our hands and seals this 21st day of January, A.D. 1882.

In presence of
A. B. King
A. B. King

State of Illinois }
 County of Cook } s.s

I, John Cannack, a Notary Public within and for said County of Cook, do hereby certify that on this day personally came before me: Lorin C. Collins, and Mary B. Collins his wife, and Lotie E. Hoyt, to me known to be the persons described in and who executed the foregoing instrument and acknowledged having executed the same freely and for the purposes therein expressed.

Witness my hand and Notarial seal this 21st day of January, A.D. 1882

John Cannack
 Notary Public
 Cook County

Taxes Paid Jan'y 21st 1882
J. M. Kardy
 County Auditor

CITY TREASURER'S OFFICE,
 ST. PAUL, MINN.
 JAN 21 1882
 ASSESSMENT PAID.
J. A. King
 City Treasurer


We, the undersigned, do hereby certify to having surveyed and platted the above described property and that the same is correct.

Simar and Morton
 CIVIL ENGINEERS

COLLINS SUBDIVISION

OF
 Lots 8 and 9 of Irvine's Addition of Outlots
 TO THE
 CITY OF ST. PAUL

Scale
 1 IN. TO 30 FT.

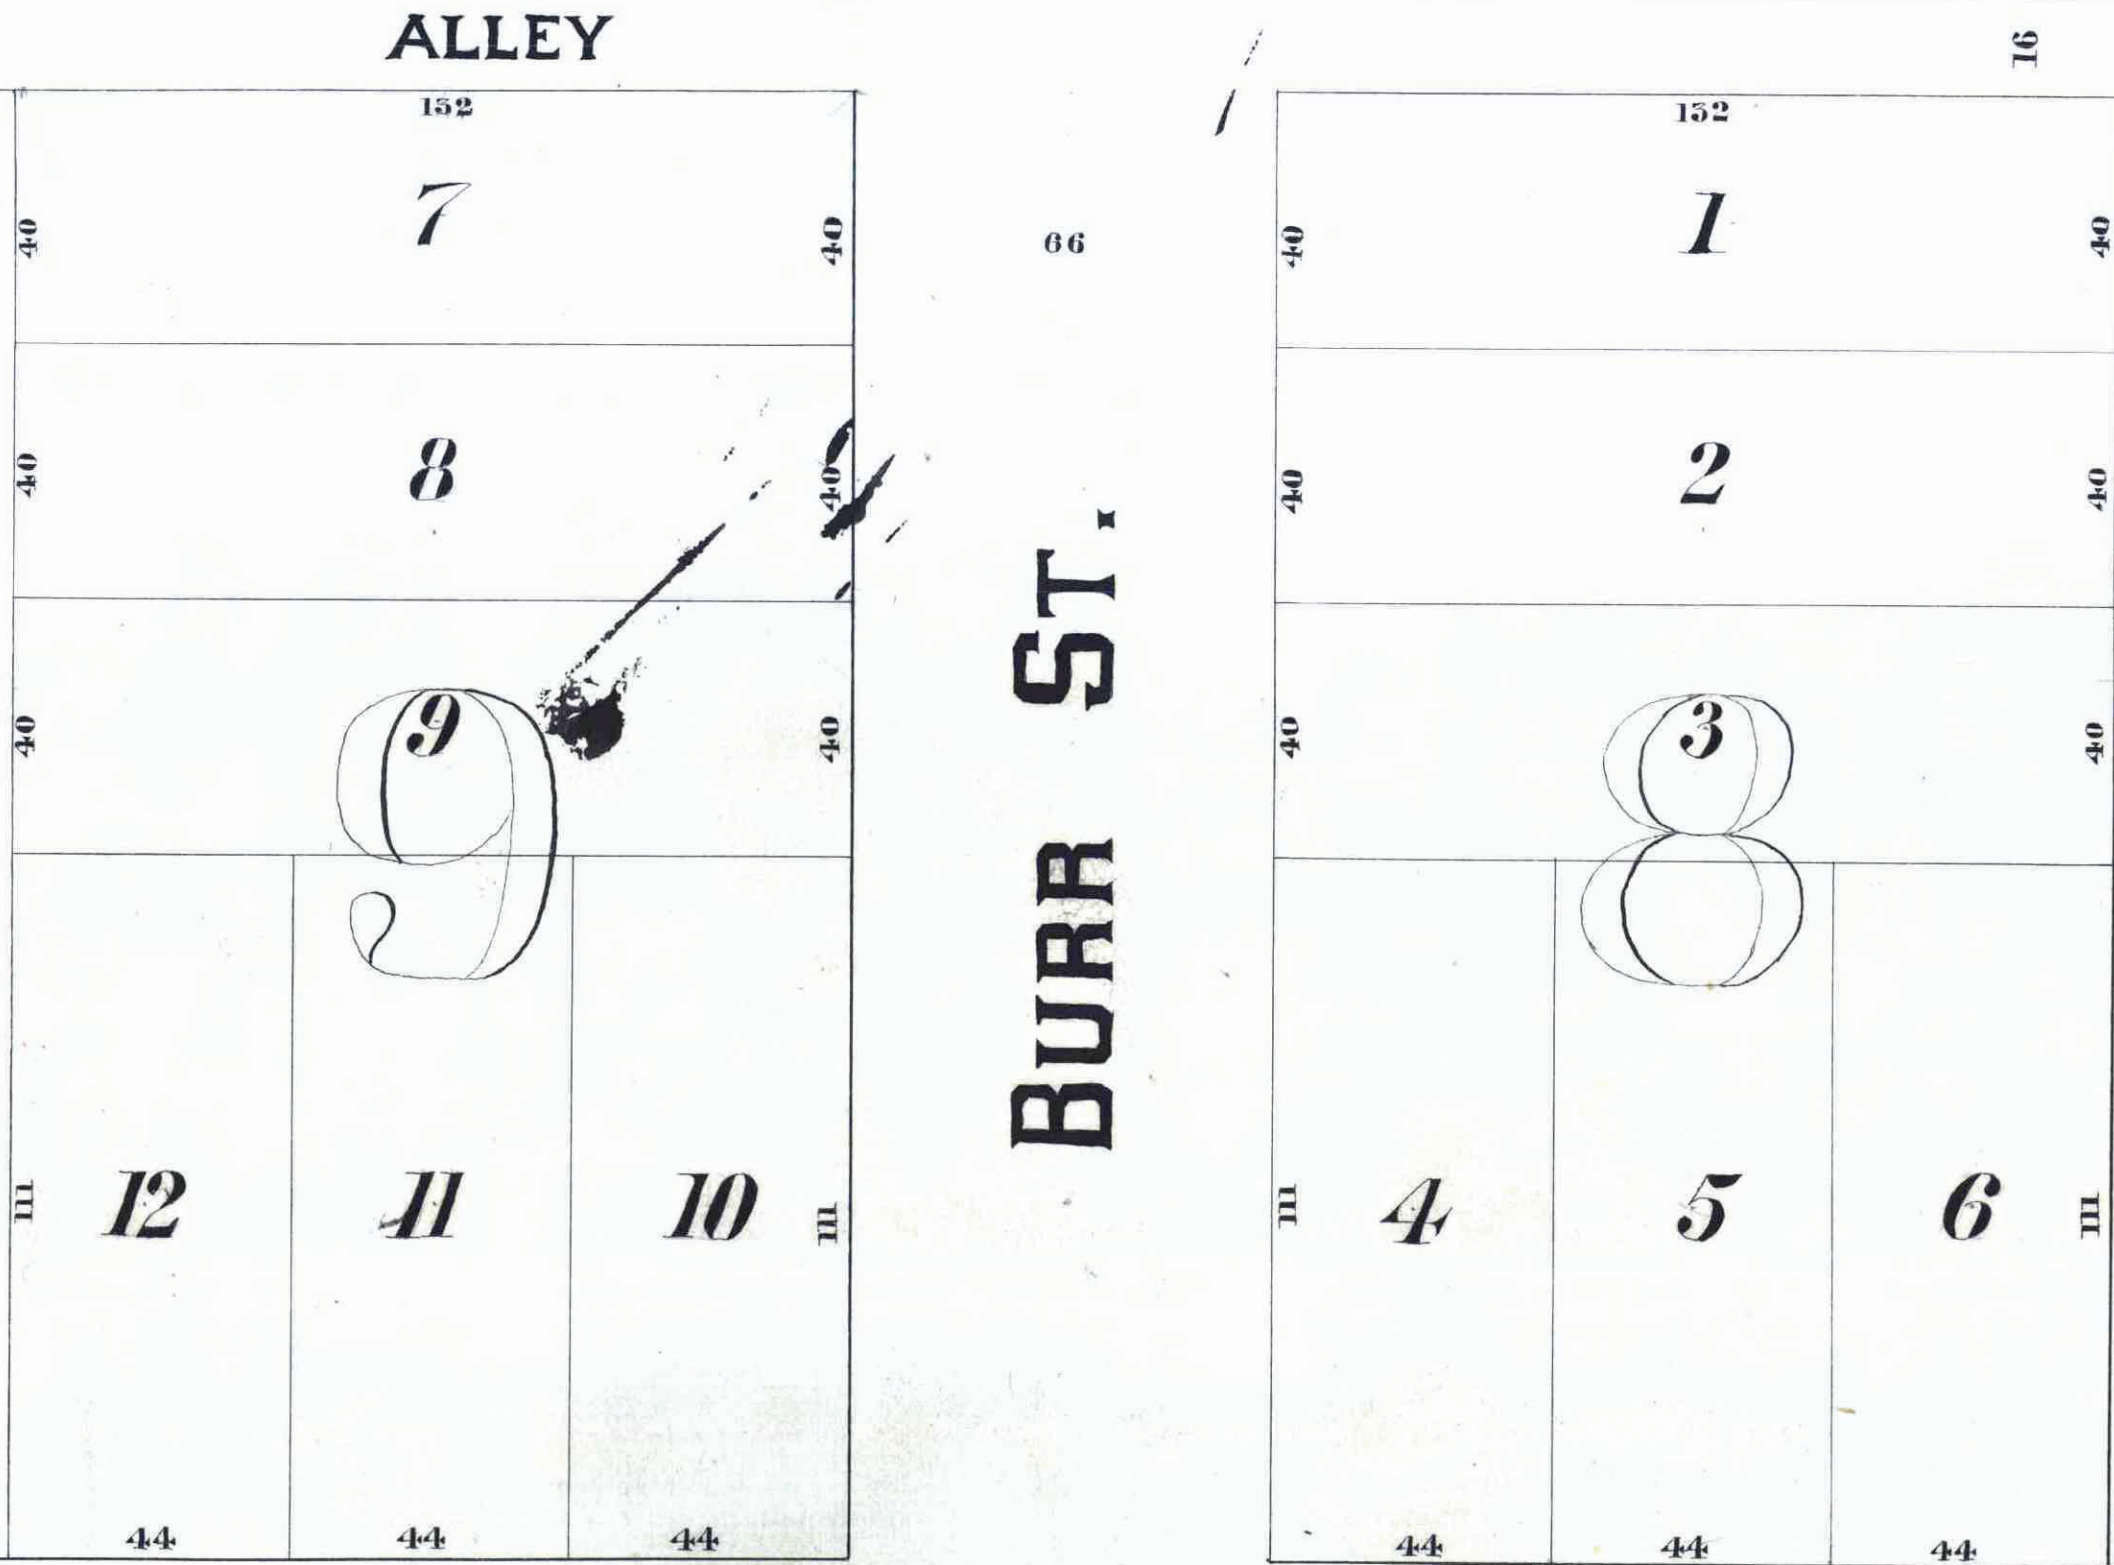

This plat document is an UNOFFICIAL copy of a Subdivision Plat or Registered Land Survey and is made available for information purposes only.
 To obtain an official copy please contact the Ramsey County Recorder's Office.

STATE OF MINN.
 County of Ramsey.
 Office of the Registrar of Records.
 This is to certify that the within instrument was filed for Record in the Office, at St. Paul, on the 18th day of January, A.D. 1882, and that the same has been recorded in Book... of pages... of...
 By *A. P. H. ...*
 Registrar of Records

I hereby certify that I have examined the above plat and recommend its approval
L. W. Rundlett
 City Engineer

Approved St. Paul Seventh day of Jan'y
 A. D. 1882
L. P. Johnson
 James Starkey
 Plat Commission

Accepted by *Murray ...*
Chas. ...
...

Surveyed and Drawn by
SIMAR & MORTON
 CIVIL ENGINEERS
 ST. PAUL, DEC 31-1881