


# BURNS' RE-ARRANGEMENT, ST. PAUL, MINN.

SCALE, 20 FEET per Inch.

JENS PEDERSEN, SURVEYOR.

EDWARD ST.

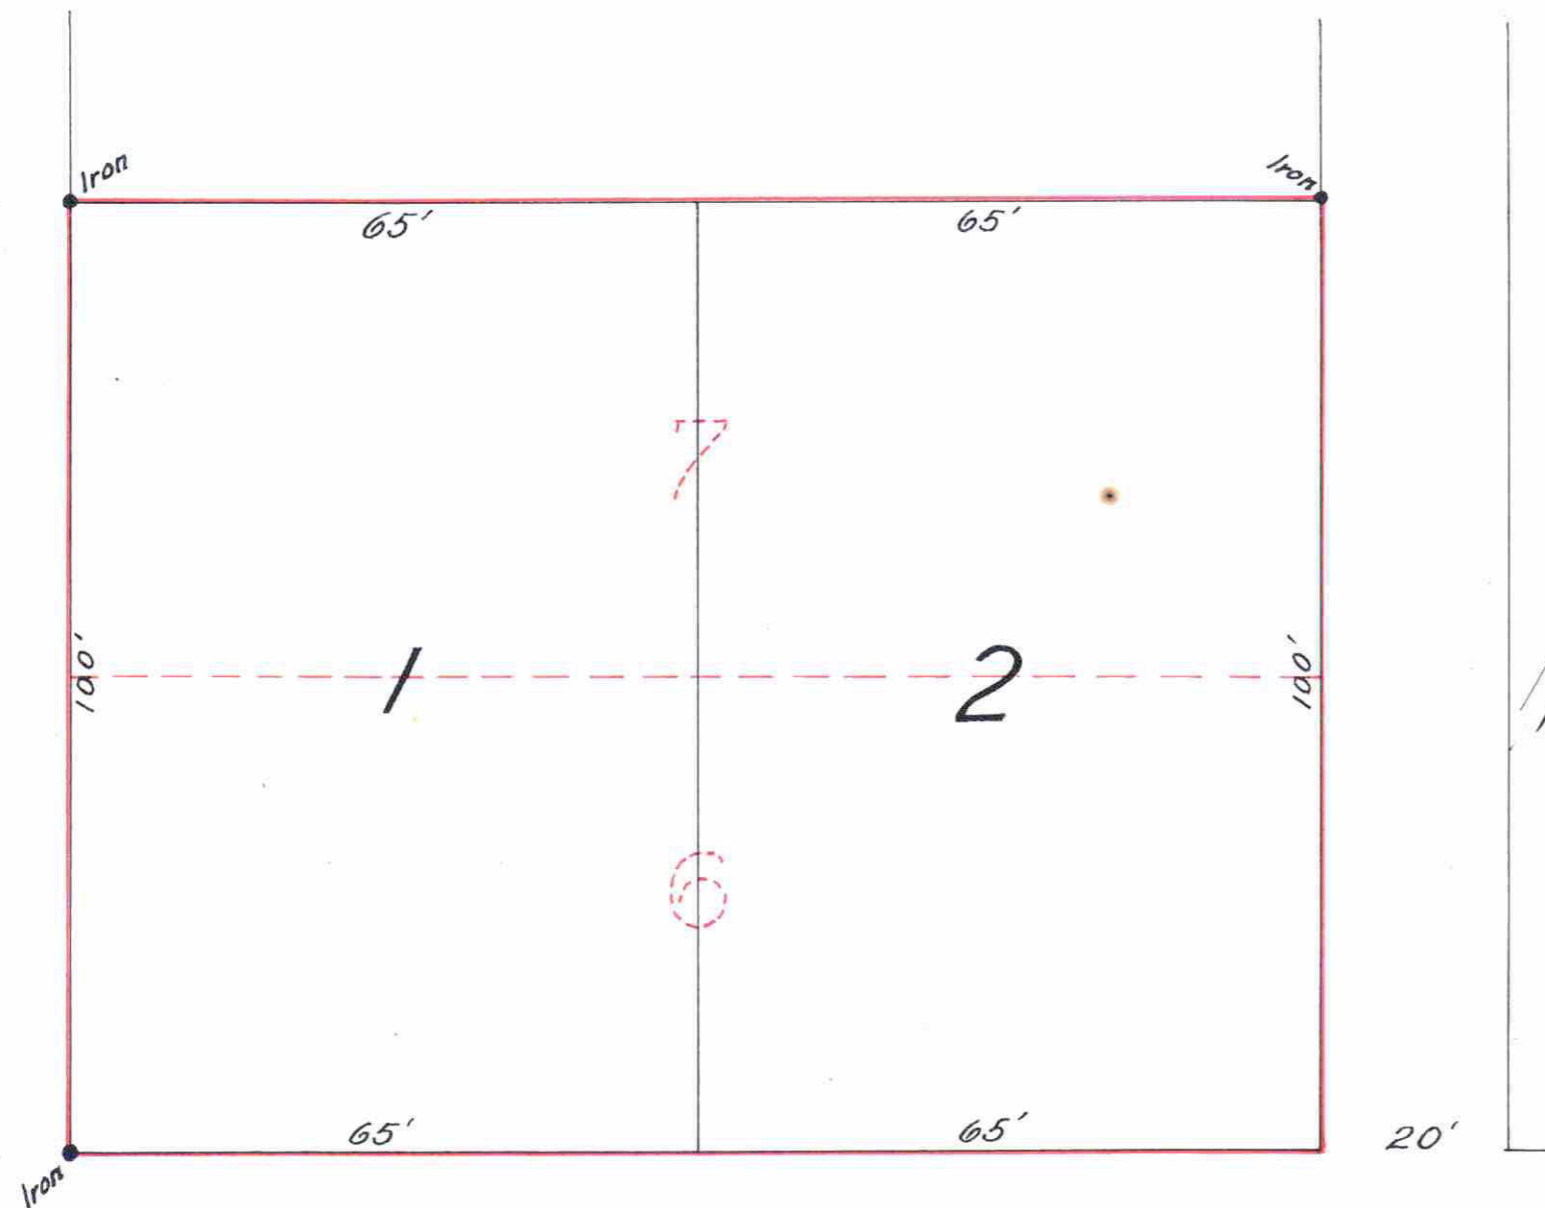

FAIRFIELD

AVE.

STATE OF MINNESOTA  
County of Ramsey, ss:  
Office of the Register of Deeds  
This is to certify that the will instrument  
was filed for record in the office at St. Paul,  
on the 12th day of Dec. A. D. 1905, and that the  
same was duly registered in book 21  
of Deeds Page 6  
J. M. Berglund  
Register of Deeds.  
By \_\_\_\_\_  
Deputy.

I hereby certify to having surveyed and platted the property as described on this map as BURNS' RE-ARRANGEMENT and have placed iron monuments at the corners of each and every block as shown on this map, and the same is correct.

Jens Pedersen  
Surveyor.

State of Minnesota, } ss. On this 21 day of Nov A.D. 1905,  
County of Ramsey, } personally appeared before the undersigned JENS PEDERSEN,  
to me well known and acknowledged that he executed the  
foregoing certificate as his own free act and deed.

A. P. Moore  
Notary Public, Ramsey Co. Minn.

This is to certify that John C. Burns and William Burns <sup>both unmarried</sup> are the proprietors of Lots 6 and 7 Block 181, ROBERTSON'S ADDITION, ST. PAUL, MINN. have caused the same to be surveyed and platted and hereafter known as BURNS' RE-ARRANGEMENT, as shown on this map, and hereby dedicate to the public and for the public use forever, all the streets, avenues and alleys as herein indicated.

Witness our hands and seals this 21<sup>st</sup> day of November A.D. 1905.

In presence of  
F. O. Stanley  
A. M. Hofman  
John C. Burns  
William Burns

State of Minnesota, } On this 21 day of Nov. A.D. 1905  
County of Ramsey, } personally came before me, the undersigned John C. Burns and William Burns, to me well known, and they acknowledged that they executed the foregoing certificate as their own free act and deed.

A. P. Moore  
Notary Public, Ramsey Co. Minn.

Accepted and approved this 23<sup>rd</sup> day of November A.D. 1905.

W. A. Smith  
James H. Jordan } Plat Commissioners.

Lawrence \_\_\_\_\_ CITY ENGINEER.

Accepted by the Assembly, Dec. 7<sup>th</sup> 1905

Accepted by the Board of Aldermen, Dec. 5<sup>th</sup> 1905

Approved Dec. 8<sup>th</sup> 1905  
L. C. Redington  
CITY CLERK.

DEC 12 1905  
ST. PAUL, MINN.  
TAXES PAID

TAXES PAID  
AND T. POWER ENTERED  
DEC 12 1905  
EDW. G. KRAHMER,  
COUNTY AUDITOR

CITY TREASURER'S OFFICE  
ST. PAUL, MINN.  
DEC 13 1905  
Ass't PAID  
G. H. Burt

J. J. Jester  
Jester

318562

318562 48

6