


CALVARY CEMETERY.

JOHN B. IRVINE. SURVEYOR.

Scale 250 ft. per inch.

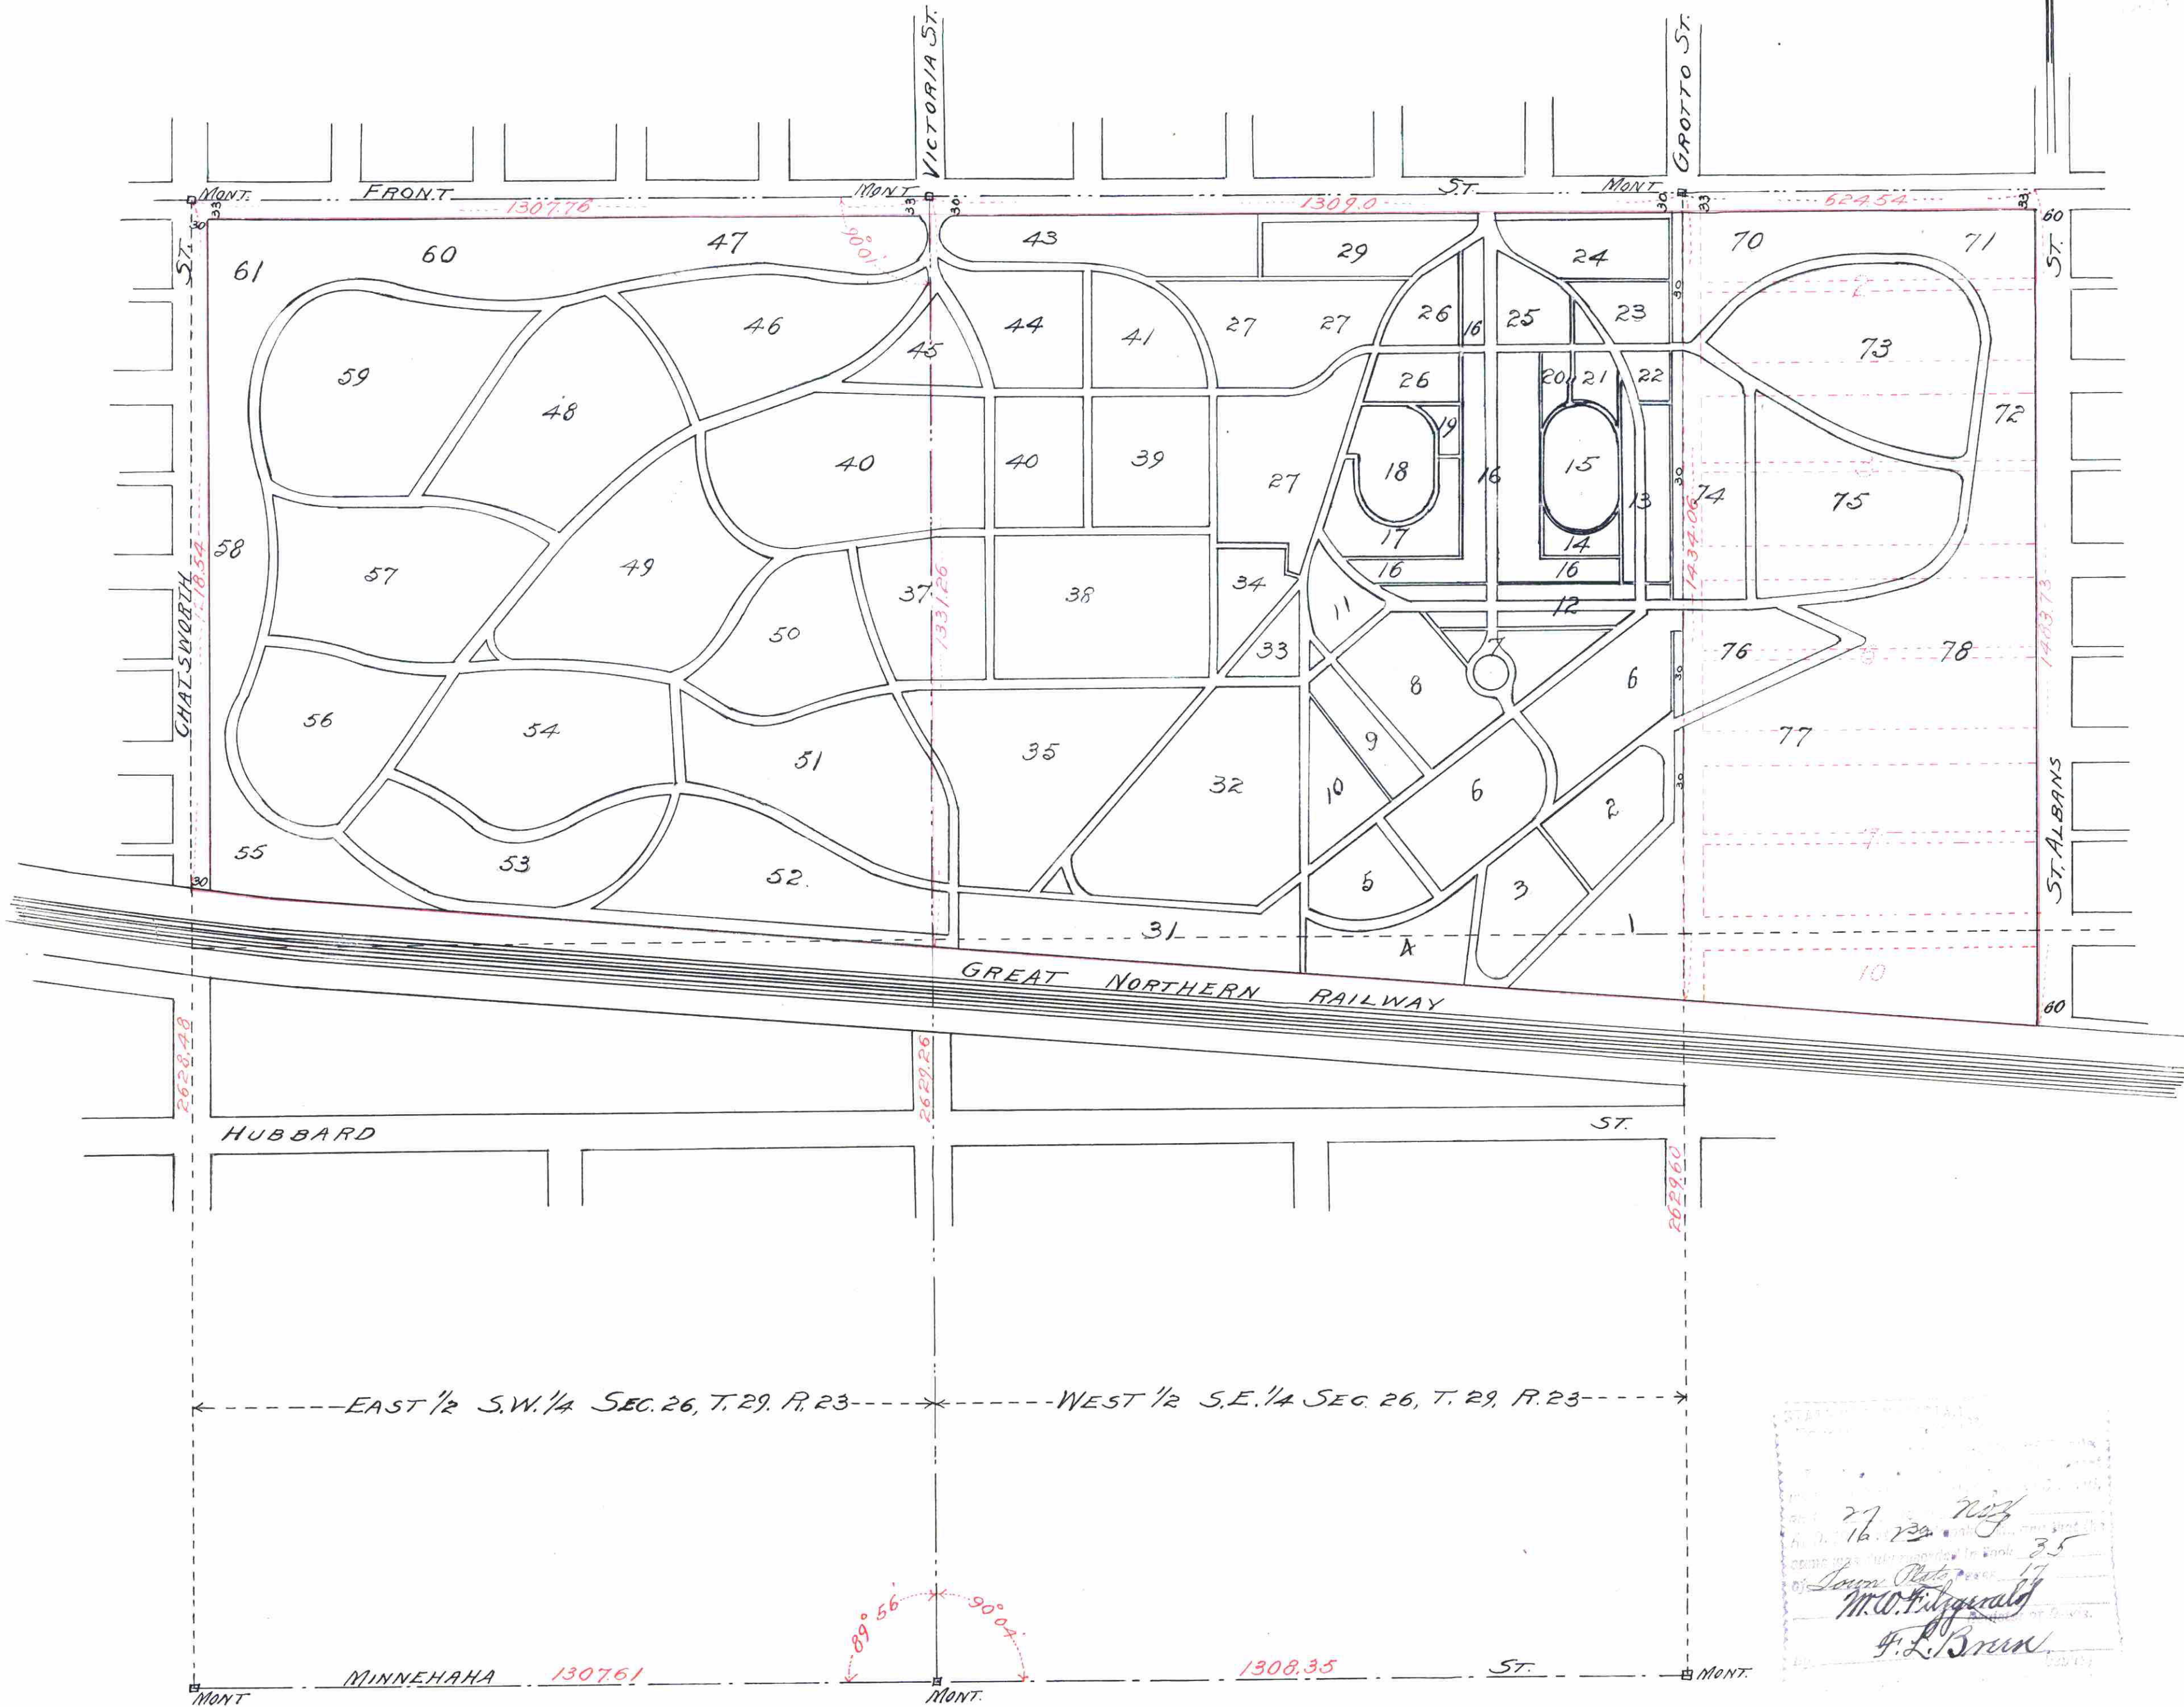

I hereby certify to having surveyed the property described on this map as Calvary Cemetery and have placed monuments at the corners as shown on this map and the same is correct.
 John B. Irvine
 Surveyor.

State of Minnesota On this 19th day of July, A.D. 1916, County of Ramsey, personally appeared before me the undersigned John B. Irvine to me well known and acknowledged that he executed the foregoing certificate as his own free act and deed.
 My Commission Expires March 27th 1918.
 Notary Public,
 Ramsey County,
 Minnesota.

This is to certify that The Diocese of St. Paul, Minnesota a corporation organized and existing under the laws of the State of Minnesota, owner of the following tracts of land to wit: The East one half of the southwest quarter and the West one half of the southeast quarter of Section Twenty six township twenty-nine Range Twenty Three lying and being north of the Great Northern Railway Right of Way excepting Front and Chatsworth streets, also blocks numbered Two, Three, Six, Seven and Ten and including streets and alleys lying west of the easterly line of said blocks in Butterfield Syndicate Addition Number Two containing ninety eight acres more or less, has caused the same to be surveyed and platted and hereafter known as Calvary Cemetery as shown by this plat.
 In witness whereof this certificate has been executed in behalf of The Diocese of St. Paul, Minnesota a corporation by its President and Secretary and its corporate seal to be herewith affixed by authority of its Board of Directors this 12th day of November A.D. 1916 in presence of
 John Ireland President.
 James C. Byrne Secretary.

State of Minnesota On this 12th day of November A.D. 1916, County of Ramsey, before me appeared John Ireland and James C. Byrne to me personally known who being duly sworn did say that they are the President and Secretary respectively of The Diocese of St. Paul, Minnesota and that the seal affixed to this instrument is the corporate seal of said corporation and that said instrument was signed and sealed in behalf of said corporation by authority of its Board of Directors and said John Ireland and James C. Byrne acknowledged said instrument to be the free act and deed of said corporation.
 My Commission Expires July 17, 1918.
 Notary Public,
 Ramsey County,
 Minnesota.

505901

27 16 1916
 Notary Public
 M. W. Fitzgerald
 F. L. Brown