


CONNECTICUT SUBDIVISION

SCALE: 40 FEET PER INCH

o INDICATES IRON MONUMENT



SURVEYED BY
FOWBLE & FITZ
CIVIL ENGINEERS AND SURVEYORS
ST. PAUL, MINN.

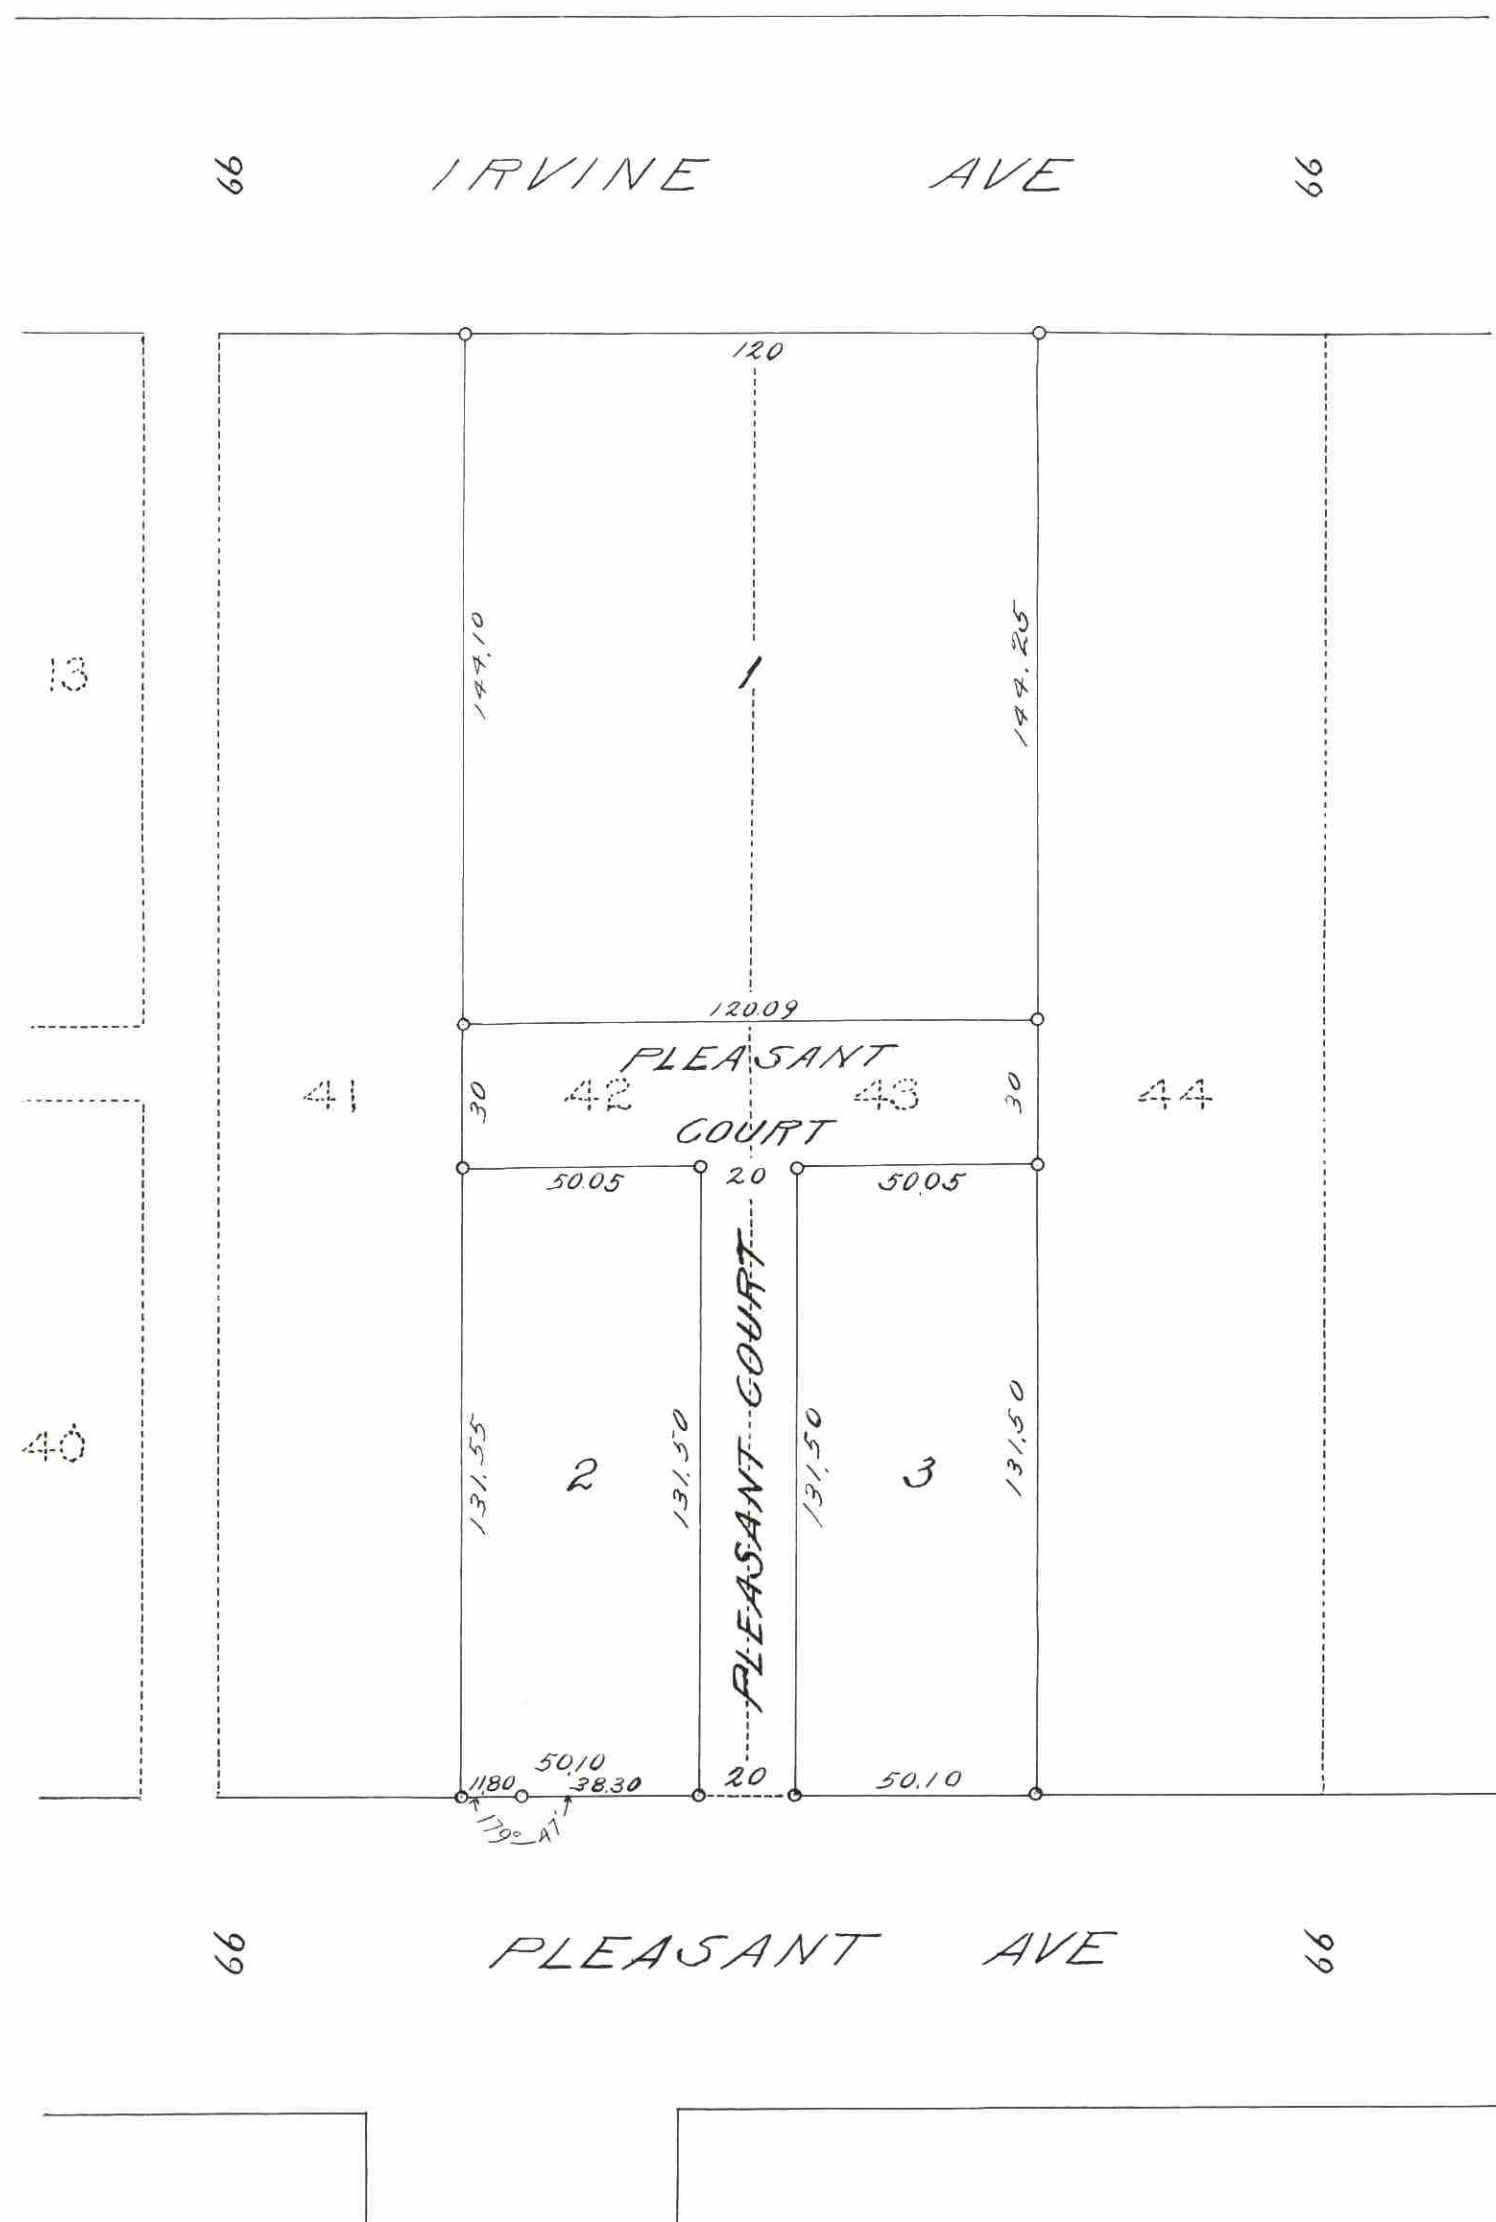

STATE OF MINNESOTA
County of Ramsey ss:
I, _____, Register of Deeds
do hereby certify that the foregoing instrument
is a true and correct copy of the original
of _____
A. D. 1913
By _____
Register of Deeds

I hereby certify to having surveyed
and platted the property as described
on this map as CONNECTICUT SUB-
DIVISION, and have placed iron
monuments as shown on this map
and the same is correct.

T. Milton Fowble
Surveyor

State of Minnesota } ss On this 22nd
County of Ramsey } day of November A.D. 1911 before me
personally appeared T. Milton Fowble
to me known to be the person described in
and who executed the foregoing certificate
and acknowledged that he executed the same
as his free act and deed.

Roy H. Walker
Notary Public, Ramsey Co., Minn.
My Commission expires July 1, 1916.

This is to certify that THE CONNECTICUT MUTUAL LIFE INSURANCE COMPANY,
a corporation, proprietor of lots 42 and 43 block 86 of Dayton and Irvine's
Addition to St. Paul, has caused the same to be surveyed and platted and hereafter
known as CONNECTICUT SUBDIVISION as shown by this plat and hereby dedicates to the
public for public use forever all the streets, avenues and courts as hereon indicated.
Witness our hands and the corporate seal of the above
named corporation this 29th day of December A.D. 1911.

In presence of
Chas. Carter
Arthur E. Giddings
THE CONNECTICUT MUTUAL LIFE INSURANCE COMPANY
By Henry S. Robinson Vice President
Jacob H. Greene 2nd Secretary

State of Connecticut } ss On this 29th day of December A.D. 1911 before me
County of Hartford } personally appeared Henry S. Robinson and Jacob H. Greene to me well known
who being duly sworn did each say for himself that Henry S. Robinson is the
Vice President and Jacob H. Greene is the 2nd Secretary of THE CONNECTICUT
MUTUAL LIFE INSURANCE COMPANY, a corporation, and that the seal
affixed to the foregoing instrument is the corporate seal of said
corporation and that said instrument was signed and sealed in behalf
of said corporation by authority of its Board of Directors, and the said
Henry S. Robinson and Jacob H. Greene acknowledged said instrument
to be the free act and deed of said corporation.

Charles P. Carter
Notary Public, Hartford County, Connecticut.
My Commission expires January 31, 1912.

Accepted and approved this 20th day
of January A.D. 1913.

Geo. H. Johnson
Jas. W. Jordan
Charles H. Bronson
O. Clausson
Plat Commissioners
City Engineer

Accepted by the Assembly JAN 27th - 1913
Accepted by the Board of Alderman JAN 21st 1913
And approved JAN 29th - 1913
Geo. S. Redington
City Clerk.

Taxes for the year 1912 on the
as described within PAID
FEB 7 - 1913
ANK J. OBST, Treasurer
RAMSEY COUNTY, MINN.

CITY TREASURER'S OFFICE,
ST. PAUL, MINN.
FEB 6 - 1913
Assessment PAID
S. A. FARNSWORTH, CH.
Johnson

TAXES PAID
AND TRANSFER ENTERED
FEB 6 1913
DEPT. OF REVENUE
Redington
DEPUTY

5-3-16