

15

This plat document is an UNOFFICIAL copy of a Subdivision Plat or Registered Land Survey and is made available for information purposes only.

To obtain an official copy please contact the Ramsey County Recorder's Office.



# LINCOLN TERRACE

## TO THE CITY OF ST. PAUL

SCALE: 20 FT. = 1 INCH.

CHAS. A. FORBES SURV.

I hereby certify to having surveyed and platted the property as described on this map as LINCOLN TERRACE TO THE CITY OF ST. PAUL and have placed iron monuments at the corners of each and every block as shown on this map, and the same is correct.

Charles A. Forbes  
Surveyor.

STATE OF MINNESOTA, } ss.  
County of Ramsey, }  
On this 15<sup>th</sup> day  
of September A. D. 1890, personally appeared before the undersigned, CHARLES A. FORBES, to me well known, and acknowledged that he executed the foregoing Certificate as his own free act and deed.

Al Briggs  
Notary Public, Ramsey Co., Minn.

This is to certify that George H. Schickler and Henrietta Schickler his wife proprietors of Lots One (1) and Two (2) Block Twenty Four (24) Summit Park have caused the same to be surveyed and platted, and hereafter known as LINCOLN TERRACE to the city of St. Paul as shown by this plat, and hereby dedicate to the public, and for the public forever, all the Streets, Terraces, Alleys, Parks and Boulevards, as herein indicated.

Witness our hands and seals, this 15<sup>th</sup> day of September 1890

In presence of  
Al Briggs  
G. A. Straight

George H. Schickler  
Henrietta Schickler

State of Minnesota }  
County of Ramsey }  
On this 15<sup>th</sup> day of September A. D. 1890, personally came before me, the undersigned, George H. Schickler and Henrietta Schickler his wife to me well known, and they acknowledged that they executed the foregoing Certificate for the uses and purposes therein expressed.

A. G. Briggs  
Notary Public,  
Ramsey County, Minn.

Accepted and approved this 15<sup>th</sup> day of September A. D. 1890

John A. Lee  
William J. Burton  
Plat Commissioners.


Wm. A. ...  
City Engineer.

Accepted by the Common Council of the City of St. Paul, on the 16<sup>th</sup> day of September 1890.

Thos. A. ...  
City Clerk.

CITY TREASURER'S OFFICE  
ST. PAUL, MINN.  
SEP 19 1890  
George H. ...  
A. N. Nelson

Office of County Treasurer,  
ST. PAUL, MINN.  
SEP 22 1890  
1890 TAX PAID.  
A. N. NELSON, County Treasurer.

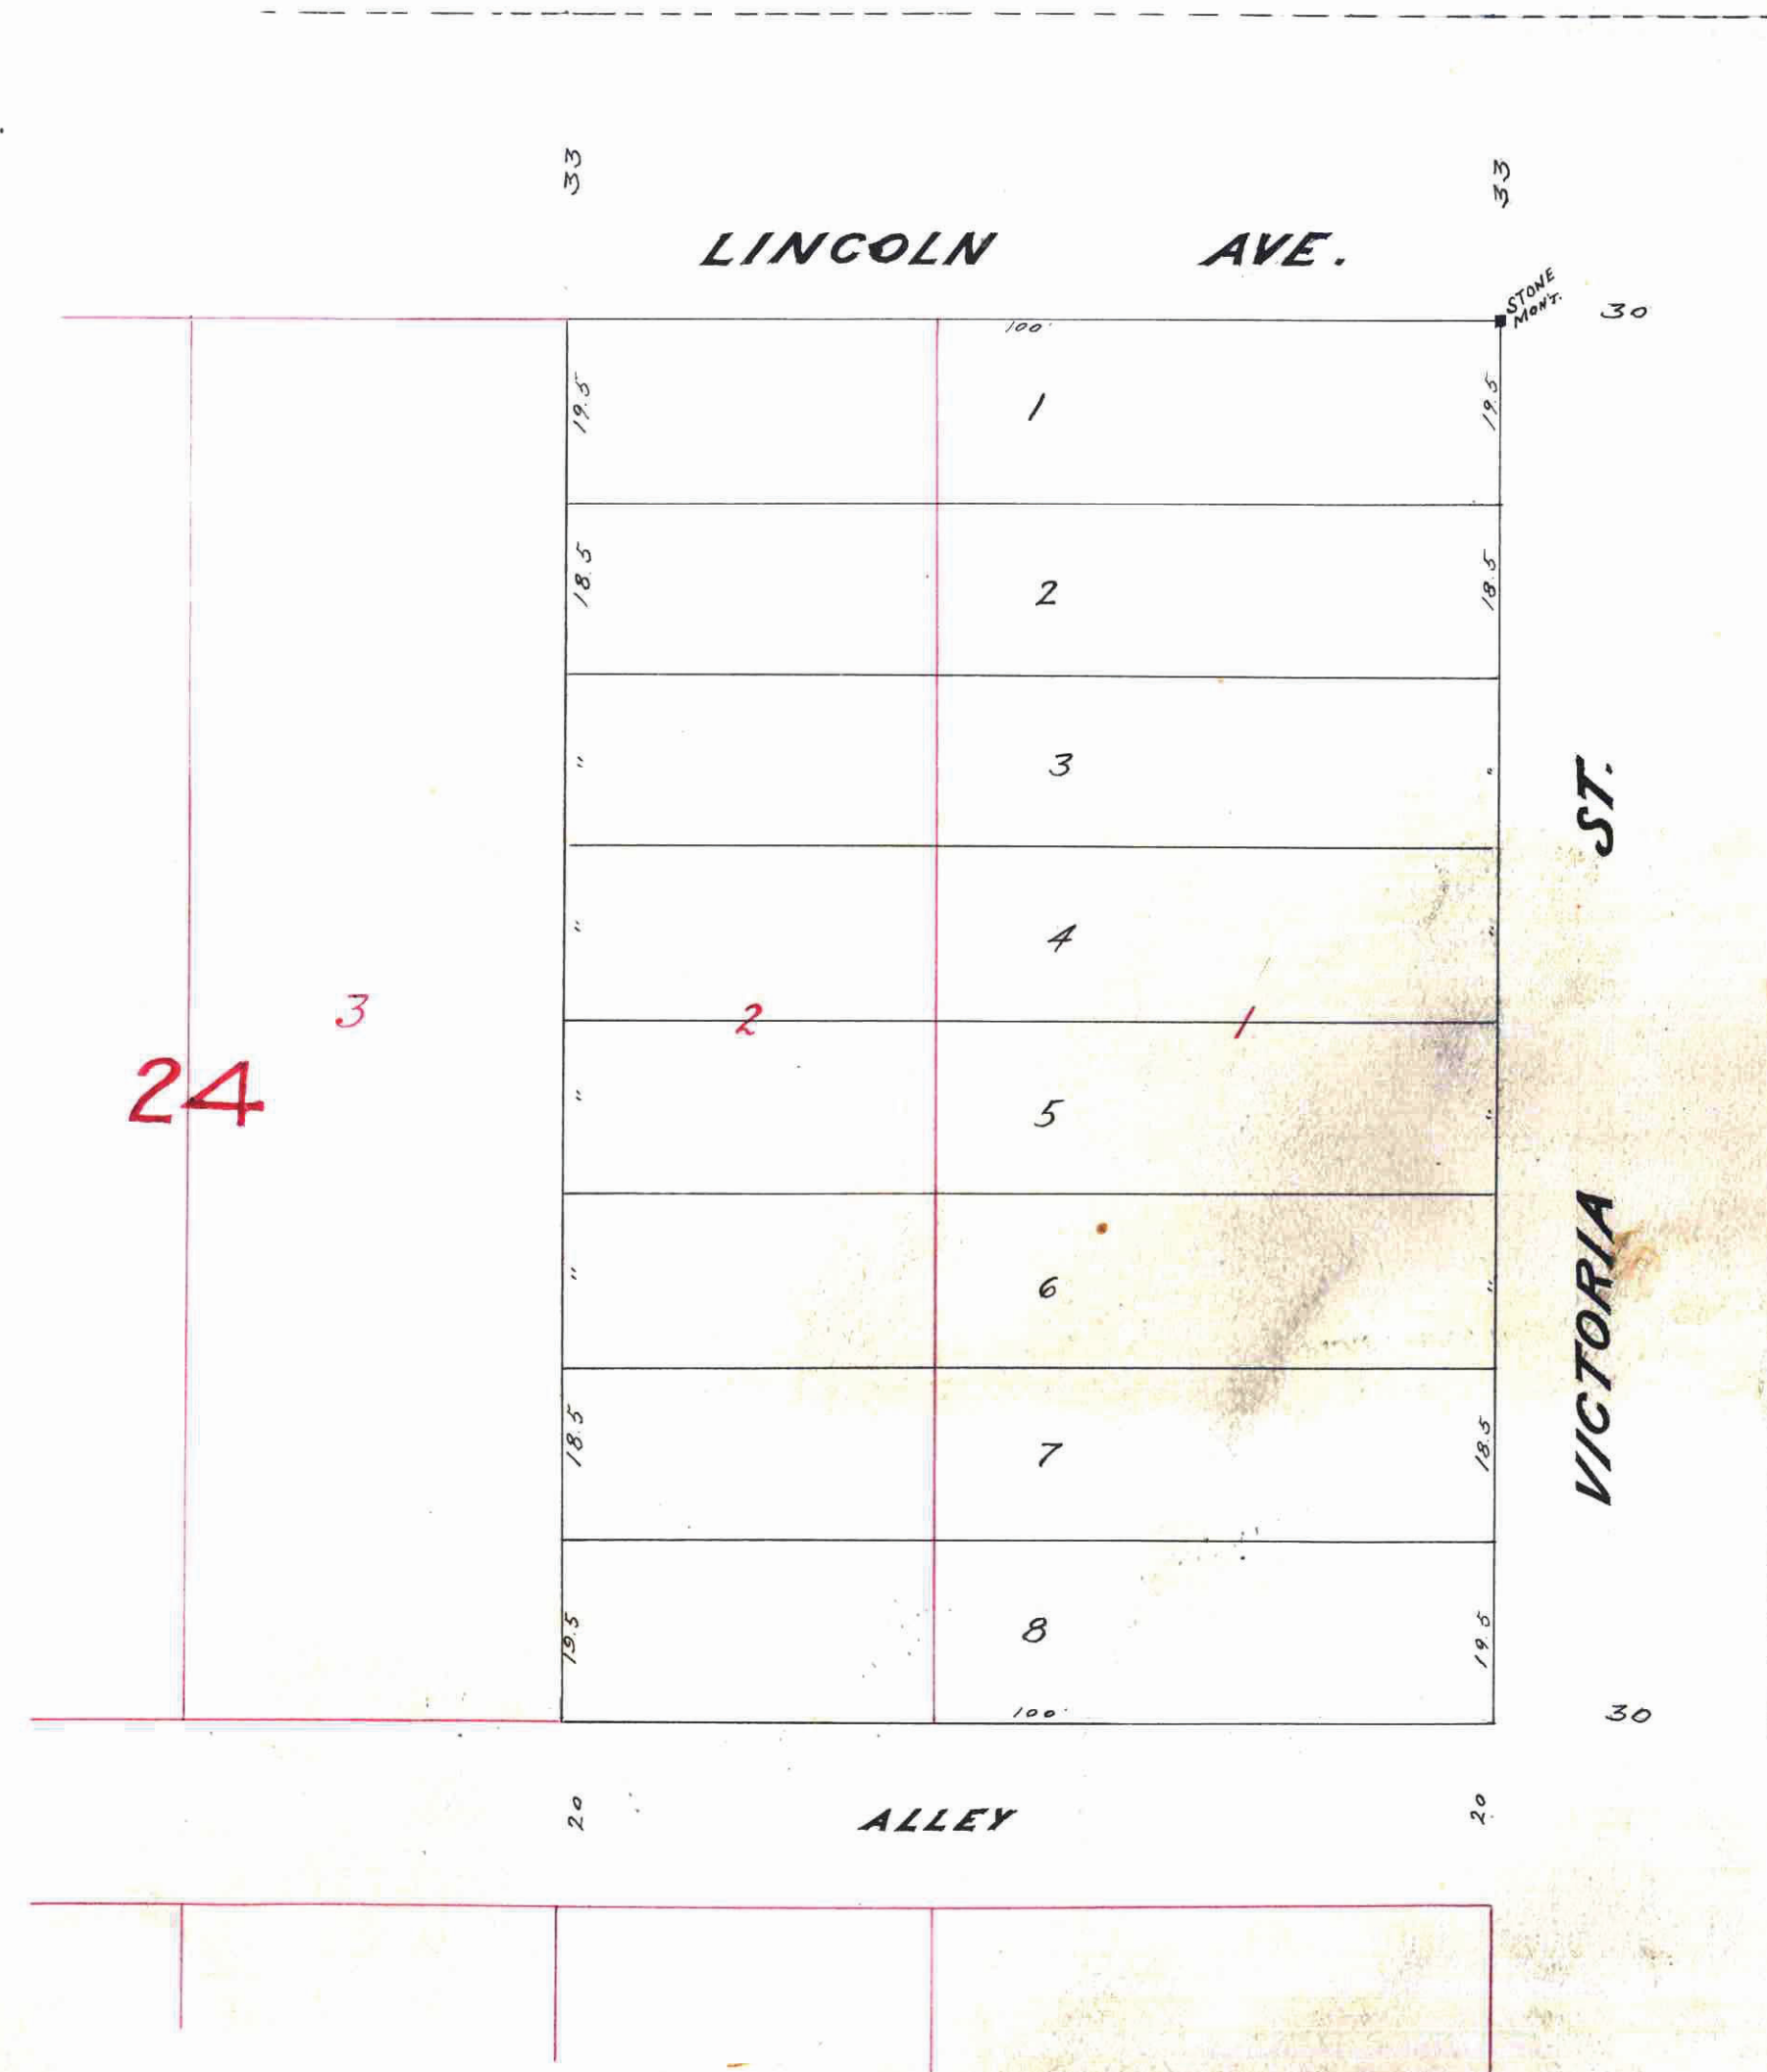

9. 30  
7. 18. 212

STATE OF MINNESOTA } ss.  
County of Ramsey }  
This is to certify that the within  
instrument was duly recorded  
in the Office of the Registrar of  
Titles, at St. Paul, on the  
... day of September 18  
1890 at ... and  
that the same was duly recorded in  
Book ... of ...  
page ...

By ...  
Registrar of Titles

Taxes Paid and Treasurer's Office  
St. Paul, Minn.  
County Auditor  
...