


CRUICKSHANK'S GARDEN LOTS

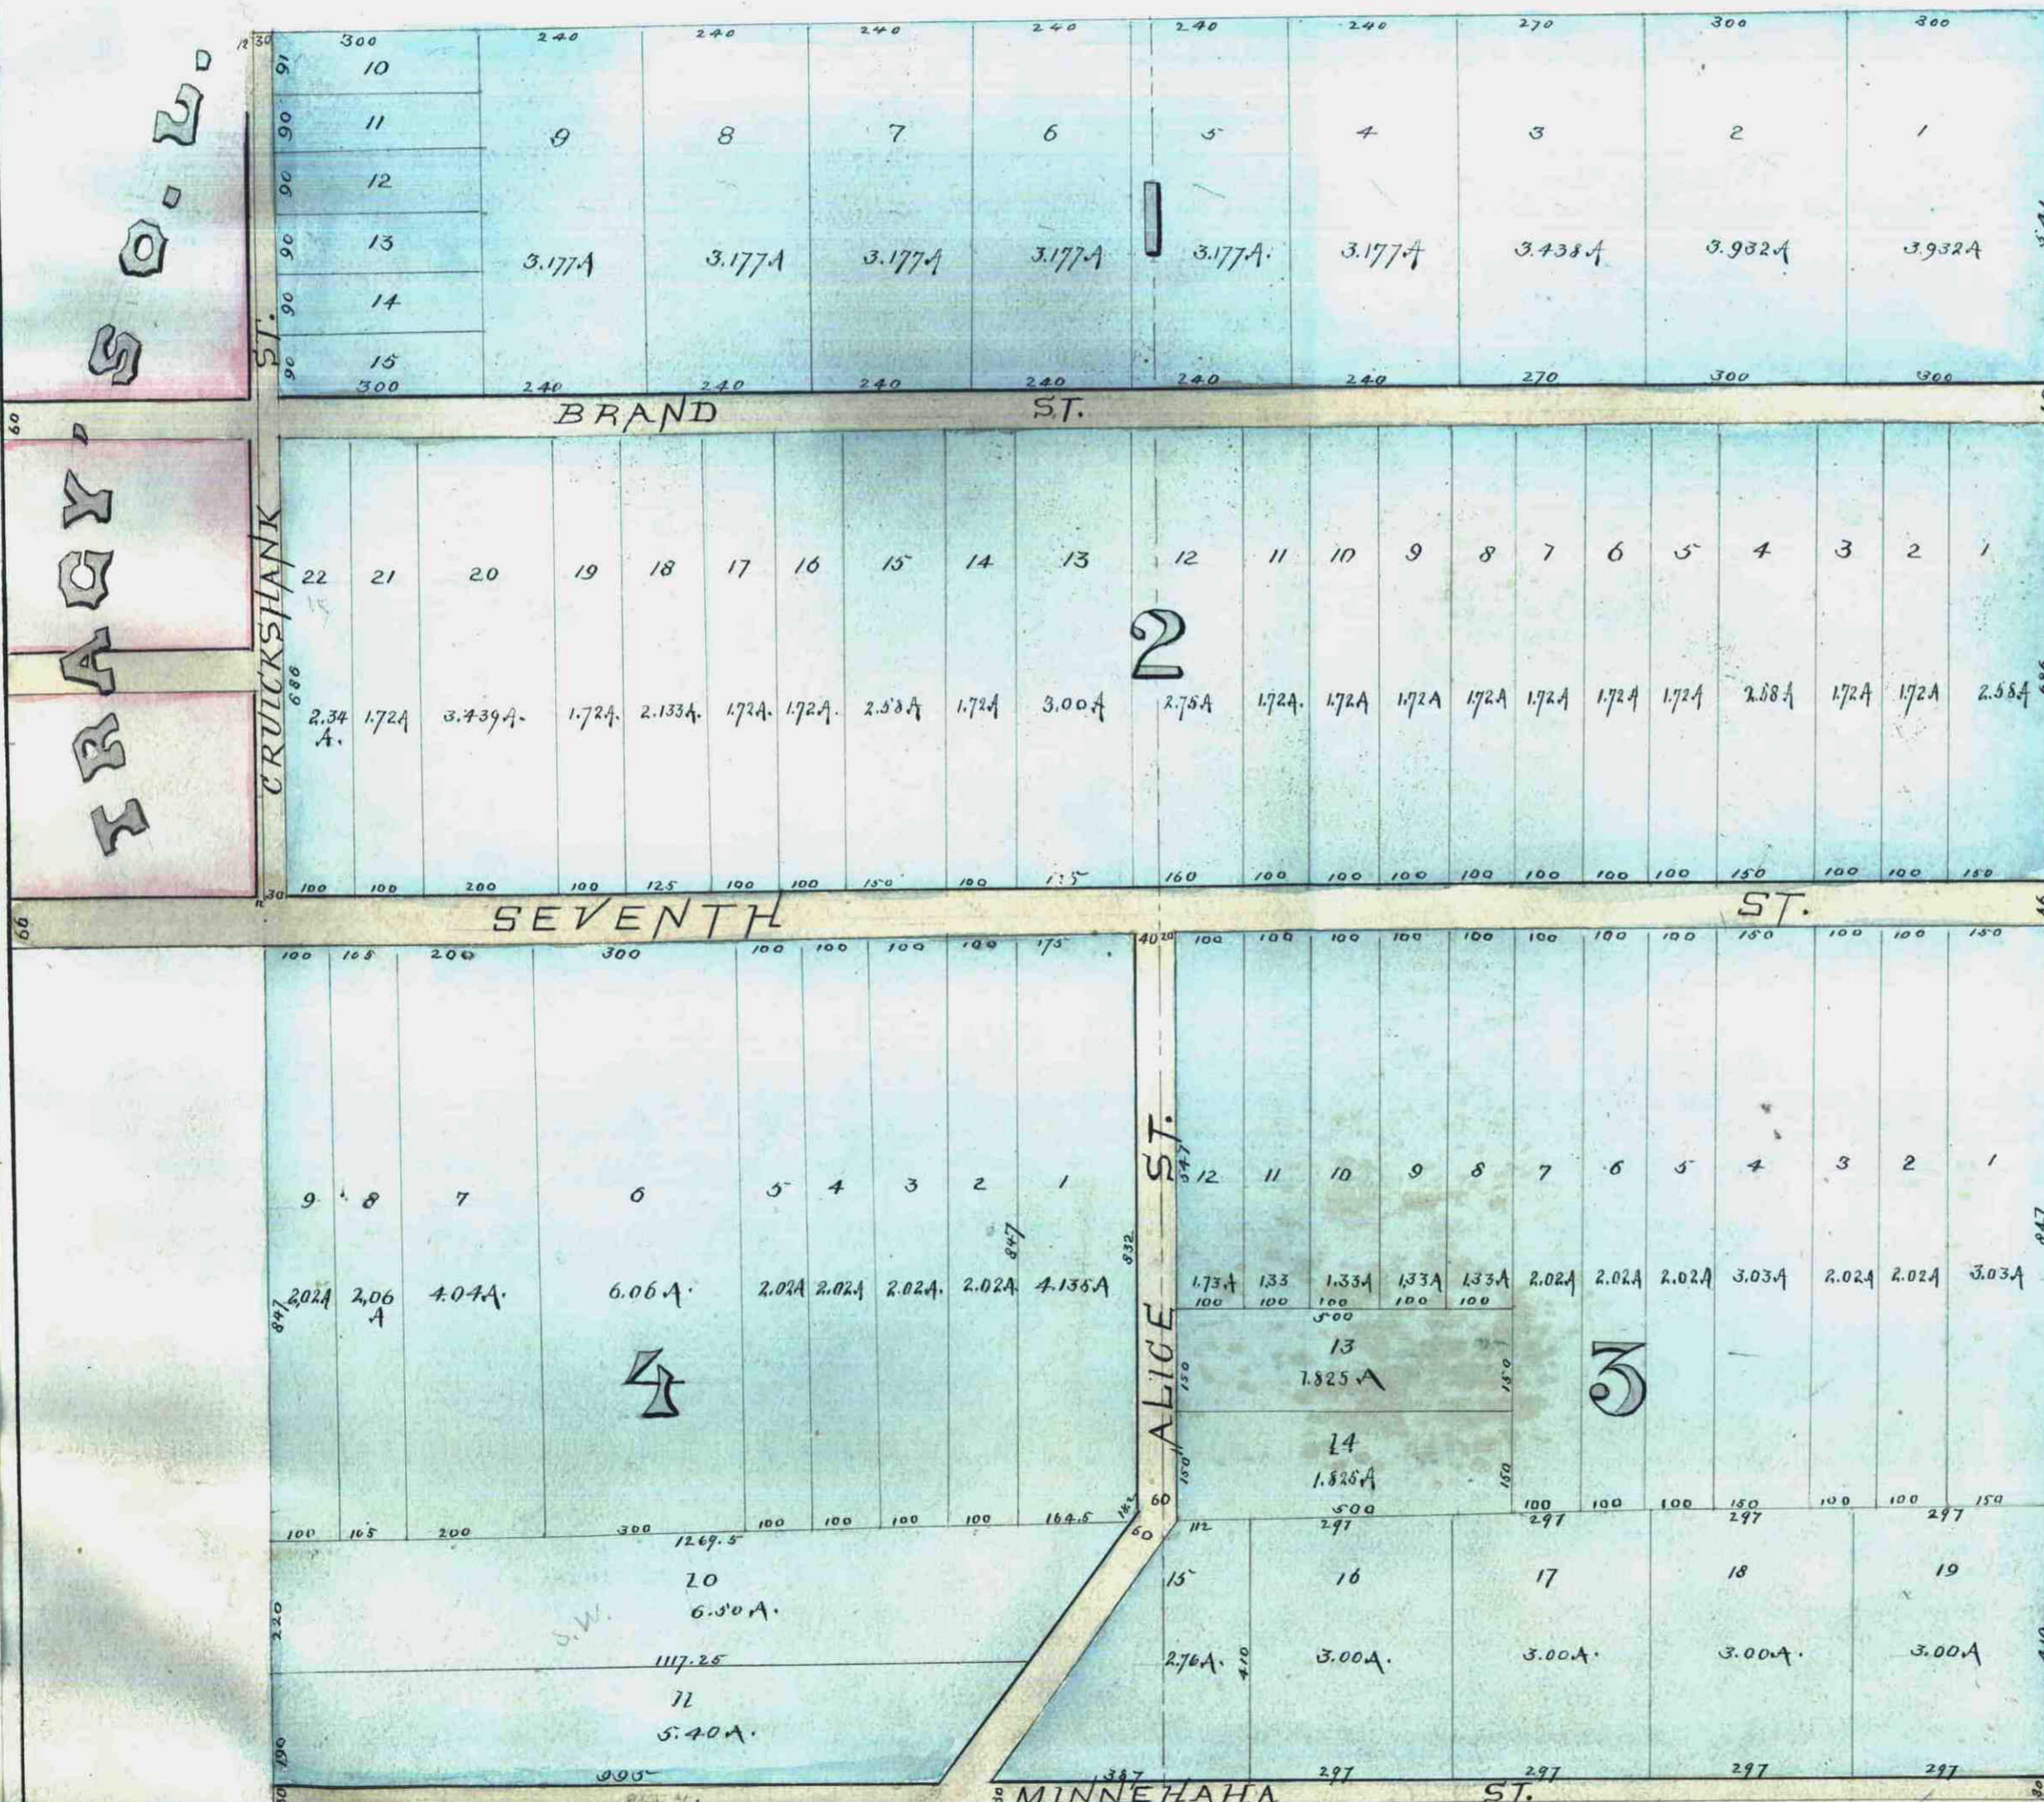

HOMES for the HOMELESS

I hereby certify that the above is a correct Plat of Cruickshank's Garden Lots described as follows to wit: being the East Half of South West Quarter, and the West Half of South East Quarter of Sec. 27, Town 29 North Range 22 West of the 4 Meridian Ramsey County State of Minnesota as surveyed by me in the month of September 1878

Saint Paul
September 25th 1878

Edward Hoeneck
Surveyor

State of Minnesota
County of Ramsey

I the undersigned, Arthur Benjamin Cruickshank, proprietor of Cruickshank's Garden Lots, described as follows, to wit: being the East Half of South West Quarter, and the West Half of South East Quarter of Section twenty seven (27), Town (29) twenty nine, Range twenty two (22), County of Ramsey, State of Minnesota; do hereby certify; that I have caused the same to be surveyed and plotted, as per accompanying diagram, and I hereby give the streets for public use

Witness our hand
and seal this 5th day of October 1878

In Presence of
Edward Hoeneck

A. B. Cruickshank

State of Minnesota
County of Ramsey

On this 5th day of October 1878 before me personally appeared Arthur Benjamin Cruickshank to me well known and acknowledged the accompanying diagram, and the foregoing Certificate or Instrument by him subscribed, to be his voluntary act and deed

J. Mairinger
Notary Public
Ramsey Co. Minn.



County Auditor's Office Ramsey Co. Minn.
St. Paul Oct 5th 1878

Taxes Paid and Transfer entered this 5th day of Oct 1878

B. Lee Davis
County Auditor

STATE OF MINNESOTA, } ss.
County of Ramsey.
Office of the Register of Deeds.
This is to certify that the above instrument was filed for Record in this Office, at St. Paul on the ... day of ... A. D. 1878 at ... o'clock ... M., and that the same was duly recorded in Book ... of ... pages ...

Register of Deeds