

Accepted by the Common Council of the City of St. Paul on the 2^d day of May, A.D. 1887

City Clerk
James paid May 11, 1887.
M.D. Hair
County Auditor
Ramsey Co., Minn.

Assessments
City Treasurer
St. Paul

D.H. Hunt's Addition TO ST. ANTHONY PARK: RAMSEY CO., MINN.

SCALE: ONE INCH = 50 FEET.

Hawley & Newell:
CIVIL ENGINEERS.
Chamber of Commerce Bldg. St. Paul.

We hereby certify to having surveyed & plotted the within described property, & have placed an iron monument at the corner of each & every block & the same is correct.
Hawley & Newell
Civil Engineers

State of Minnesota 1887. On this 26th day of April County of Ramsey 1887. Personally came before the undersigned W. R. Newell, to me well known and acknowledged that he executed the above certificate in the name of and as the free act & deed of the firm of
Hawley & Newell.



W. R. Newell
Notary Public
Ramsey Co.,
Minn.

This is to certify that Daniel H. Hunt and Annie M. Hunt his wife and R. P. Langford owners of the following described property: Commencing on the South line of the Northeast Quarter of the Southwest Quarter of Section Twenty Nine (29) Township Twenty Nine (29) north of Range Twenty Three (23) west of the 4th Principal Meridian where said line intersects the north westerly side of the Public Highway between St. Paul and Minneapolis known as the Territorial Road; thence along the northerly side of said Road N 70° 45' 17" Six Hundred & Two and 7/10 (602 7/10) feet; thence, N. 32° 15' E. Five Hundred and Five and 9/10 (505 9/10) feet; thence, S. 57° 45' E. Seven Hundred & Five (705) feet; thence S. 36° 40' W. Four Hundred & Sixty Four and 7/10 (464 7/10) feet to a former South line of N 6 1/4 of S 10 1/4; thence, west on said South line Seventy Nine and 7/10 (79 7/10) feet to point of commencement, containing 79 9/100 acres, more or less. Have caused the same to be surveyed & plotted & hereafter known as "D.H. Hunt's Addition to St. Anthony Park, Ramsey Co. Minn." & we do hereby give and dedicate to the public and for the public use forever all avenues, streets & alleys as herein shown. Witness our hands & seals this second day of May, A.D. 1887.
In presence of Daniel H. Hunt (Seal)
Annie M. Hunt (Seal)
R. P. Langford (Seal)
W. R. Marshall (Seal)

State of Minnesota 1887. On this second day of May, A.D. 1887 personally came before the undersigned Daniel H. Hunt and Annie M. Hunt his wife and R. P. Langford to me well known and acknowledged that they executed the foregoing certificate as their own free act & deed.
W. R. Marshall
Notary Public
Ramsey Co. Minn.

Accepted & Approved this 26th day of April, A.D. 1887
Plat Commission
L. W. Randall

Examined & Approved this ... day of ... A.D. 1887
City Engineer

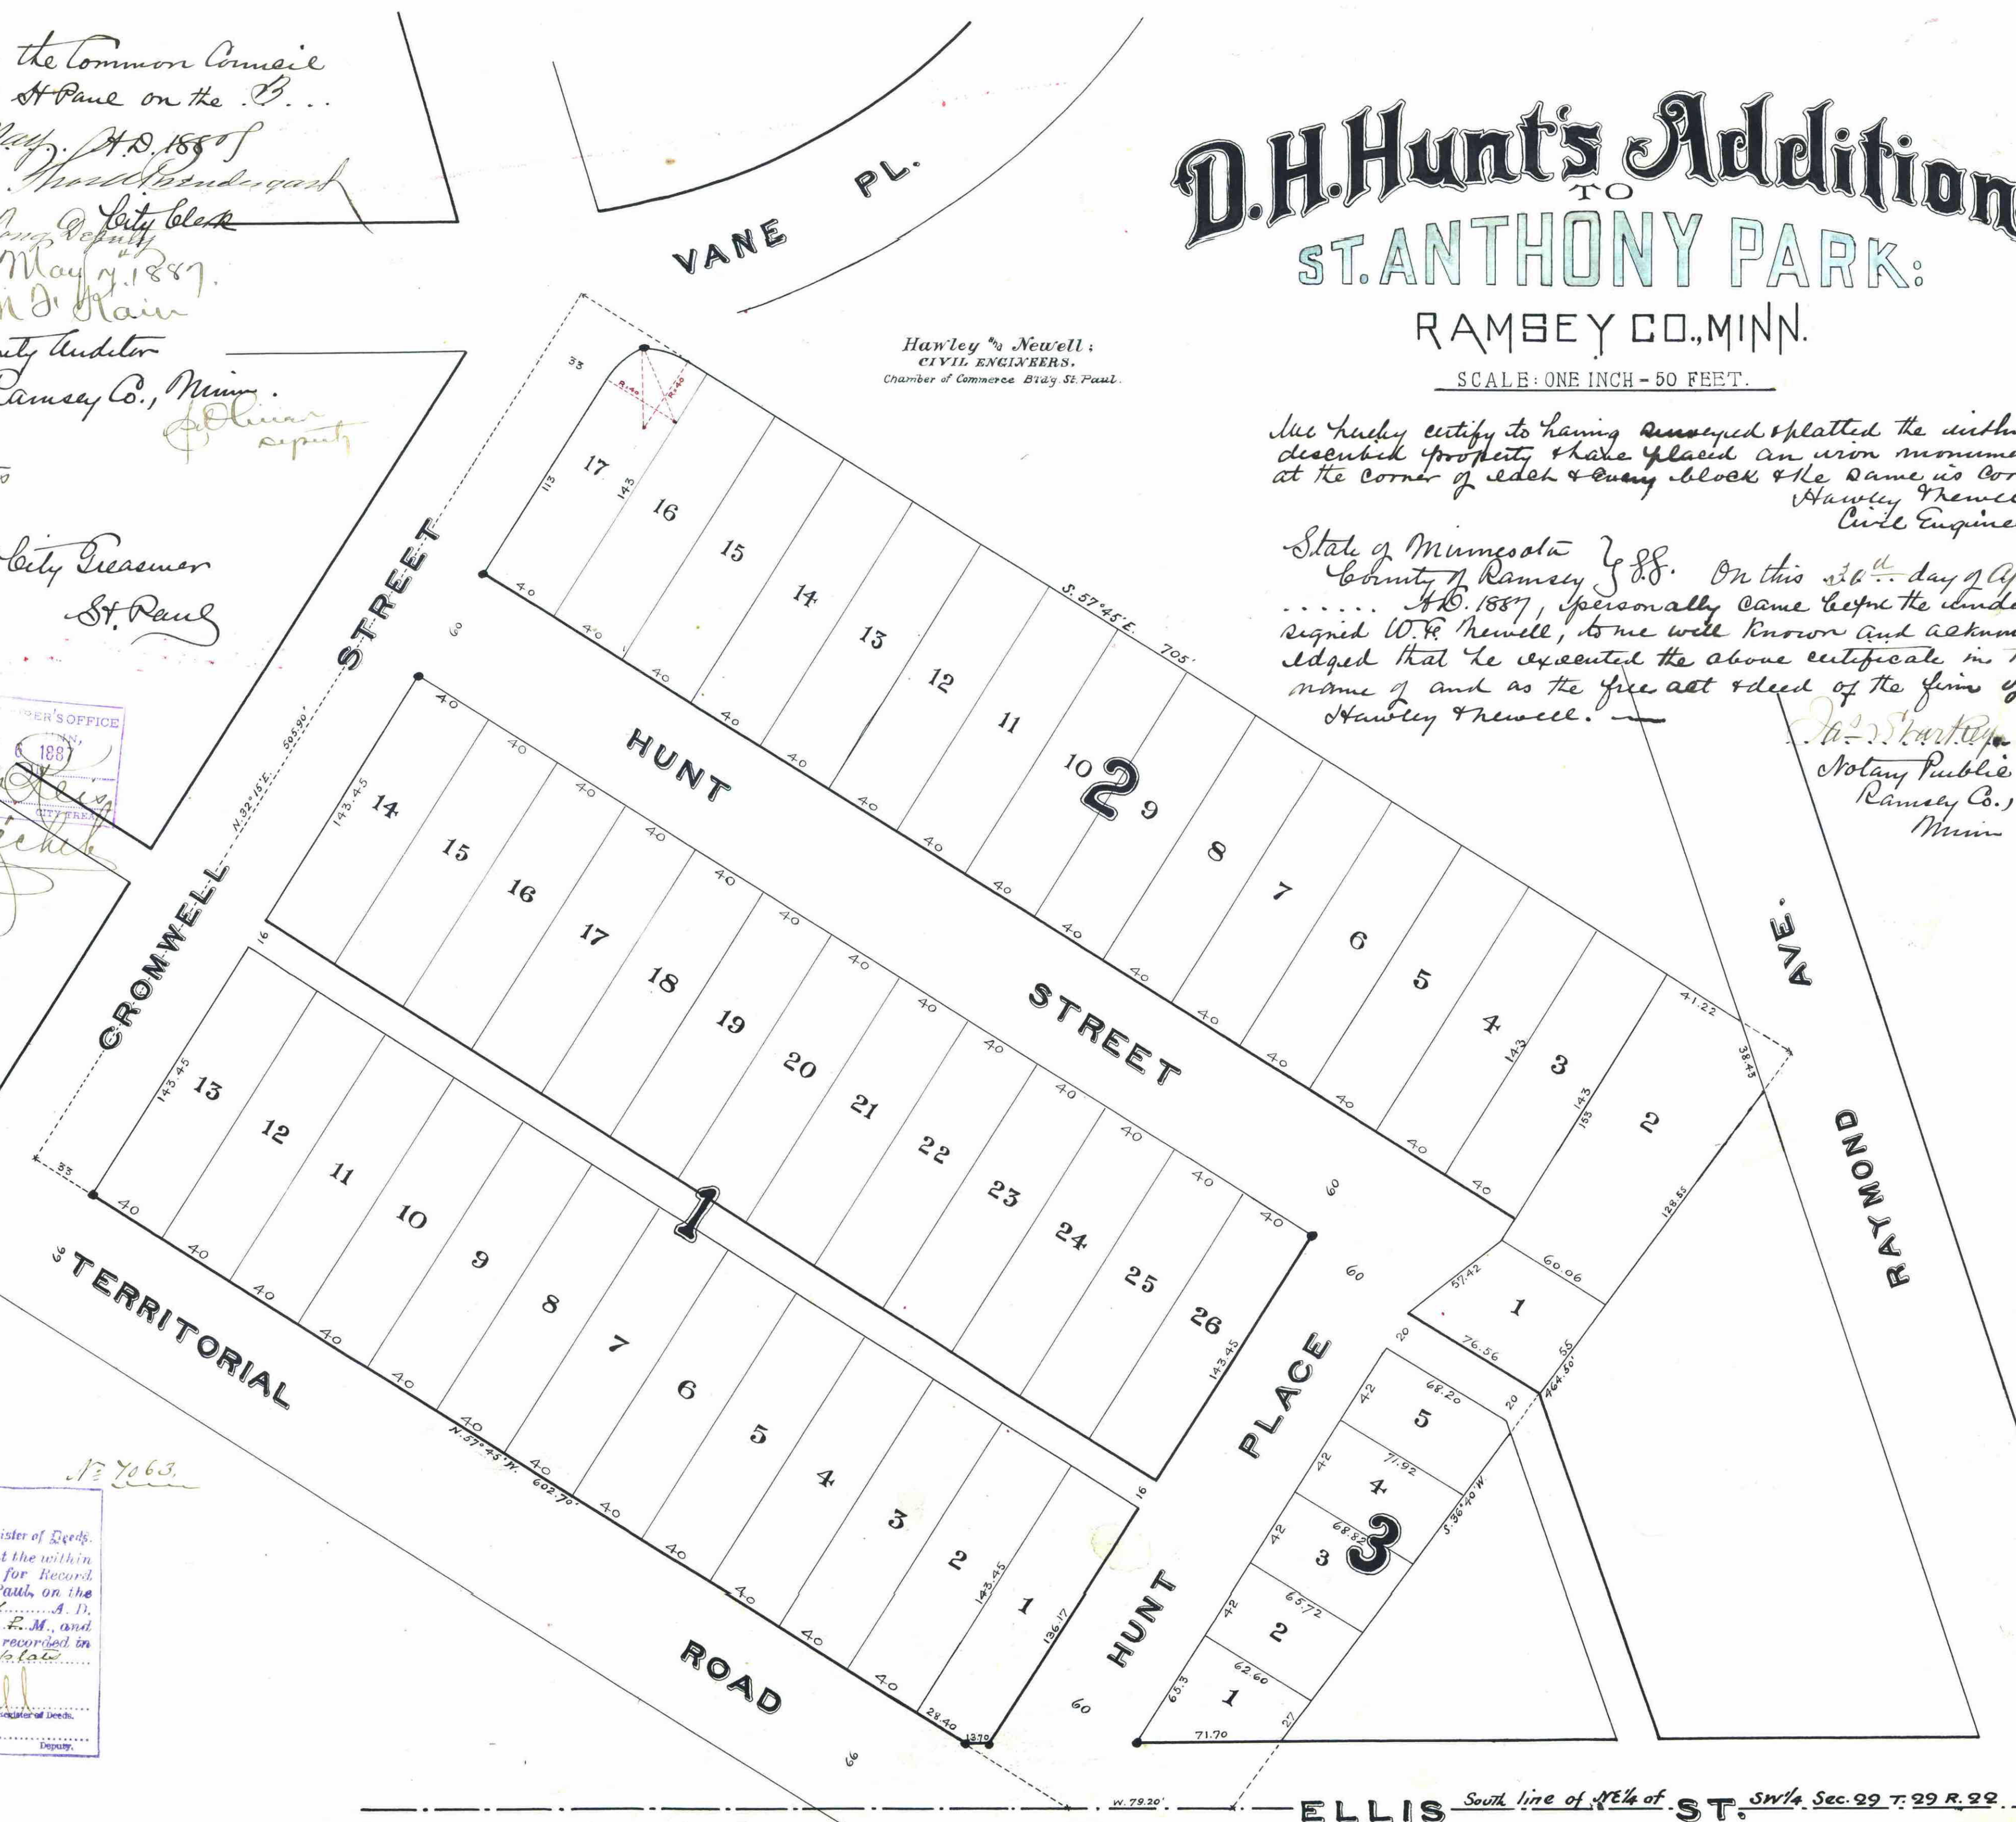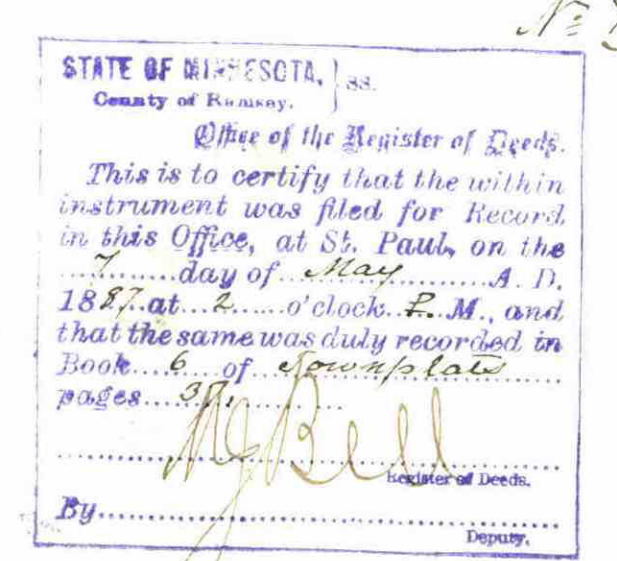

• Indicates iron monuments.