


DAHL'S ADDITION.

SAINT PAUL, MINN.

o Indicates Iron.

Scale 1" = 60'

W. F. BRETTSCHEIDER, SURVEYOR.

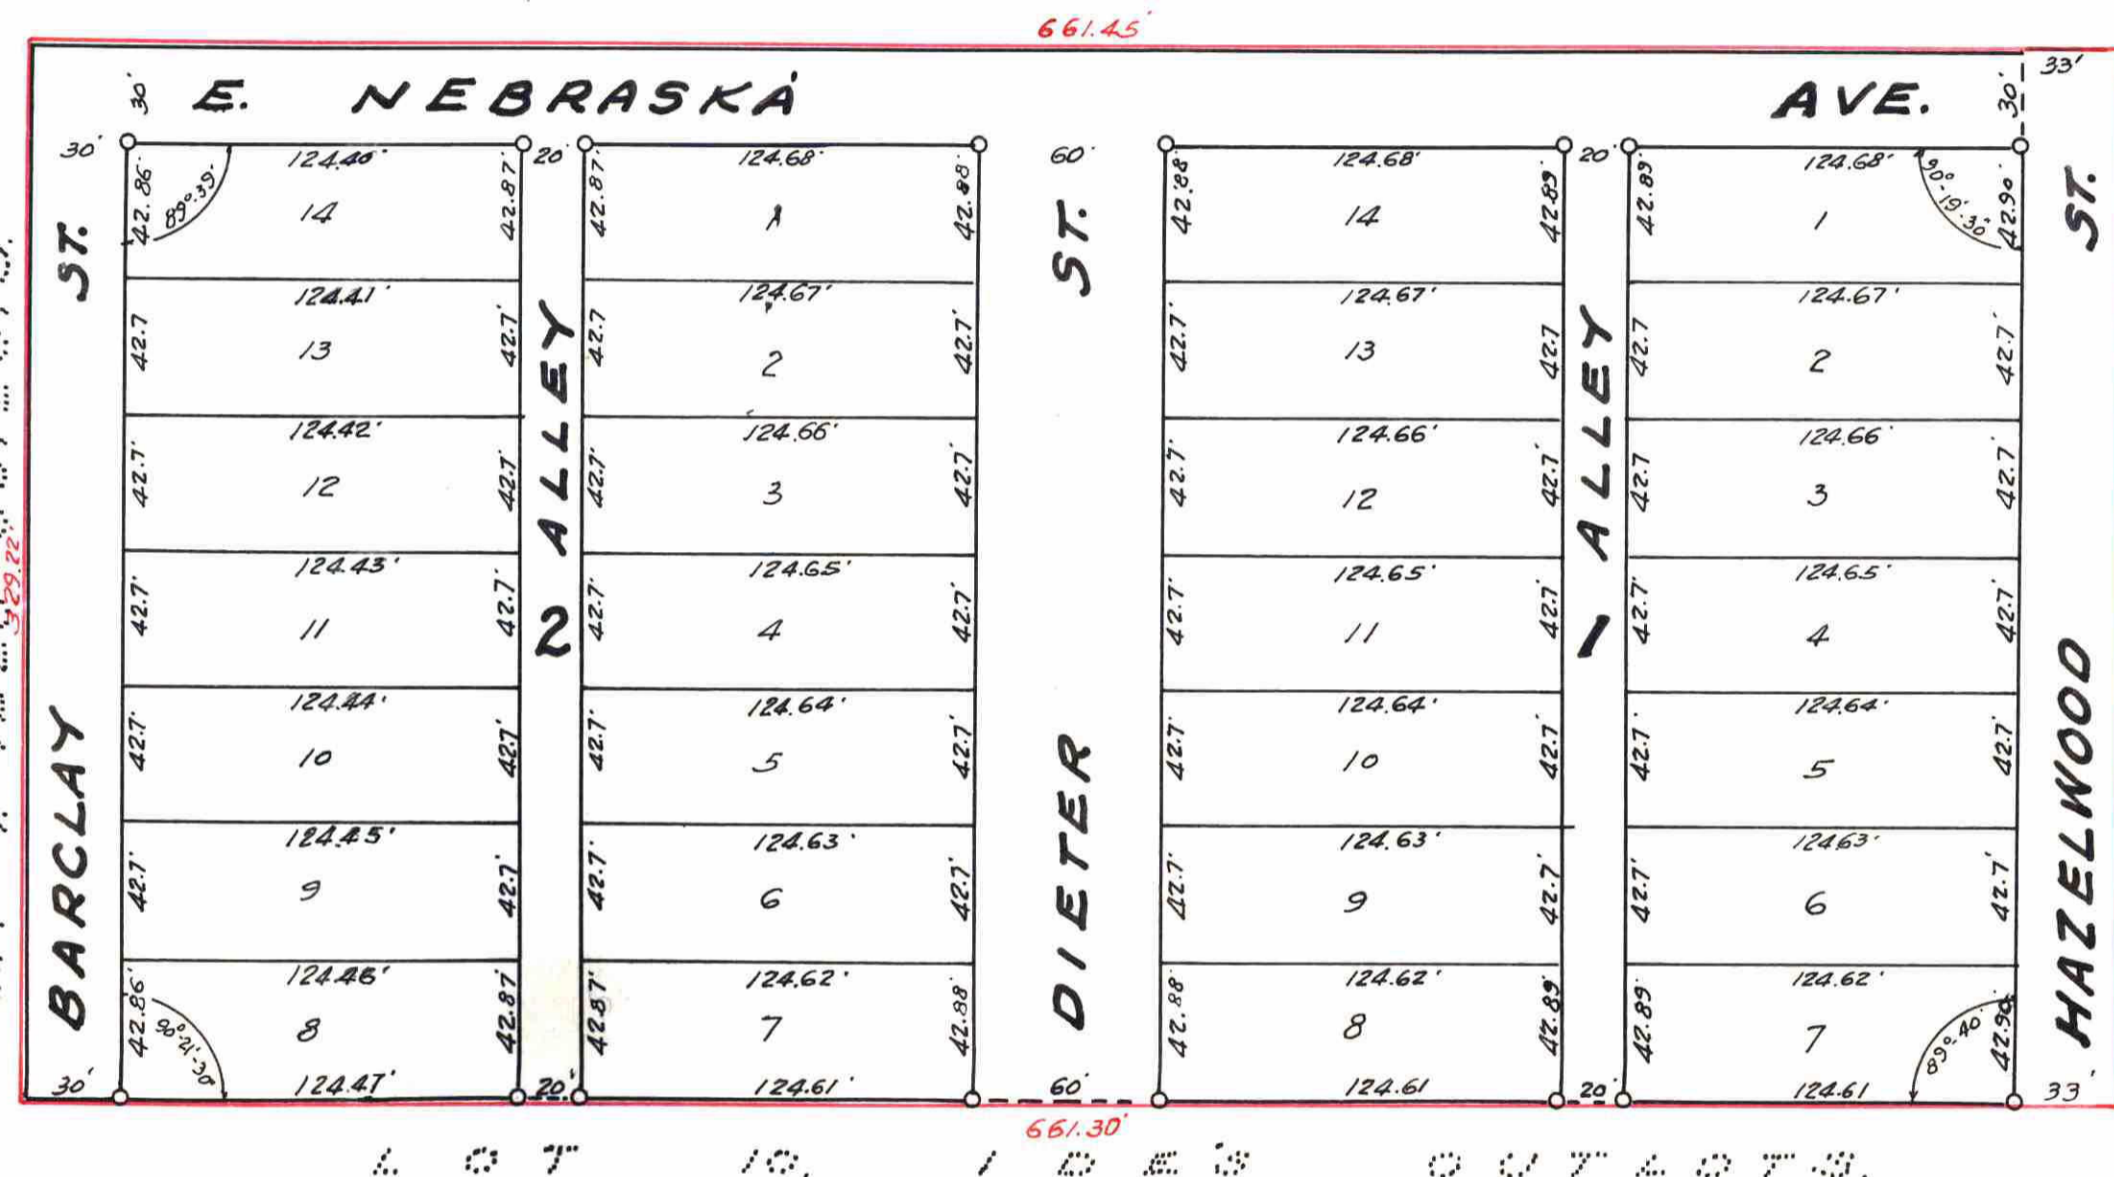

NORTH

I hereby certify to having surveyed the property described on this plat Dahl's Addition and have placed irons at the corners as shown and the same is correct. There is no low wet ground nor any traveled road or easement on or across same except as shown.

W. F. Brettschneider
Registered Surveyor Minnesota Certificate No. 291.

State of Minnesota } s.s.
County of Ramsey } On this 16th day of June A.D. 1949 before me the undersigned personally appeared William F. Brettschneider to me known to be the person described in and who executed the foregoing instrument and acknowledged that he executed the same as his free act and deed.

Notary Public Ramsey County, Minnesota.
My commission expires Jan. 25, 1951.

This is to certify that we, Samuel A. Dahl and Alvina V. Dahl, husband and wife, owners, and Ruth Erickson, mortgagee of Lot six (6) in Dale's Outlots, according to the plat thereof filed of record in the office of the Registrar of Titles within and for said County, have caused the same to be surveyed and platted and known as Dahl's Addition, as shown by this plat, and hereby dedicate to the public and for the public use forever all streets, avenues and alleys as shown.

Witness our hands and seals this 16th day of June A.D. 1949.

In presence of
W. F. Brettschneider
Samuel A. Dahl
Alvina V. Dahl
Ruth Erickson

State of Minnesota } s.s.
County of Ramsey } On this 16th day of June A.D. 1949 before me the undersigned personally appeared, Samuel A. Dahl and Alvina V. Dahl, husband and wife, and Ruth Erickson, to me known to be the persons described in and who executed the foregoing instrument and acknowledged that they executed the same as their free act and deed.

Notary Public Ramsey County, Minnesota.
My commission expires Jan. 25, 1951.

Accepted and approved this 30th day of June A.D. 1949

George H. Kenwood
Herbert S. West
Alvah D. Rampton
Milton Roes
Plat Commission
Commissioner of Public Works.

Accepted by the Council July 1 A.D. 1949.

Approved July 1 A.D. 1949.

City Clerk.

DOCUMENT NUMBER 270488

CERTIFICATE NUMBER 100144
BOOK 252 PAGE 309
STATE OF MINNESOTA } s.s.
County of Ramsey }
OFFICE OF THE REGISTRAR OF TITLES
This is to certify that the foregoing instrument was filed in this office at St. Paul on the 29 day of Aug. A.D. 1949 at 2 o'clock P.M.
J. A. Benham
Registrar of Titles

Taxes for the year 1948 on the lands described herein PAID
AUG 26 1949
M. O. OST, Treasurer
RAMSEY COUNTY, MINNESOTA

TAXES PAID AND TRANSFER ENTITLED
AUG 26 1949
EUGENE A. MONICK, Auditor
RAMSEY COUNTY, MINN.

All Installments of Assessments due on the within property to date are paid
AUG 26 1949
DEPARTMENT OF FINANCE
ST. PAUL, MINN.
JOHN S. FINDLAN, COM'R. FINANCE

88h, all