


Office of Register of Deeds  
 Received of the County of Minn.  
 the following of Book 10 1868  
 the day recorded in Book 10 of Deeds  
 page 5.

J. H. Manning  
 Register of Deeds

Quarter's office - April 3<sup>d</sup> 1868.  
 Received of the above property  
 (Book 10 of Deeds)  
 for Deeds of Deeds

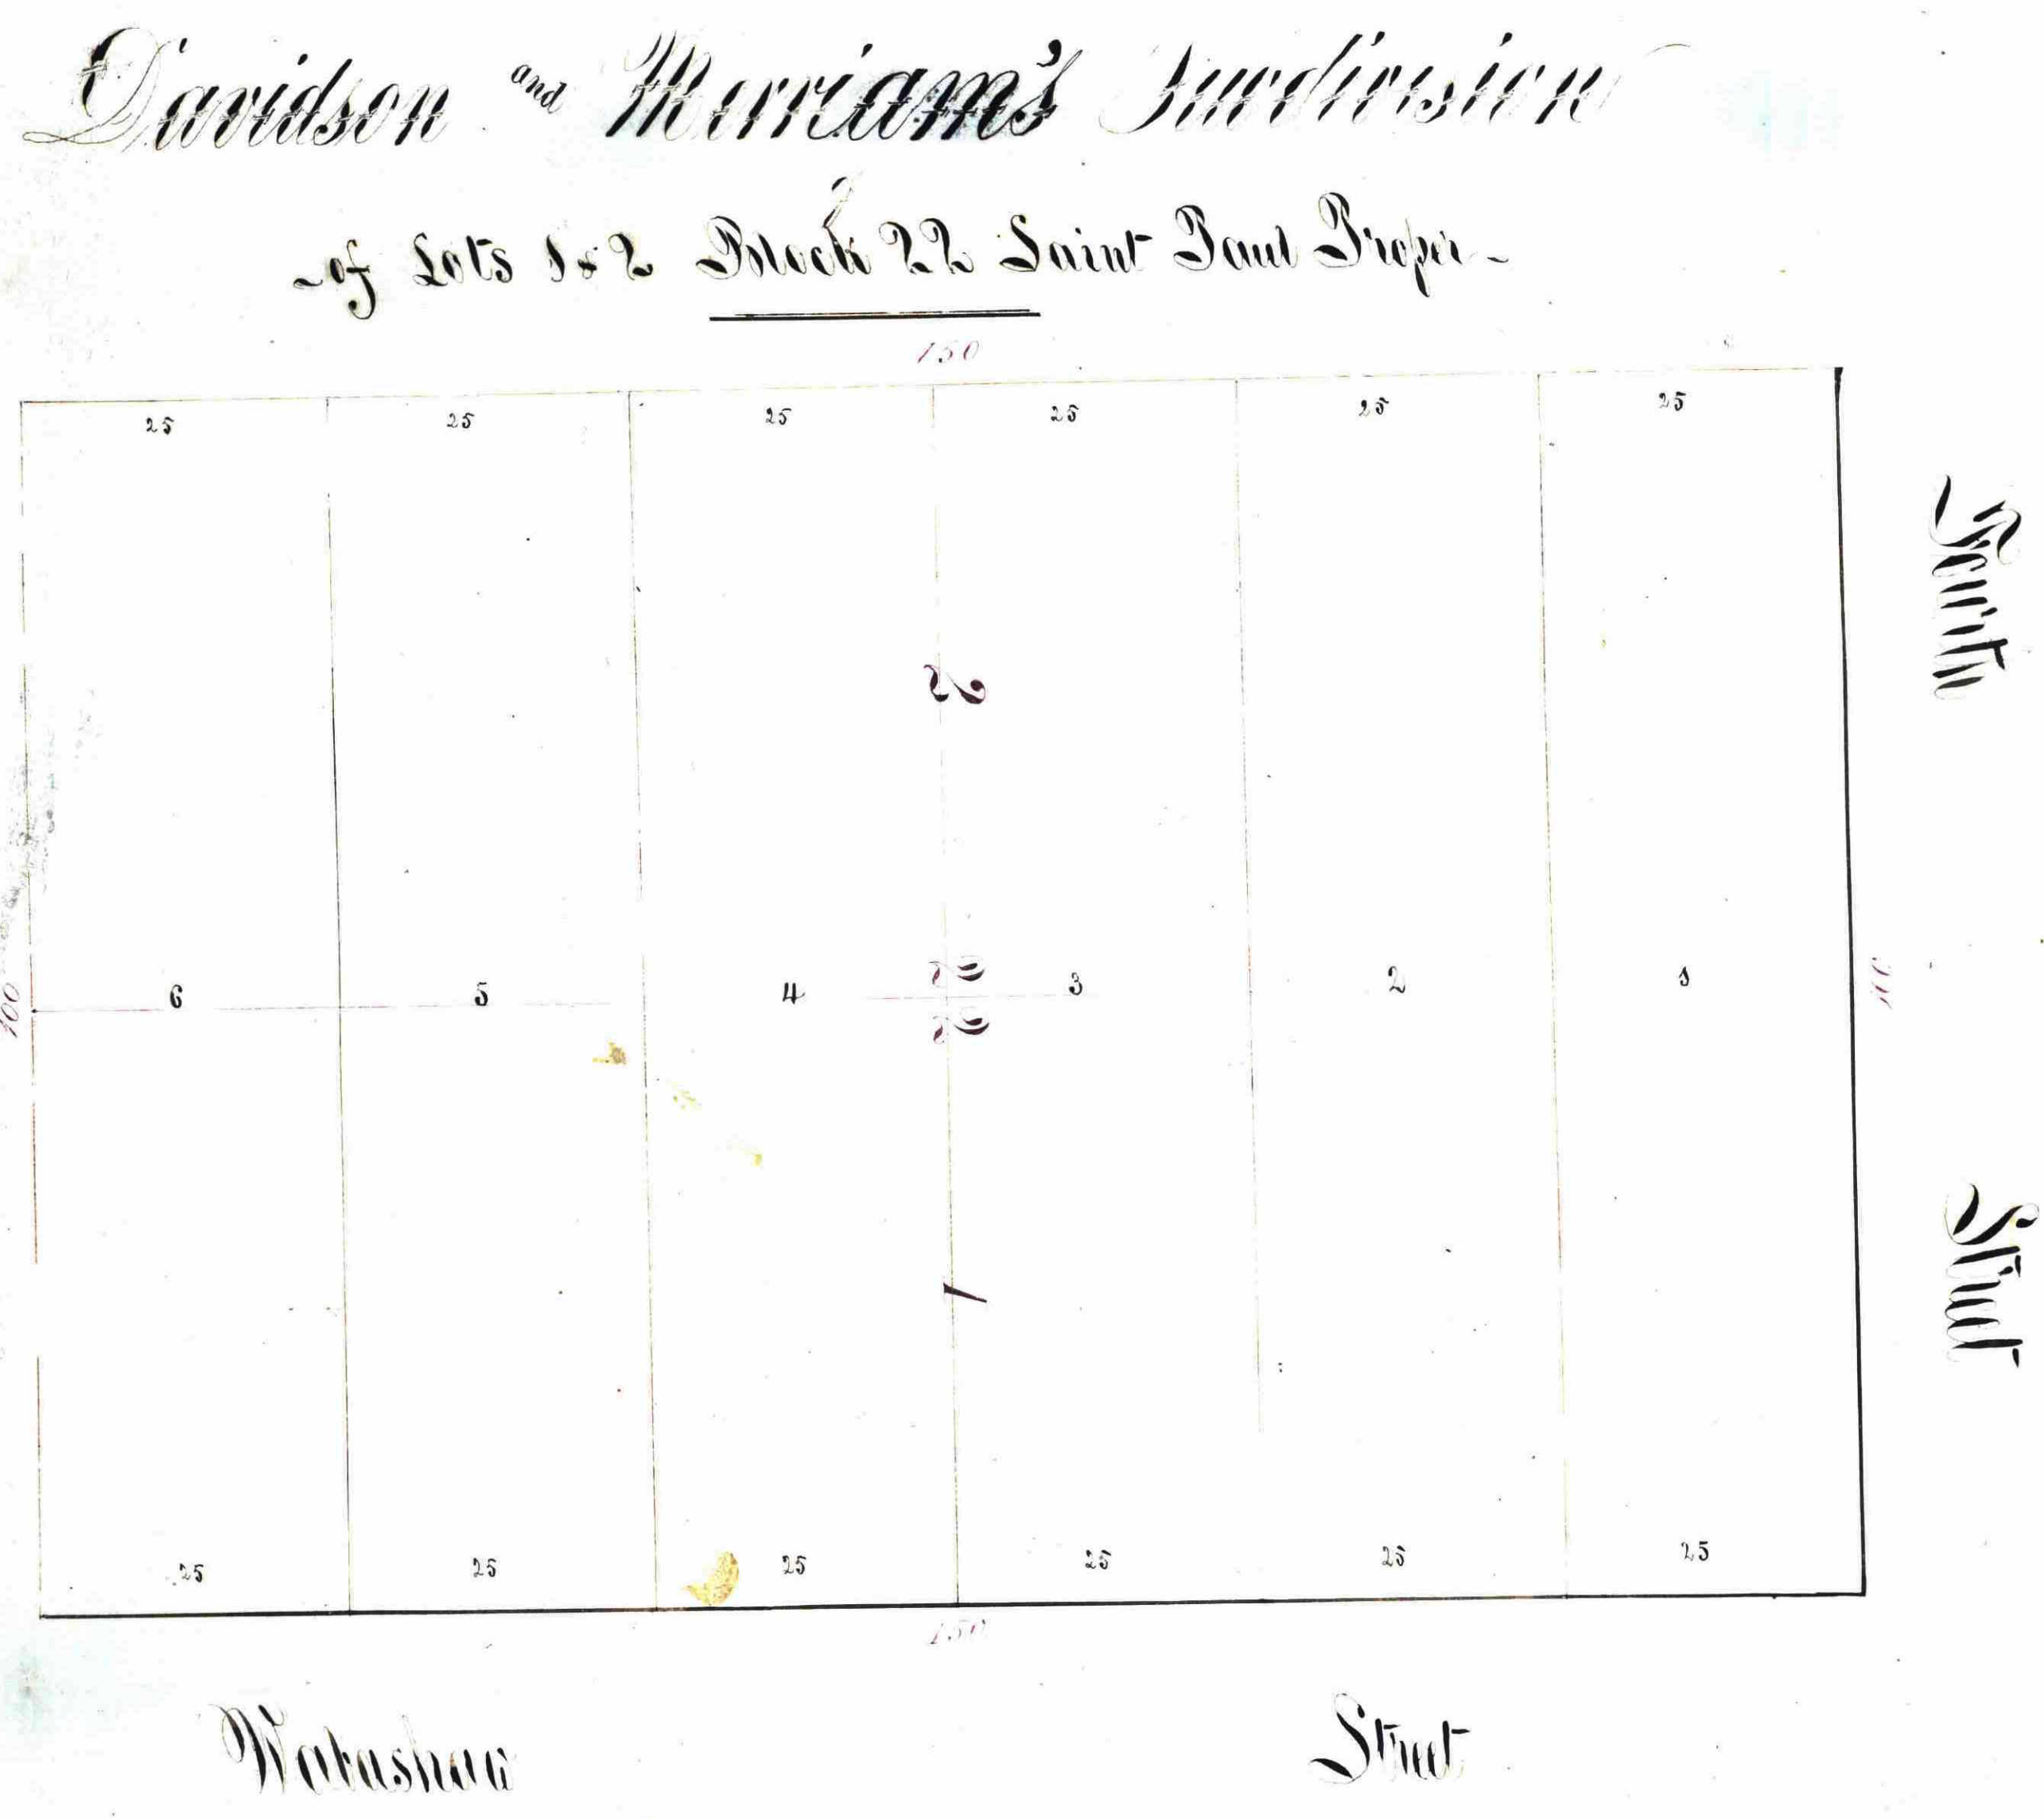

The John S. Merriam and William S. Davidson the proprietors of the several lots in Block Twenty Two Saint Paul proper do hereby certify that we have caused the same to be subdivided into 24 lots as indicated in the foregoing diagram to the end that the same may be recorded according to law.

Saint Paul March 21<sup>st</sup> 1868. W. S. Davidson (S.S.) John S. Merriam (S.S.)

I certify that this is a correct diagram of Davidson & Merriam's Division of Lots one and two of Block Twenty Two Saint Paul Proper as prepared by me March the 24<sup>th</sup> A.D. 1868.

Charles H. Rogers City Surveyor.

State of Minnesota J. B. Hoffman County Judge with authority of said Court do hereby certify that on this first day of April A.D. 1868 we per County Clerk J. B. Hoffman County Clerk of said County and James H. Merriam and William S. Davidson the proprietors of the above described lots and caused the same to be subdivided and returned to the Clerk of said County and returned to the Clerk of said County.

Office of J. B. Hoffman County Clerk of said County and James H. Merriam and William S. Davidson the proprietors of the above described lots and caused the same to be subdivided and returned to the Clerk of said County.

Filed for record April 1<sup>st</sup> 1868. J. B. Hoffman County Clerk of said County.