


DAWSON'S
 SECOND REARRANGEMENT OF
 BLOCK 28 OF BROWN & JACKSON'S ADDITION
 TO
 West Saint Paul

HAWLEY & NEWELL,
 Civil Engineers and Landscape
ARCHITECTS,
 Rooms 36 37 Chamber of Commerce Building,
 ST. PAUL, - MINN.

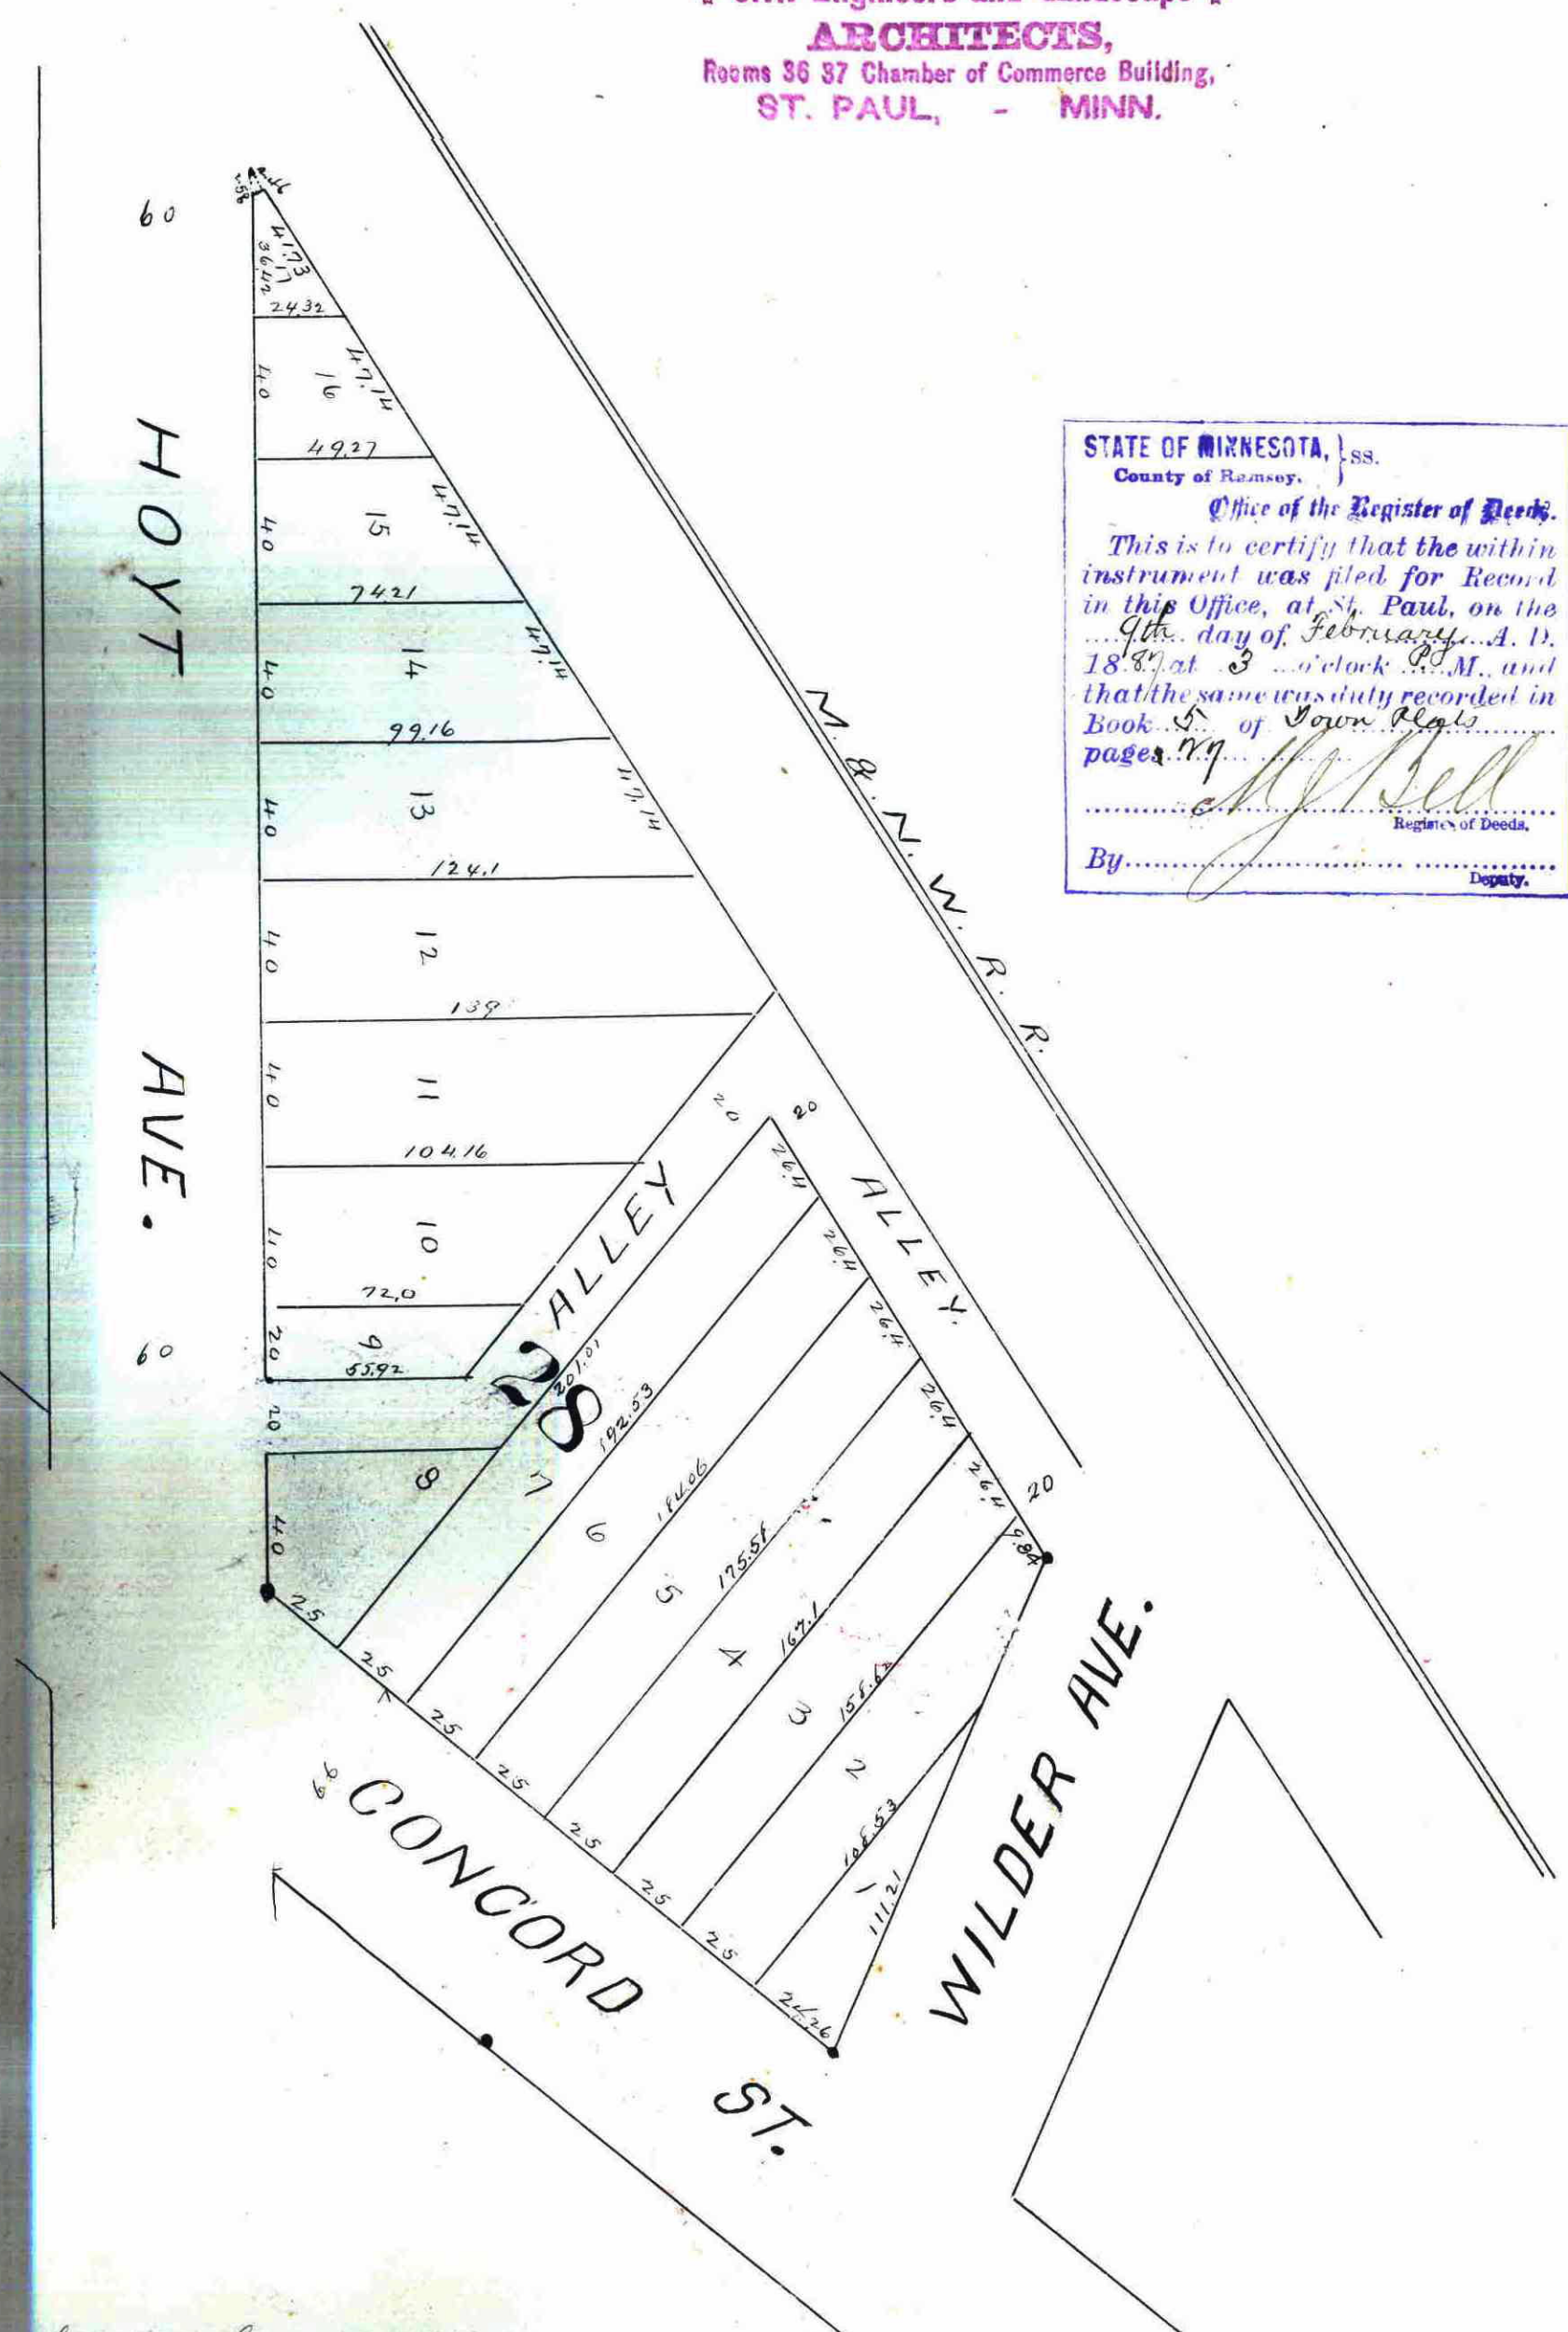

STATE OF MINNESOTA, ss.
 County of Ramsey.
 Office of the Register of Deeds.
 This is to certify that the within instrument was filed for Record in this Office, at St. Paul, on the 17th day of January, A. D. 1887, at 3 o'clock P. M., and that the same was duly recorded in Book 57 of Town Plat, pages 279.

J. B. Bell
 Register of Deeds.
 Deputy.

hence certify that we have surveyed and platted the property described on this plat as Dawson's Second Rearrangement Block 28 of Brown and Jackson's Addition to West Saint Paul, that we in iron monuments at the corners shown on this plat, that this is a correct plat of said survey.

Hawley & Newell
 Surveyors

County of Ramsey } S.S.
 State of Minnesota }
 On this 18th day of January
 A. D. 1887, personally came before me the undersigned J. B. Hawley
 of for the firm of Hawley & Newell

to me well known, and acknowledged that he executed the foregoing certificate as his own free act and deed.

C. H. Benedict,
 Notary Public,
 Ramsey County.

We William Dawson and Maria R. Dawson his wife the undersigned owners of Block 28 of Brown and Jackson's Addition to West Saint Paul hereby certify that we have caused the same to be surveyed and platted and hereafter know as Dawson's Second Rearrangement of Block 28 of Brown and Jackson's Addition to West Saint Paul, and we hereby dedicate to the public and for the public use forever the Alley as on this plat laid out and indicated.

Witness our hands and Seals this 17th day of January 1887.

In the presence of
J. C. Johnson }

William Dawson
Maria R. Dawson

County of Ramsey } S.S.
 State of Minnesota }
 On this Seventeenth day of January
 A. D. 1887, personally came before me the undersigned William Dawson & Maria R. Dawson

to me well known, and acknowledged that they executed the foregoing certificate as their own free act and deed.

Wm Dawson
 Notary Public,
 Ramsey County.

Taxes paid July 9, 1887 M. J. Kain
 County Auditor,
 Ramsey Co. Minn.

Assessments John H. Kain
 City Treasurer, St. Paul.

I hereby recommend the above taxes of the within plat to the Common Council.

C. W. Kain
 City Clerk.

OFFICE OF COUNTY TREASURER, ST. PAUL, MINN.
 FEB 9 1887
 1886 TAX PAID.
 F. A. HENZ, Co. Treas.
 City Treas.

Geo. Reis
Geo. Reis

Accepted and approved by the Common Council of the City of St. Paul on the 17th day of January A. D. 1887.

Thos. B. Wood
 City Clerk.

Accepted and approved by the Common Council of the City of St. Paul on the 18th day of January A. D. 1887.

J. P. Johnson
John Sharkey
 Commissioners.